



TYP UPPER LEVEL ELEVATOR LOBBY RCP
1/4" = 1'-0"

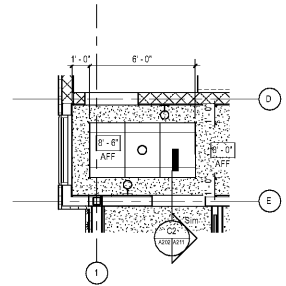

TYP UPPER LVL CORRIDOR SOFFIT
1/4" = 1'-0"

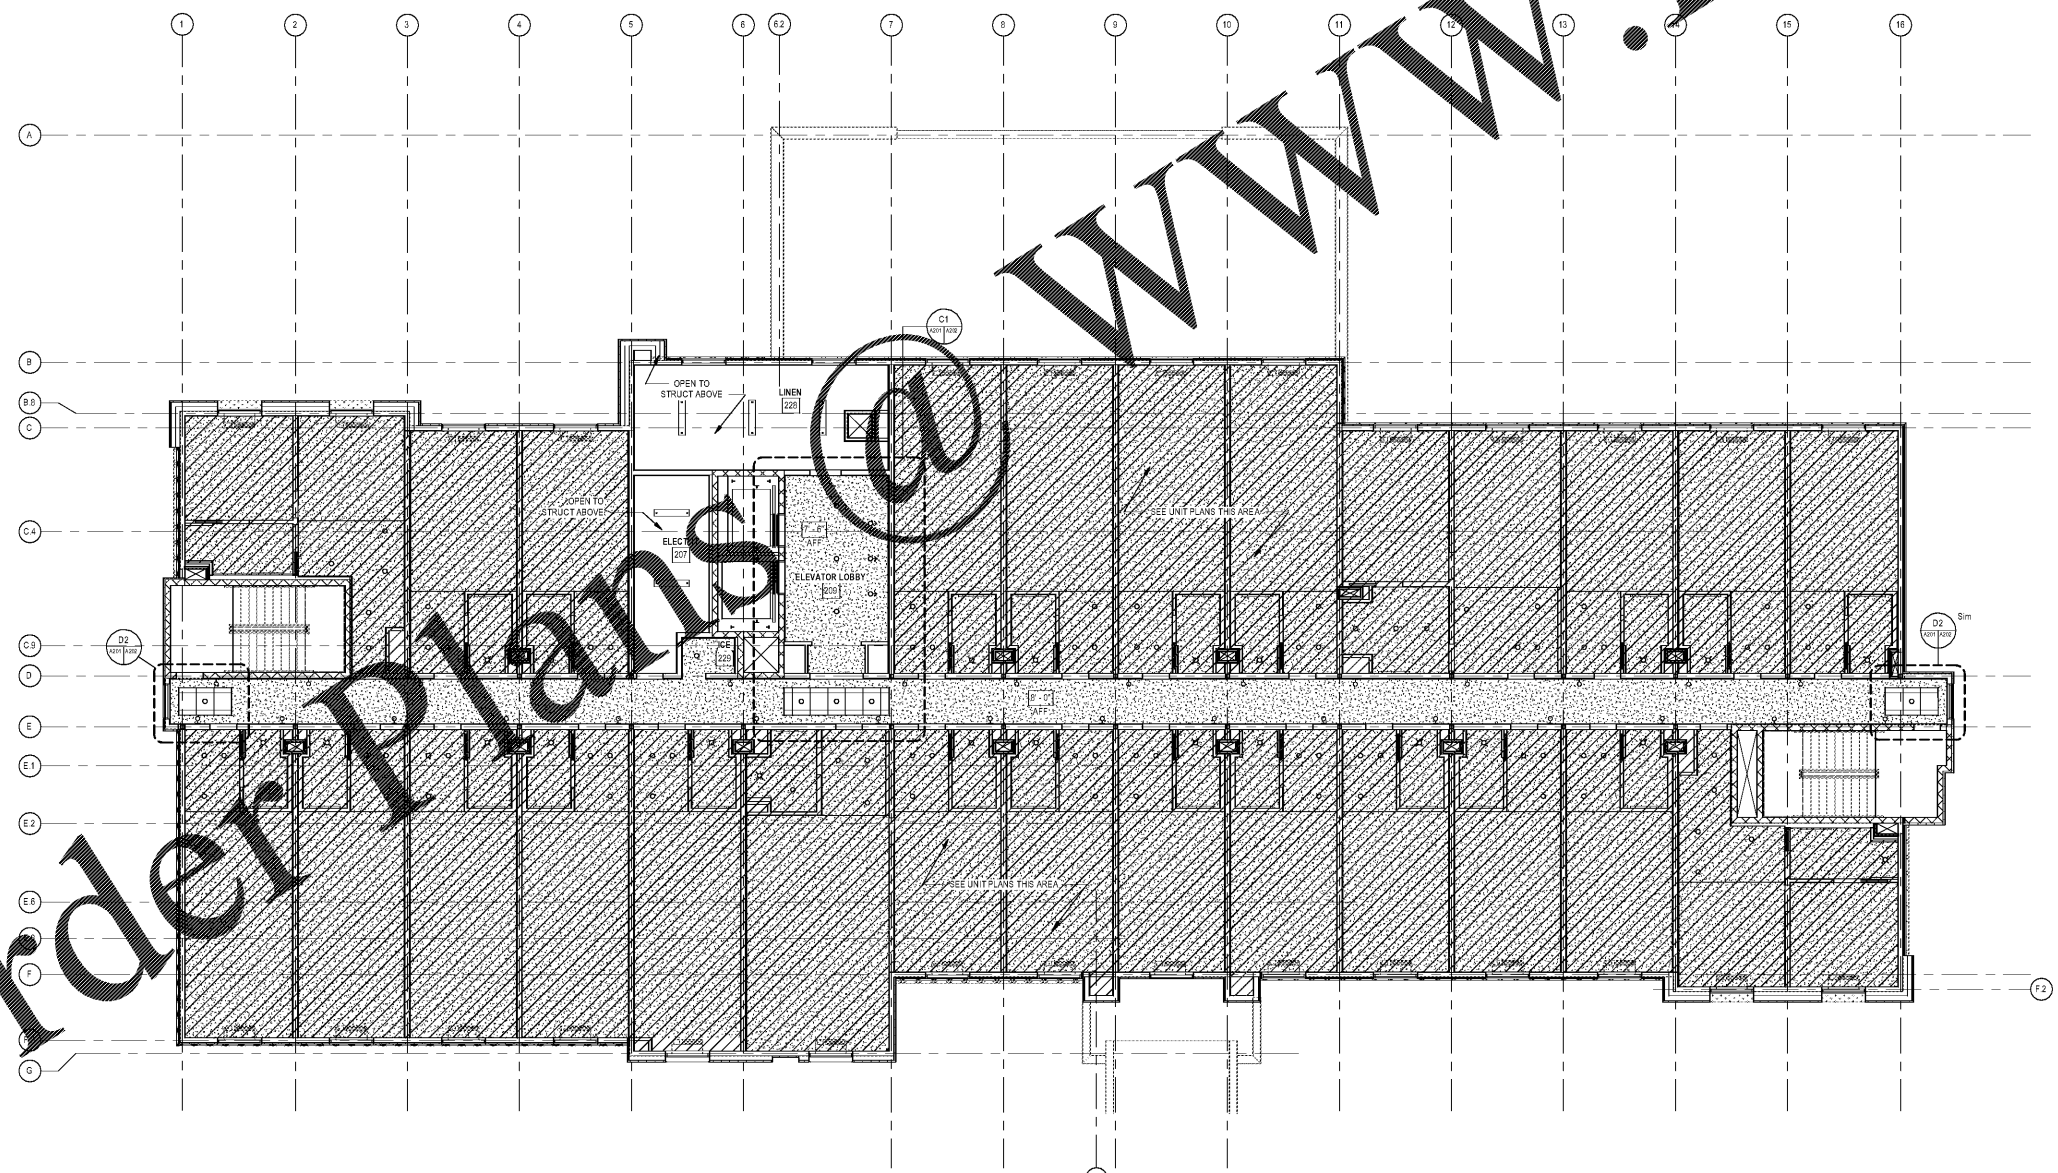

LEVEL 2
1/8" = 1'-0"

- RCP LEGEND**
- WALL MOUNTED LIGHT FIXTURE. SEE INT DESIGN DWGS
 - R1 RECESSED DOWNLIGHT FIXTURE. SEE ELECT DWGS
 - R2 RECESSED WALL WASH LIGHT FIXTURE. SEE ELECT DWGS
 - ⊗ R3 RECESSED LIGHT FIXTURE W/ LENS UL WET LABELED. SEE ELECT DWGS
 - R4 SMALL RECESSED DOWNLIGHT (HALOGEN LAMP) W/ NARROW BEAM SPREAD. SEE ELECT DWGS
 - ⊗ EXTERIOR RECESSED LIGHT FIXTURE. SEE ELECT DWGS
 - ⊕ INTERIOR WALL SCONCE. SEE INT DESIGN DWGS
 - ⊕ S-1 CEILING WASH WALL SCONCE. SEE ELECT DWGS
 - ⊕ S-2 EXTERIOR WALL SCONCE. SEE ELECT DWGS
 - ⊕ S-3 EXTERIOR WALL SCONCE UP/DOWN LIGHT. SEE ELECT DWGS
 - ⊕ RECESSED SUSPENDED LIGHT FIXTURE. SEE INT DESIGN DRAWINGS
 - ⊕ DECORATIVE SUSPENDED LIGHT FIXTURE. SEE INTERIOR DESIGN DWGS
 - ⊕ SQUARE SURFACE MOUNT LIGHT FIXTURE. SEE ELECT DWGS
 - ⊕ T-1 2X2 LAY-IN FIXTURE. SEE ELECT DWGS
 - ⊕ T-2 2X4 LAY-IN FIXTURE. SEE ELECT DWGS
 - ⊕ T-3 1X4 SUSPENDED LIGHT FIXTURE. SEE ELECT DWGS
 - ⊕ C-1 RECESSED COVE FIXTURE. SEE ELECT DWGS
 - ⊕ G-1 EXTERIOR HEAVY DUTY LIGHT STRING. SEE ELECT DWGS
 - ⊕ IN-GROUND UP-LIGHT. SEE ELECT DWGS
 - ⊕ 5/8" GYP BOARD CEILING ON METAL STUDS
 - ⊕ 2'x2' ACOUSTICAL CEILING TILE PERFORATED MINERAL FIBER UNO
 - ⊕ 2'x4' ACOUSTICAL CEILING TILES WASHABLE & MOISTURE RESISTANT. MUST SUITABLE FOR FOOD PREPARATION AREAS IN FOOD PREP T23. NON PERFORATED PLASTIC VINYL FACED MINERAL FIBER
 - ⊕ ARMSTRONG METALWORKS LINEAR EXTERIOR GRADE SUSPENDED CEILING PANELS- 6" WIDTH

mcmillan pazzan smith ARCHITECTURE

CONSULTANT LOGO

MASS

11198 PROJECT

1-26-18

WINDSOR AUGHTRY
HOME2 ASHEVILLE
380 AIRPORT RD.
ASHEVILLE, NC 28704

SHEET ISSUE
07/30/18
FOR CONSTRUCTION

Revisions		
Number	Description	Date

PRINCIPAL IN CHARGE: BZ
PROJECT ARCHITECT: BZ
DRAWN BY: BT

SHEET TITLE:
TYPICAL UPPER LEVEL REFLECTED CEILING PLAN

SHEET NO. PROJ. NO.
017378.00

A202