
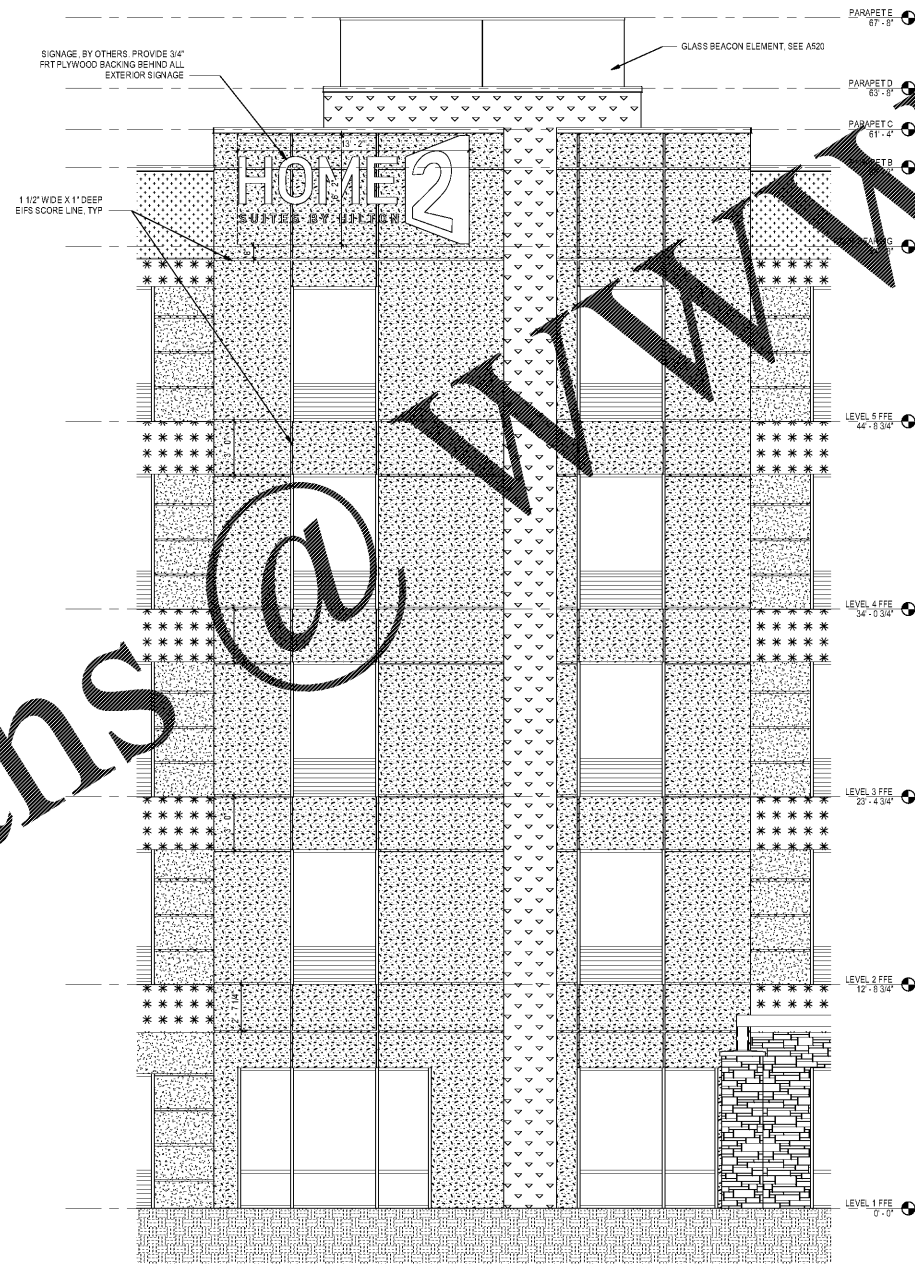


**C1**  
ENLARGED PLAN NORTH ELEVATION A  
1/4" = 1'-0"


**BLDG MATERIALS LEGEND**

- ARRISCRAFT FULL BED STONE  
PRODUCT: SHADOW STONE  
COLOR: DRIFTWOOD
- EIFS COLOR 1  
BENJAMIN MOORE BARREN PLAIN  
2111-60
- EIFS COLOR 2  
BENJAMIN MOORE STARDUST  
2108-40
- EIFS COLOR 3  
YELLOW HIGHLIGHTER  
2021-40
- EIFS COLOR 4  
BENJAMIN MOORE CHANTILLY LACE  
2163-10
- EIFS COLOR 5  
BENJAMIN MOORE GENTLEMAN'S GR  
2062-20

mcmillan  
pazdan  
smith  
ARCHITECTURE

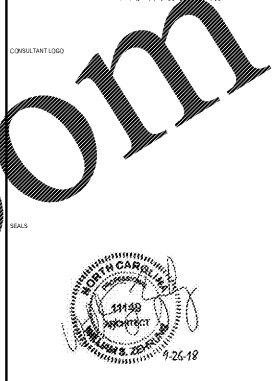

**A2**  
ENLARGED PLAN SOUTH ELEVATION A  
1/4" = 1'-0"

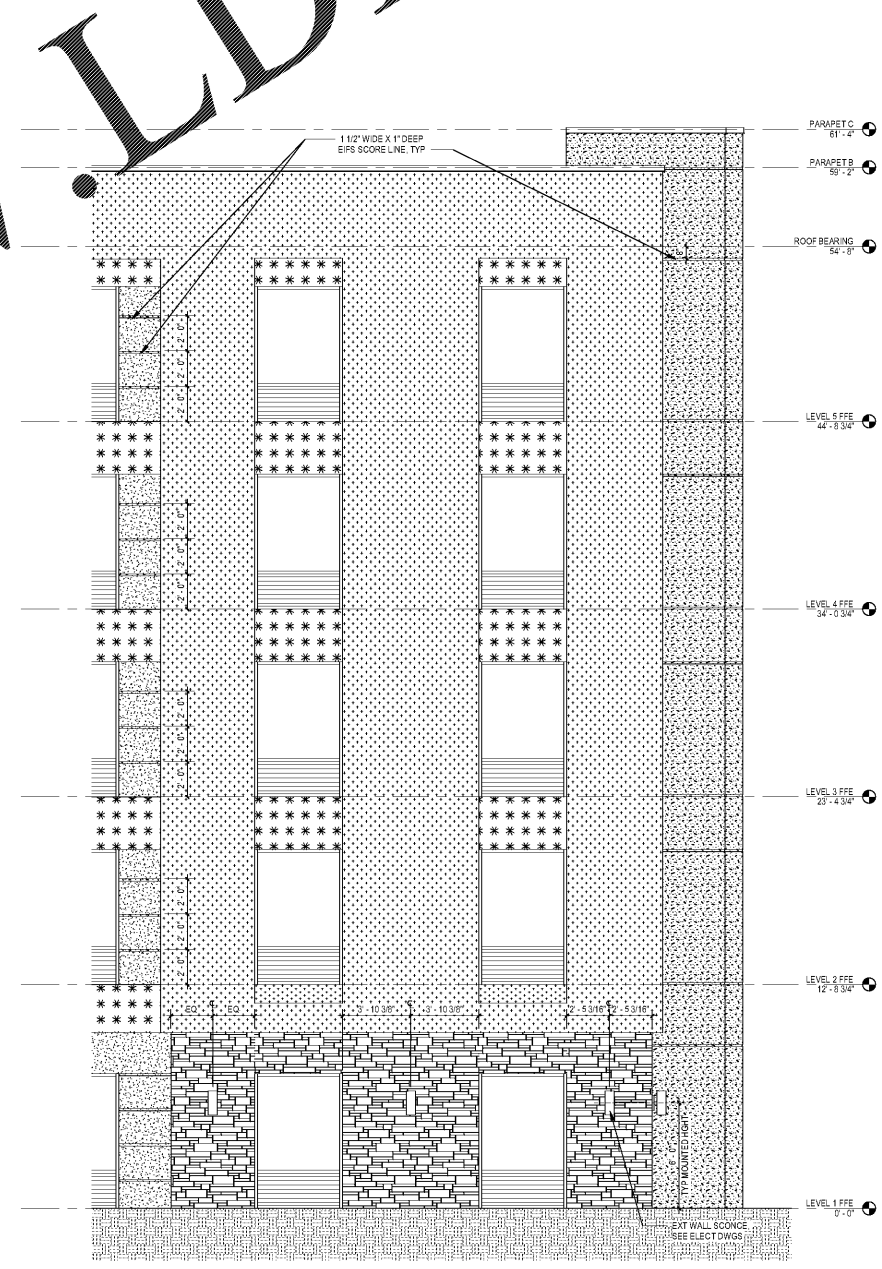

**A3**  
ENLARGED PLAN SOUTH ELEVATION B  
1/4" = 1'-0"

WINDSOR AUGHTRY

HOME2 ASHEVILLE

380 AIRPORT RD.  
ARJEN, NC 28704

SHEET ISSUE  
07/30/18  
FOR CONSTRUCTION

Revisions		
Number	Description	Date

PRINCIPAL IN CHARGE: BZ  
PROJECT ARCHITECT: BZ  
DRAWN BY: BT

SHEET TITLE:  
ENLARGED  
BUILDING  
ELEVATIONS

SHEET NO. PROJ. NO.  
017378.00

**A310**

ORDER PLANS @ WWW.LDILINE.COM  
 WINDSOR AUGHTRY ARCHITECTURE  
 380 AIRPORT ROAD, ARJEN, NC 28704  
 PHONE: 704.875.1111  
 WWW.WINDSORAUGHTRY.COM  
 WINDSOR AUGHTRY ARCHITECTURE IS AN EQUAL OPPORTUNITY FIRM. WE DO NOT DISCRIMINATE ON THE BASIS OF RACE, GENDER, RELIGION, NATIONAL ORIGIN, ANCESTRY, COLOR, SEX, OR AGE.