


WALL SECTION KEYNOTES	
Keynote Value	Keynote Text
EP1	EPS PROFILE 1
EP4	EPS PROFILE 4
EP5	EPS PROFILE 5

mcmillan  
pazdan  
smith  
ARCHITECTURE

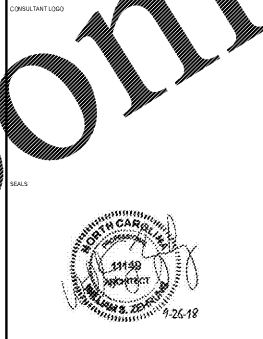




WINDSOR AUGHTRY  
HOME2 ASHEVILLE  
380 AIRPORT RD.  
ASHEVILLE, NC 28704

SHEET ISSUE  
07/30/18  
FOR CONSTRUCTION

Revisions		
Number	Description	Date

PRINCIPAL IN CHARGE: BZ  
PROJECT ARCHITECT: BZ  
DRAWN BY: BT  
SHEET TITLE: WALL SECTIONS  
SHEET NO.:  
PROJ. NO.: 017378.00

A340

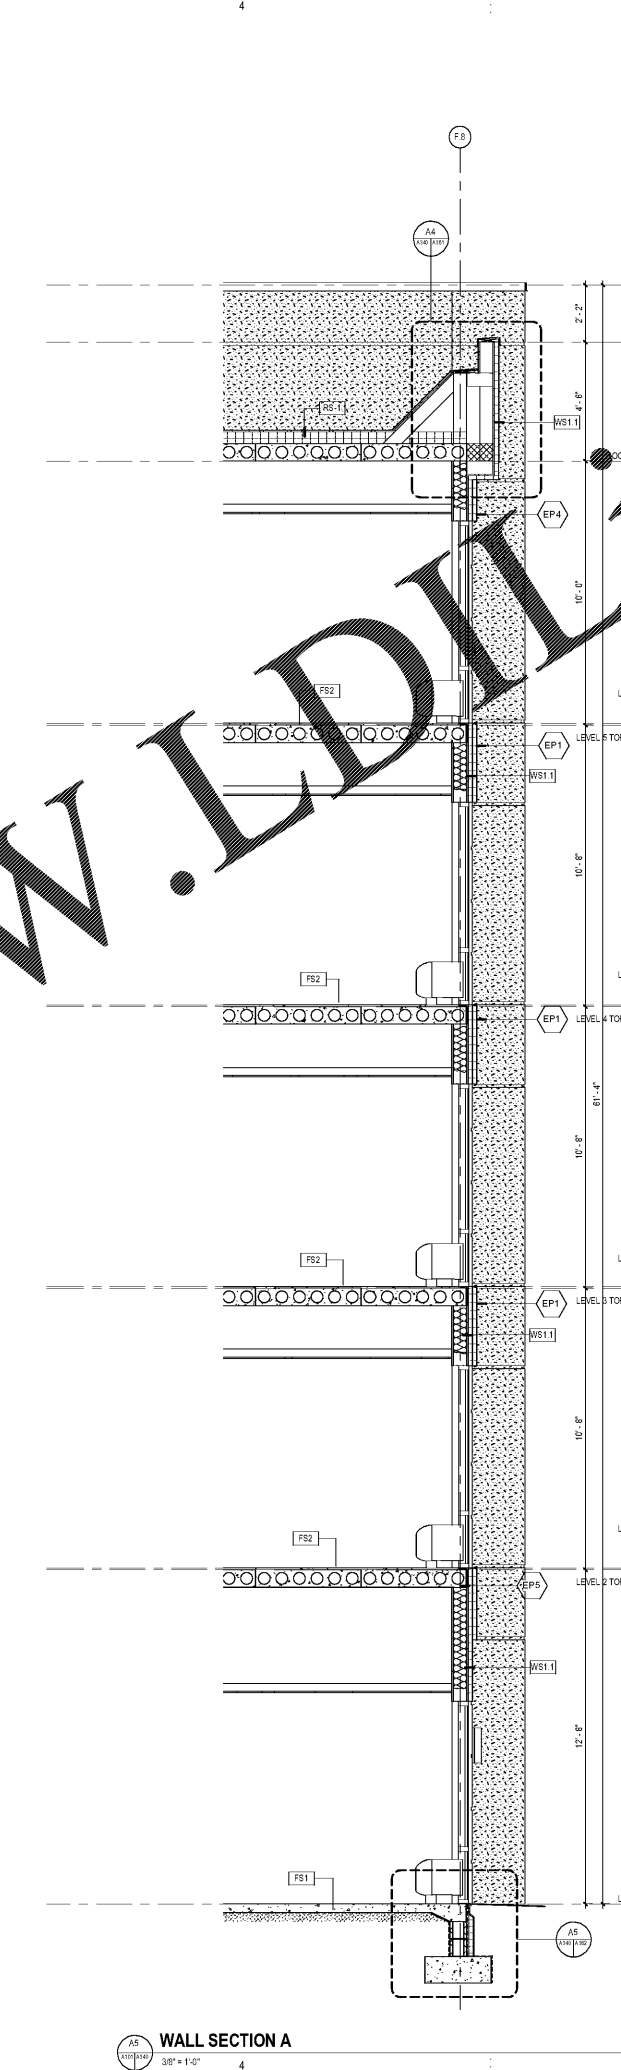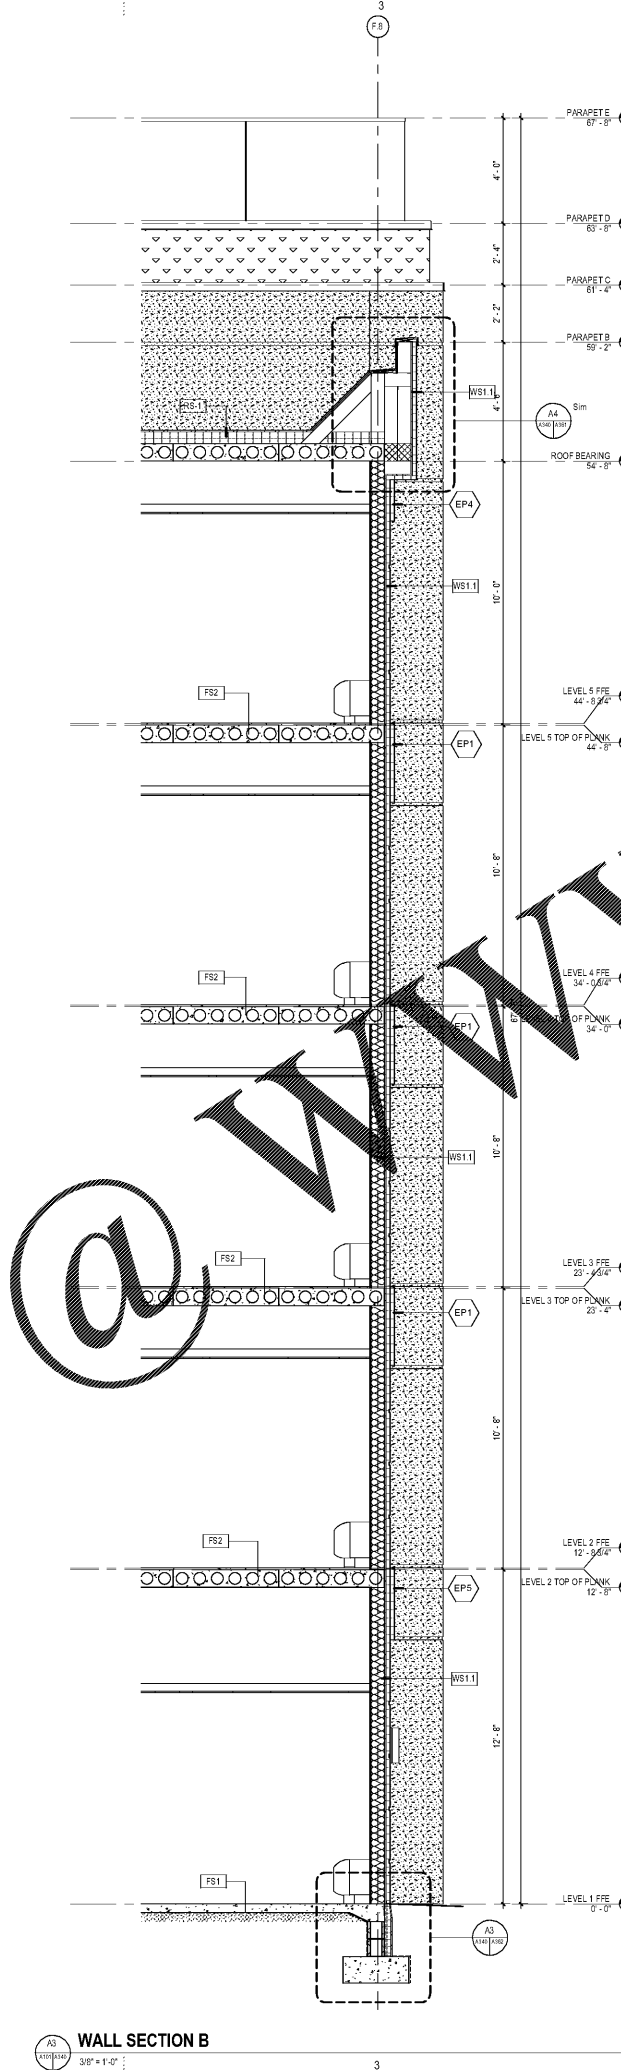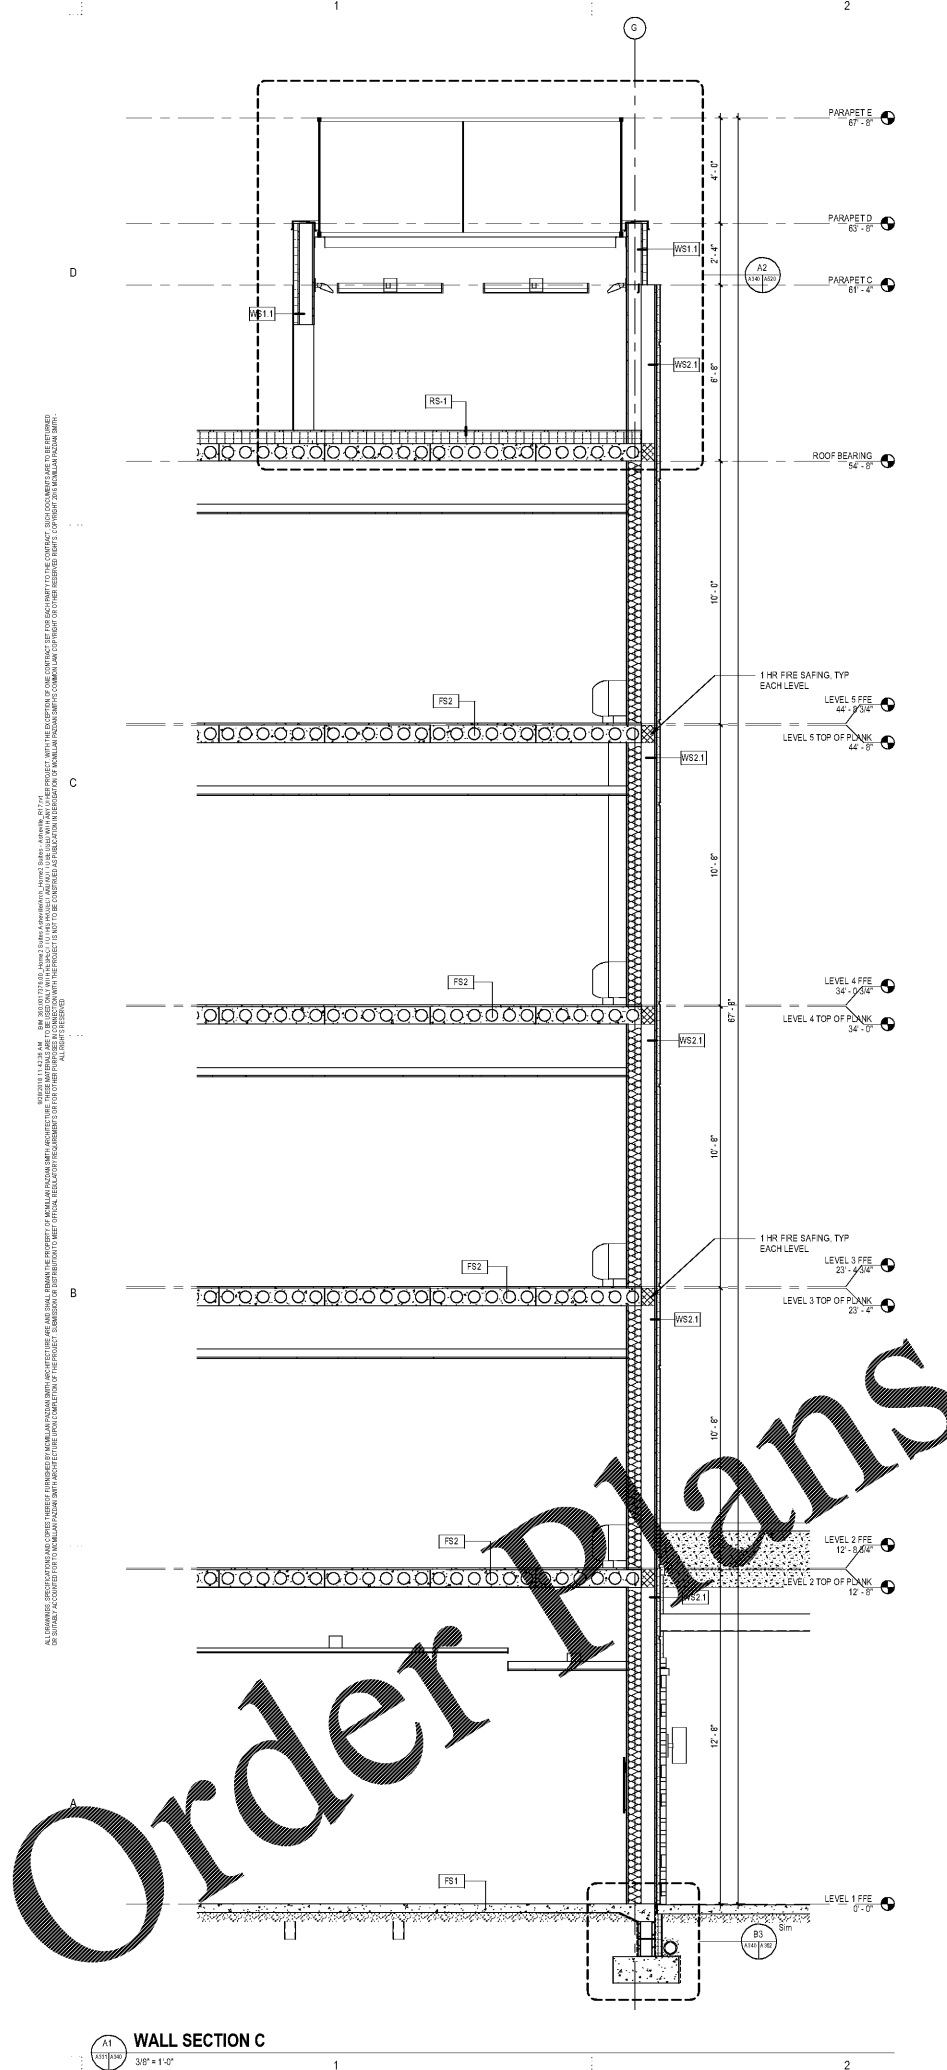

Order Plans

@ WWW.LDLINE.COM