


WALL SECTION KEYNOTES	
Keynote Value	Keynote Text
EP1	EPS PROFILE 1
EP4	EPS PROFILE 4
EP8	EPS PROFILE 8

mcmillan  
pazdan  
smith  
ARCHITECTURE




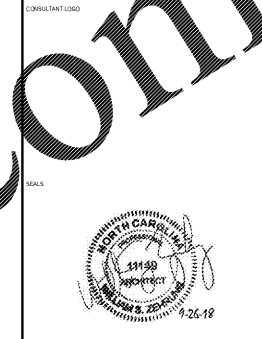


WINDSOR AUGHTRY  
HOME2 ASHEVILLE  
390 AIRPORT RD.  
ASHEVILLE, NC 28704

SHEET ISSUE  
07/30/18  
FOR CONSTRUCTION

Revisions		
Number	Description	Date

PRINCIPAL IN CHARGE: BZ  
PROJECT ARCHITECT: BZ  
DRAWN BY: BT  
SHEET TITLE: WALL SECTIONS  
SHEET NO. A341  
PROJ. NO. 017378.00

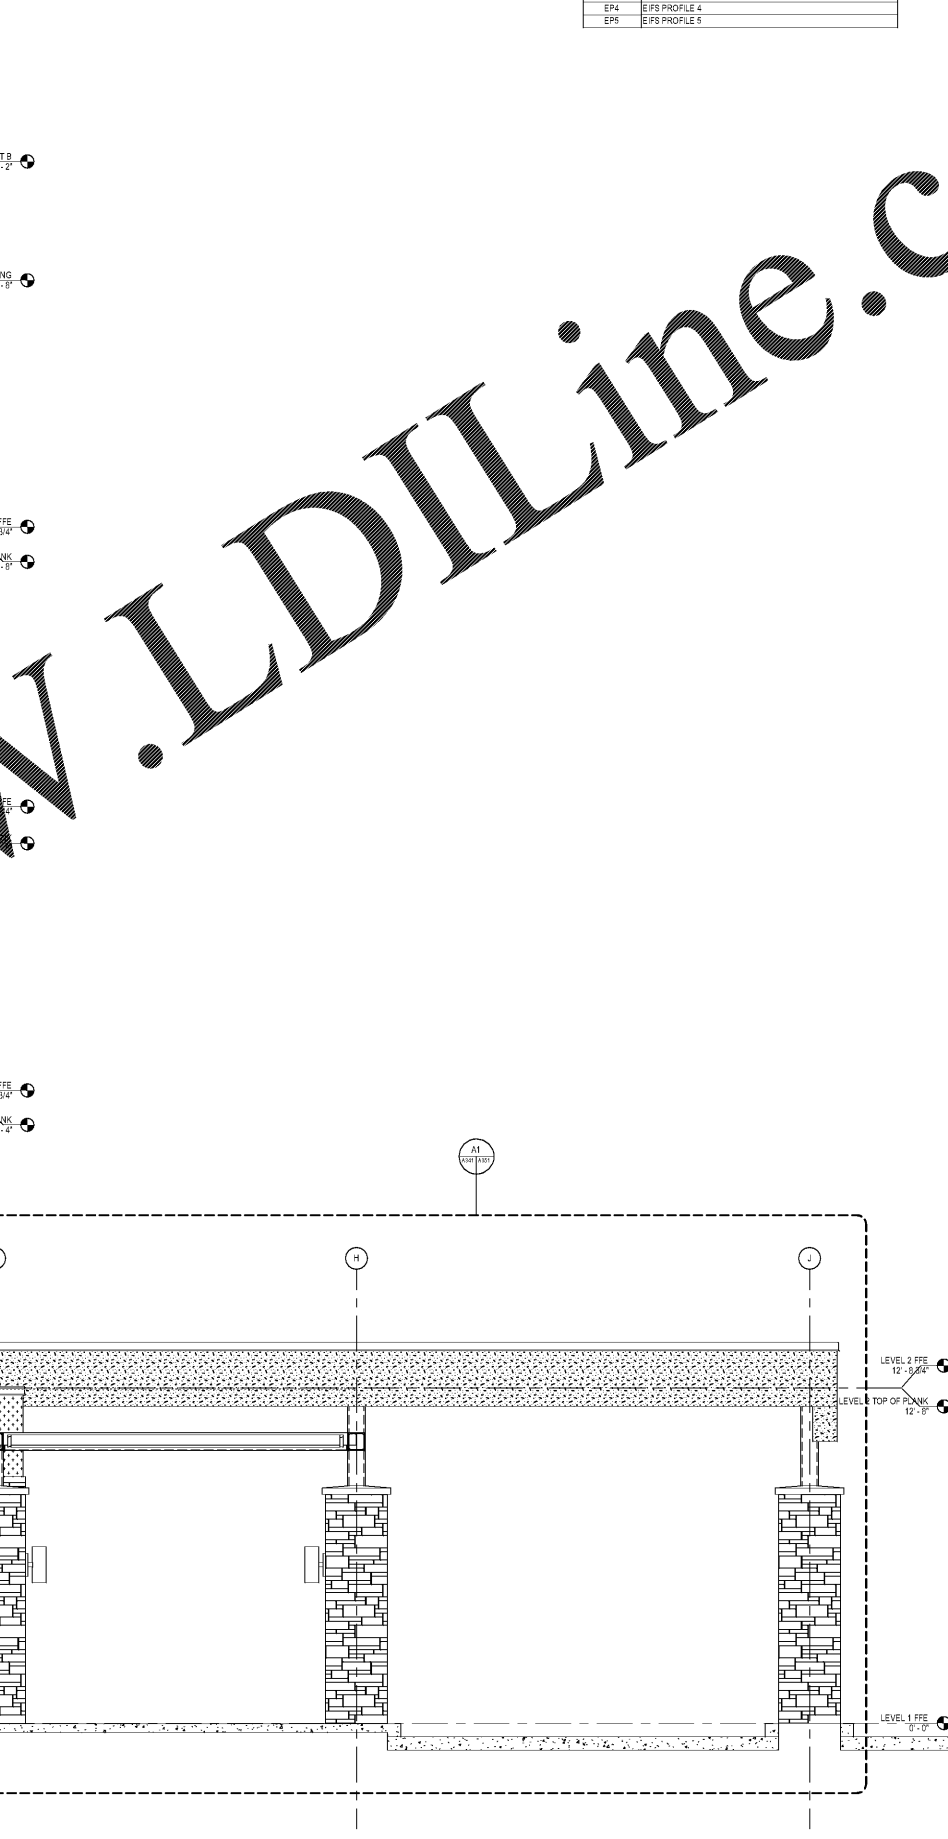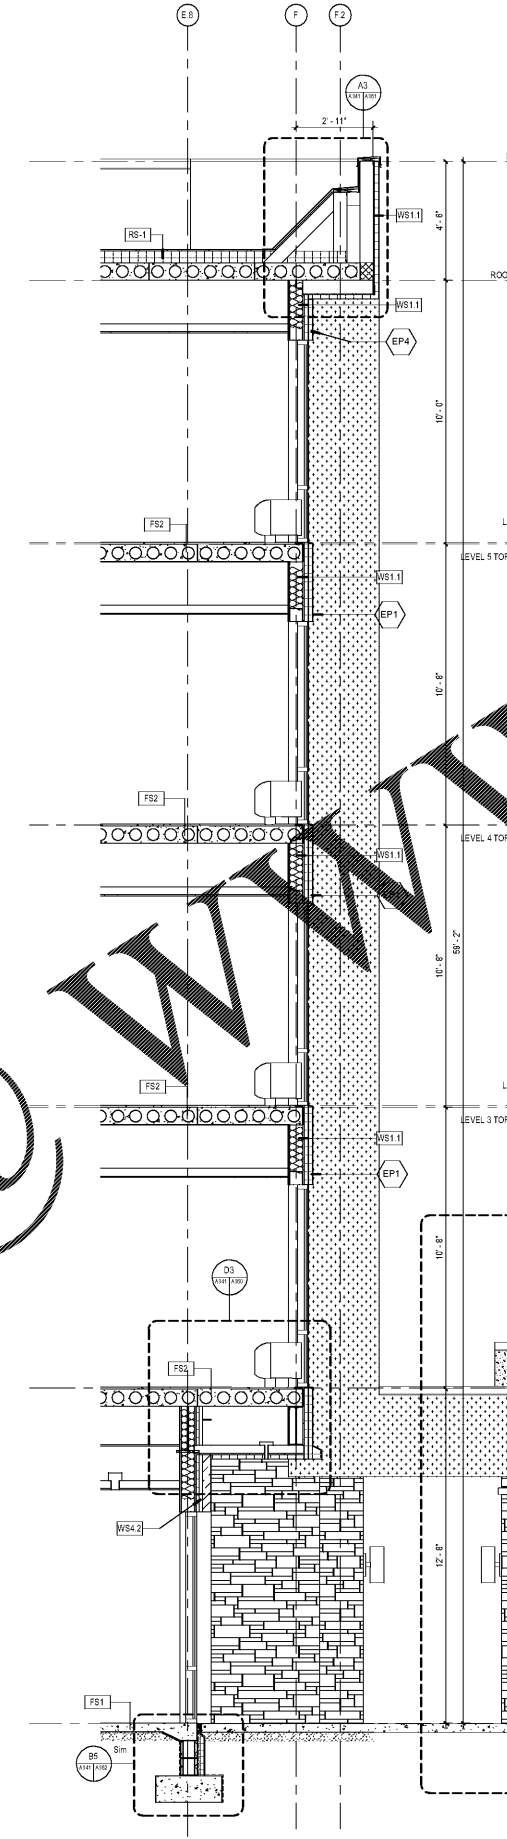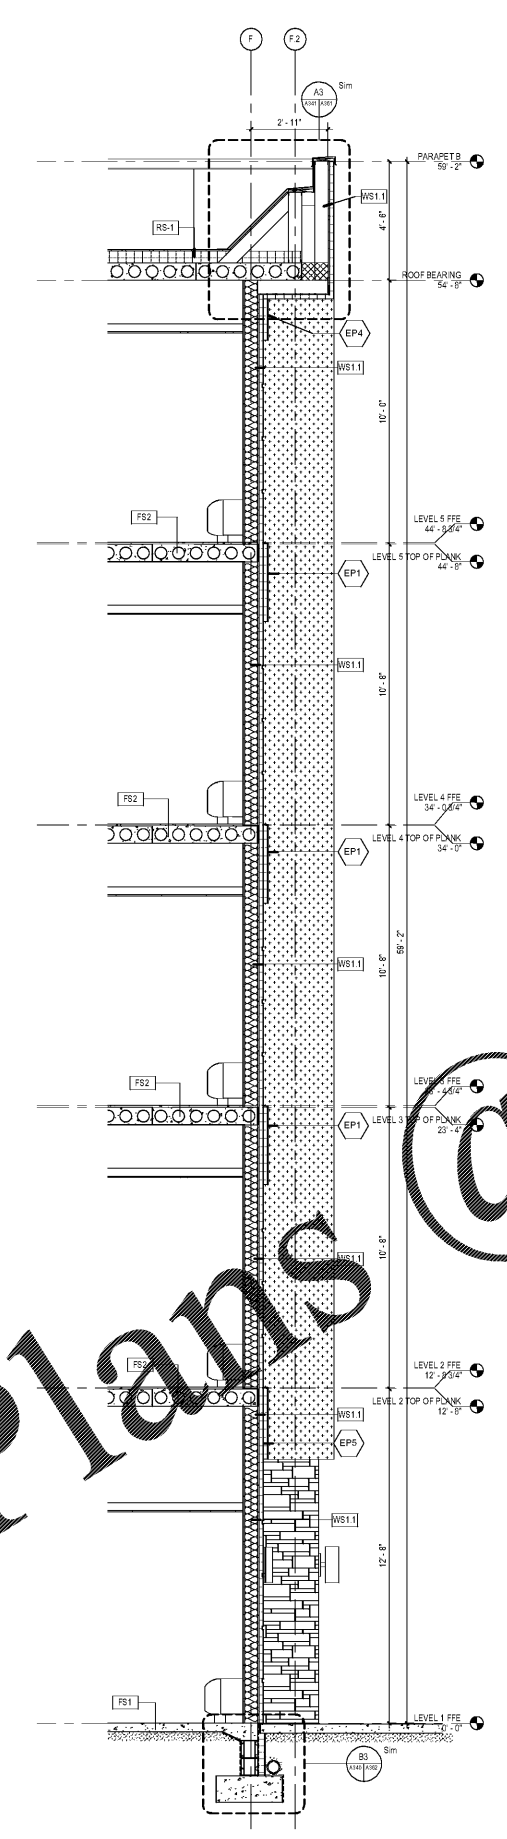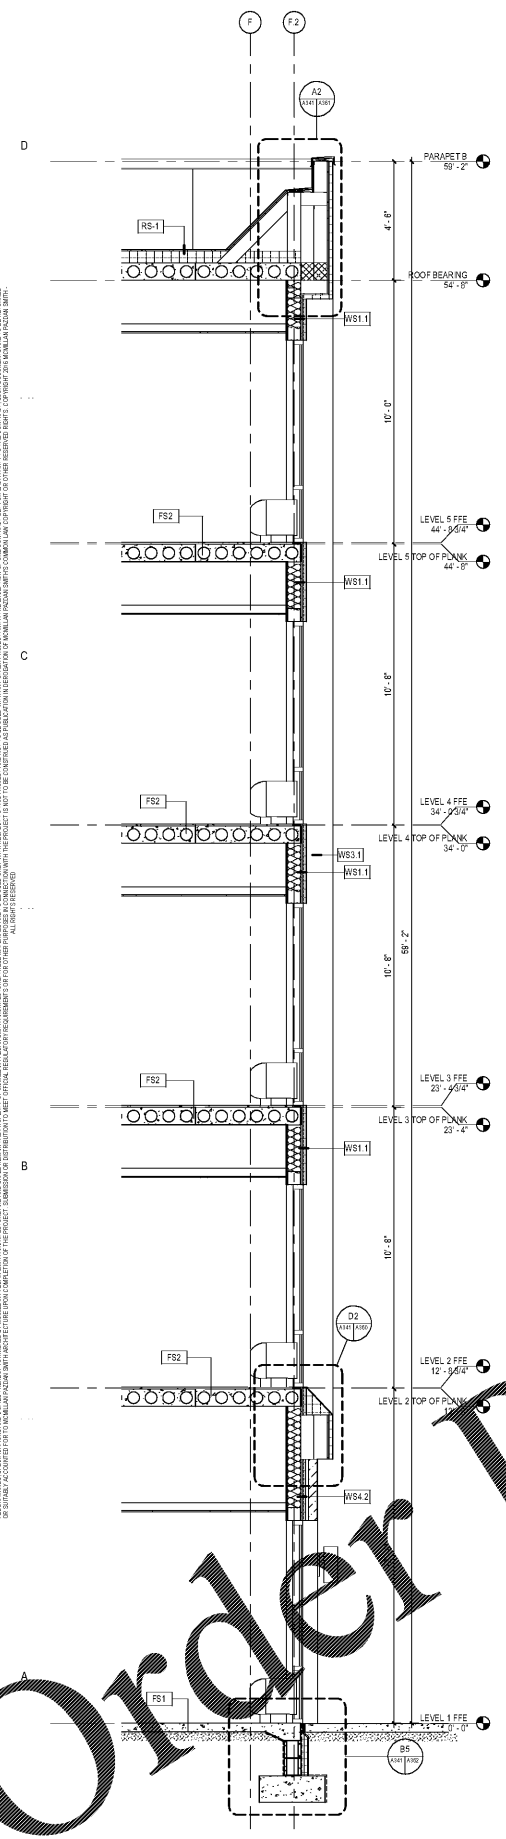

WALL SECTION F  
3/8" = 1'-0"

WALL SECTION E  
3/8" = 1'-0"

WALL SECTION D  
3/8" = 1'-0"

Order Plans @

WWW.LDILine.com