


WALL SECTION KEYNOTES	
Keynote Value	Keynote Text
EP1	EIFS PROFILE 1
EP2	EIFS PROFILE 2
EP4	EIFS PROFILE 4

mcmillan
pazdan
smith
ARCHITECTURE

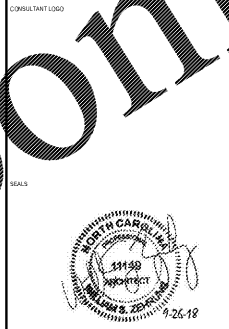

WINDSOR AUGHTRY
HOME2 ASHEVILLE
380 AIRPORT RD.
ASHEVILLE, NC 28704





Revisions		
Number	Description	Date

PRINCIPAL IN CHARGE: BZ
PROJECT ARCHITECT: BZ
DRAWN BY: BT

SHEET TITLE:
WALL SECTIONS

SHEET NO. PROJ. NO.
017378.00

A342

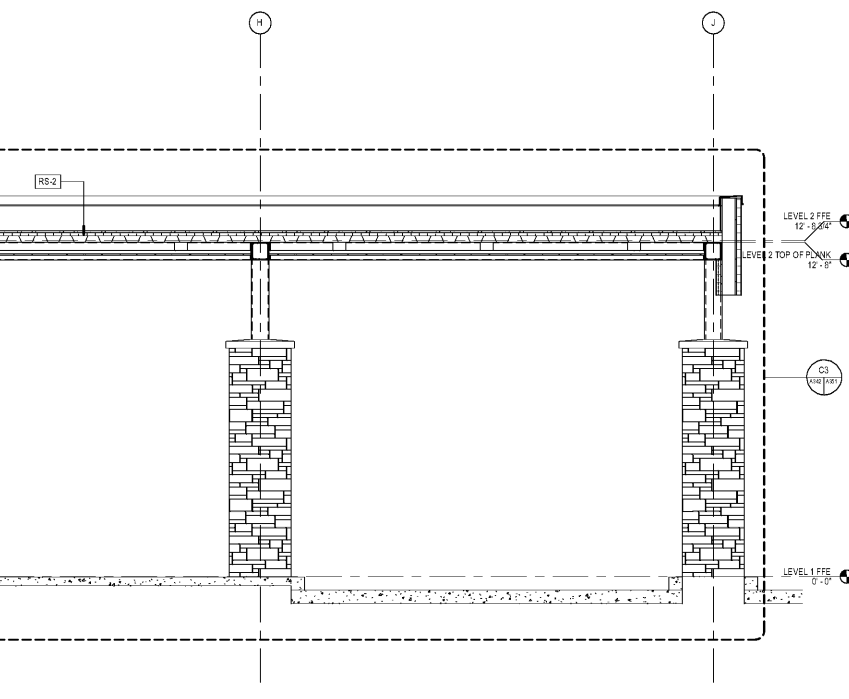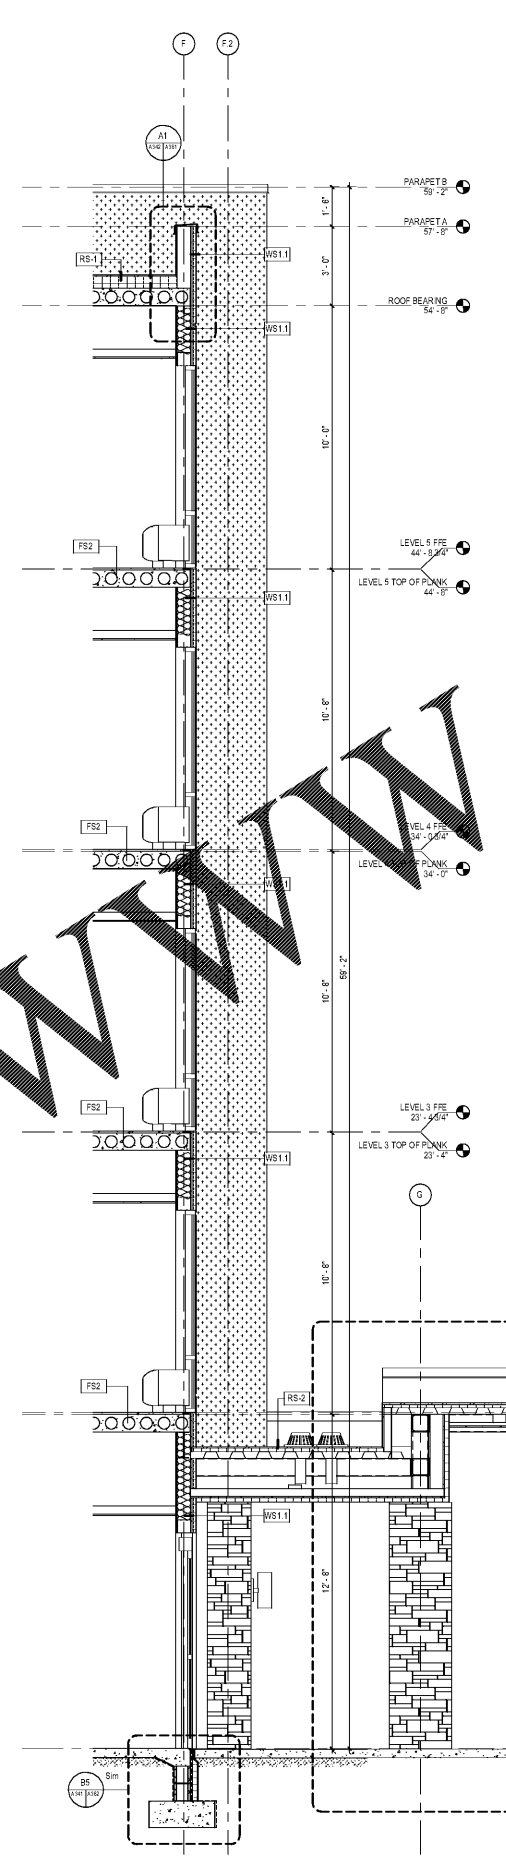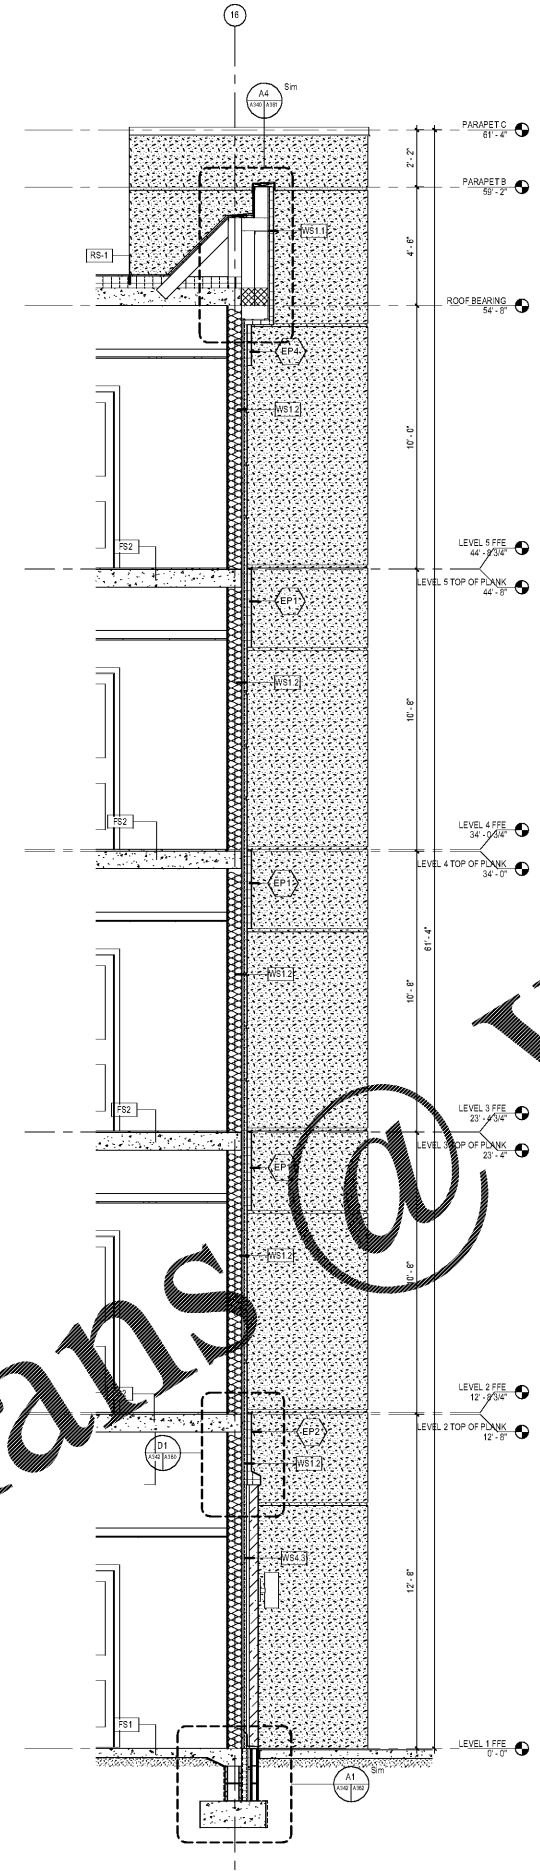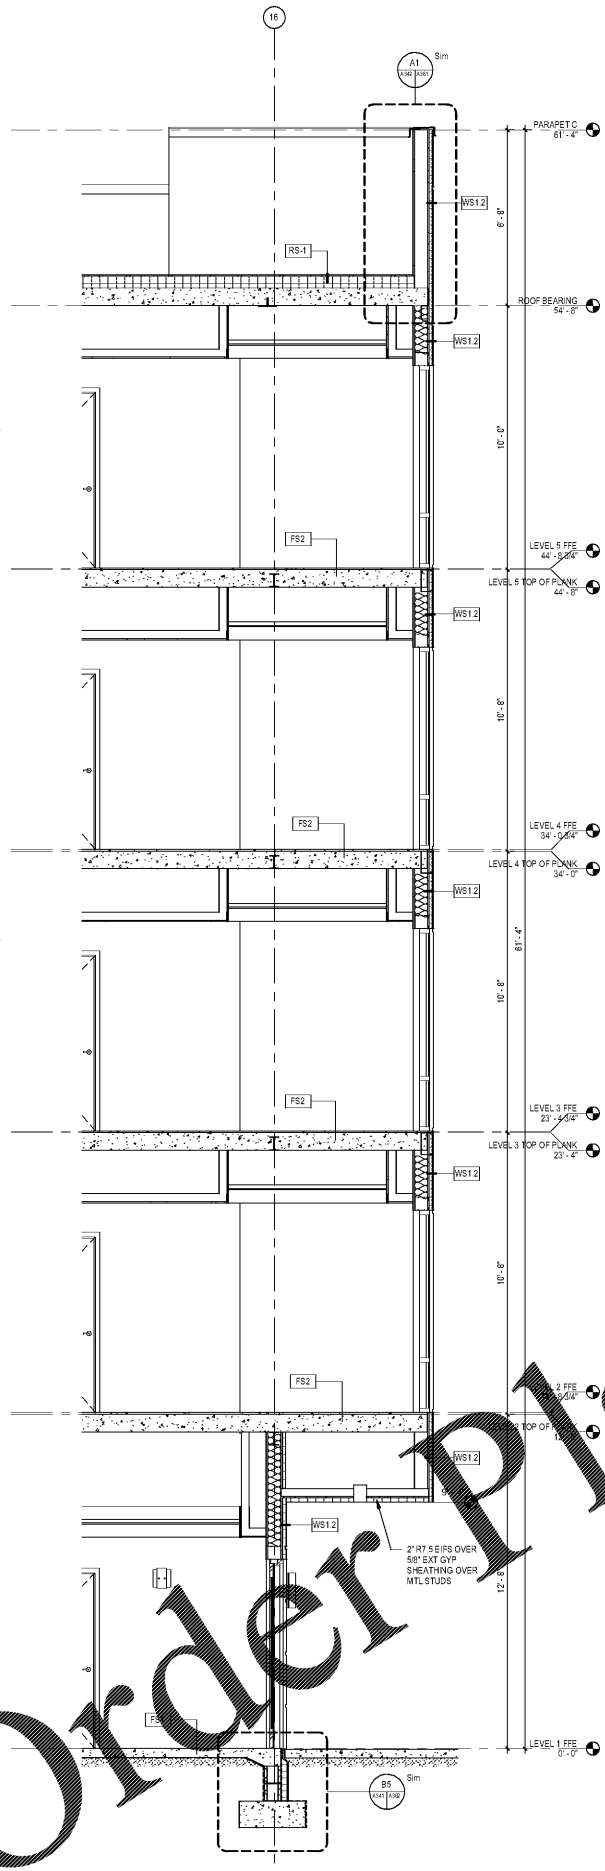

A1 WALL SECTION J
3/8" = 1'-0"

A2 WALL SECTION H
3/8" = 1'-0"

A4 WALL SECTION G
3/8" = 1'-0"

Order Plans @ WWW.LDILine.com