


WALL SECTION KEYNOTES	
Keynote Value	Keynote Text
EP1	EPS PROFILE 1
EP4	EPS PROFILE 4
EP5	EPS PROFILE 5

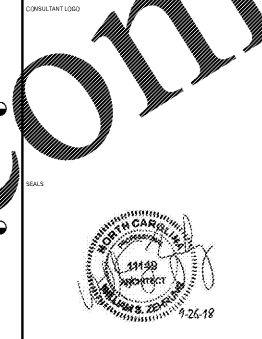


WINDSOR AUGHTRY  
HOME2 ASHEVILLE  
380 AIRPORT RD.  
ASHEVILLE, NC 28704

SHEET ISSUE  
07/30/18  
FOR CONSTRUCTION

Revisions		
Number	Description	Date

PRINCIPAL IN CHARGE: BZ  
PROJECT ARCHITECT: BZ  
DRAWN BY: BT  
SHEET TITLE: WALL SECTIONS

SHEET NO. A343  
PROJ. NO. 017378.00

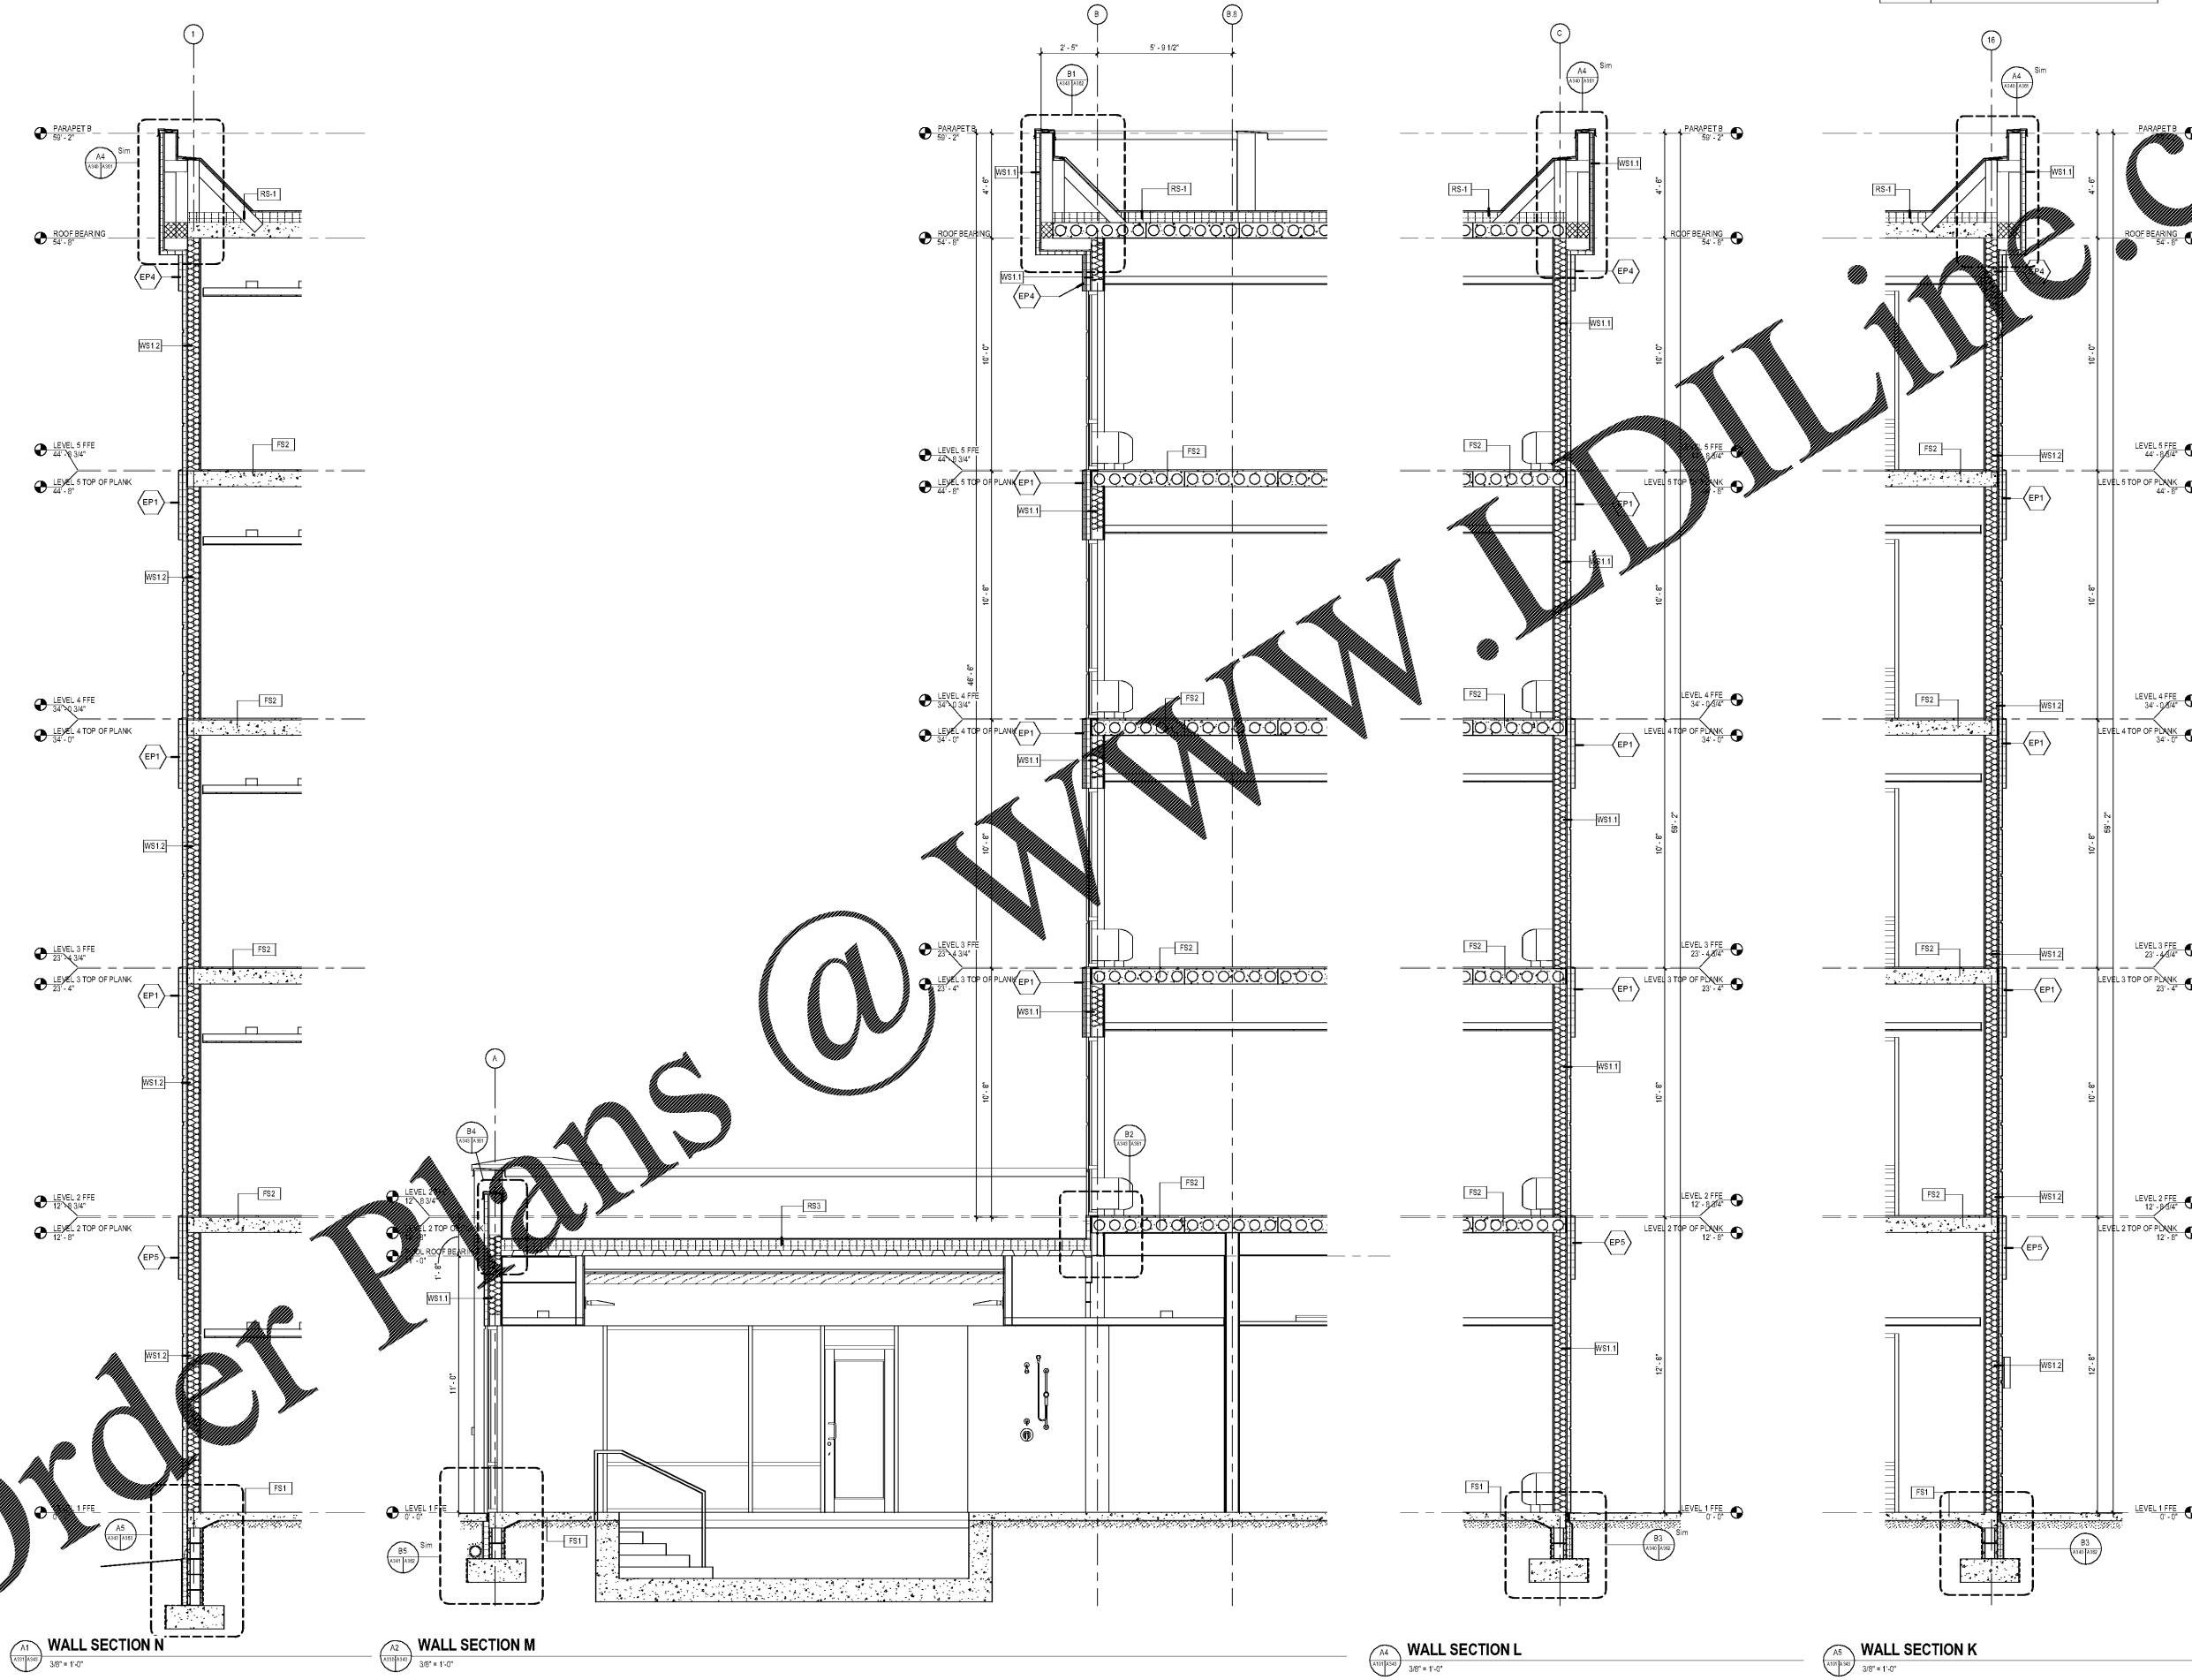

WINDSOR AUGHTRY ARCHITECTURE, 380 AIRPORT ROAD, ASHEVILLE, NC 28704  
 ALL RIGHTS RESERVED. THIS DOCUMENT IS THE PROPERTY OF WINDSOR AUGHTRY ARCHITECTURE. IT IS TO BE USED ONLY FOR THE PROJECT AND SITE SPECIFICALLY IDENTIFIED HEREIN. NO PART OF THIS DOCUMENT IS TO BE REPRODUCED OR TRANSMITTED IN ANY FORM OR BY ANY MEANS, ELECTRONIC OR MECHANICAL, INCLUDING PHOTOCOPYING, RECORDING, OR BY ANY INFORMATION STORAGE AND RETRIEVAL SYSTEM, WITHOUT THE WRITTEN PERMISSION OF WINDSOR AUGHTRY ARCHITECTURE.

Order Plans @

A1 WALL SECTION N  
3/8" = 1'-0"

A2 WALL SECTION M  
3/8" = 1'-0"

A4 WALL SECTION L  
3/8" = 1'-0"

A5 WALL SECTION K  
3/8" = 1'-0"