

WALL SECTION KEYNOTES	
Keynote Value	Keynote Text
EP1	EIPS PROFILE 1
EP2	EIPS PROFILE 2
EP4	EIPS PROFILE 4
EP5	EIPS PROFILE 5

mcmillan  
pazdan  
smith  
ARCHITECTURE




WINDSOR AUGHTRY  
HOME2 ASHEVILLE  
380 AIRPORT RD.  
ASHEVILLE, NC 28704

SHEET ISSUE		
07/30/18		
FOR CONSTRUCTION		
Number	Description	Date

PRINCIPAL IN CHARGE: BZ  
PROJECT ARCHITECT: BZ  
DRAWN BY: BT  
SHEET TITLE: WALL SECTIONS  
SHEET NO.:  
PROJ. NO.: 017378.00

A344

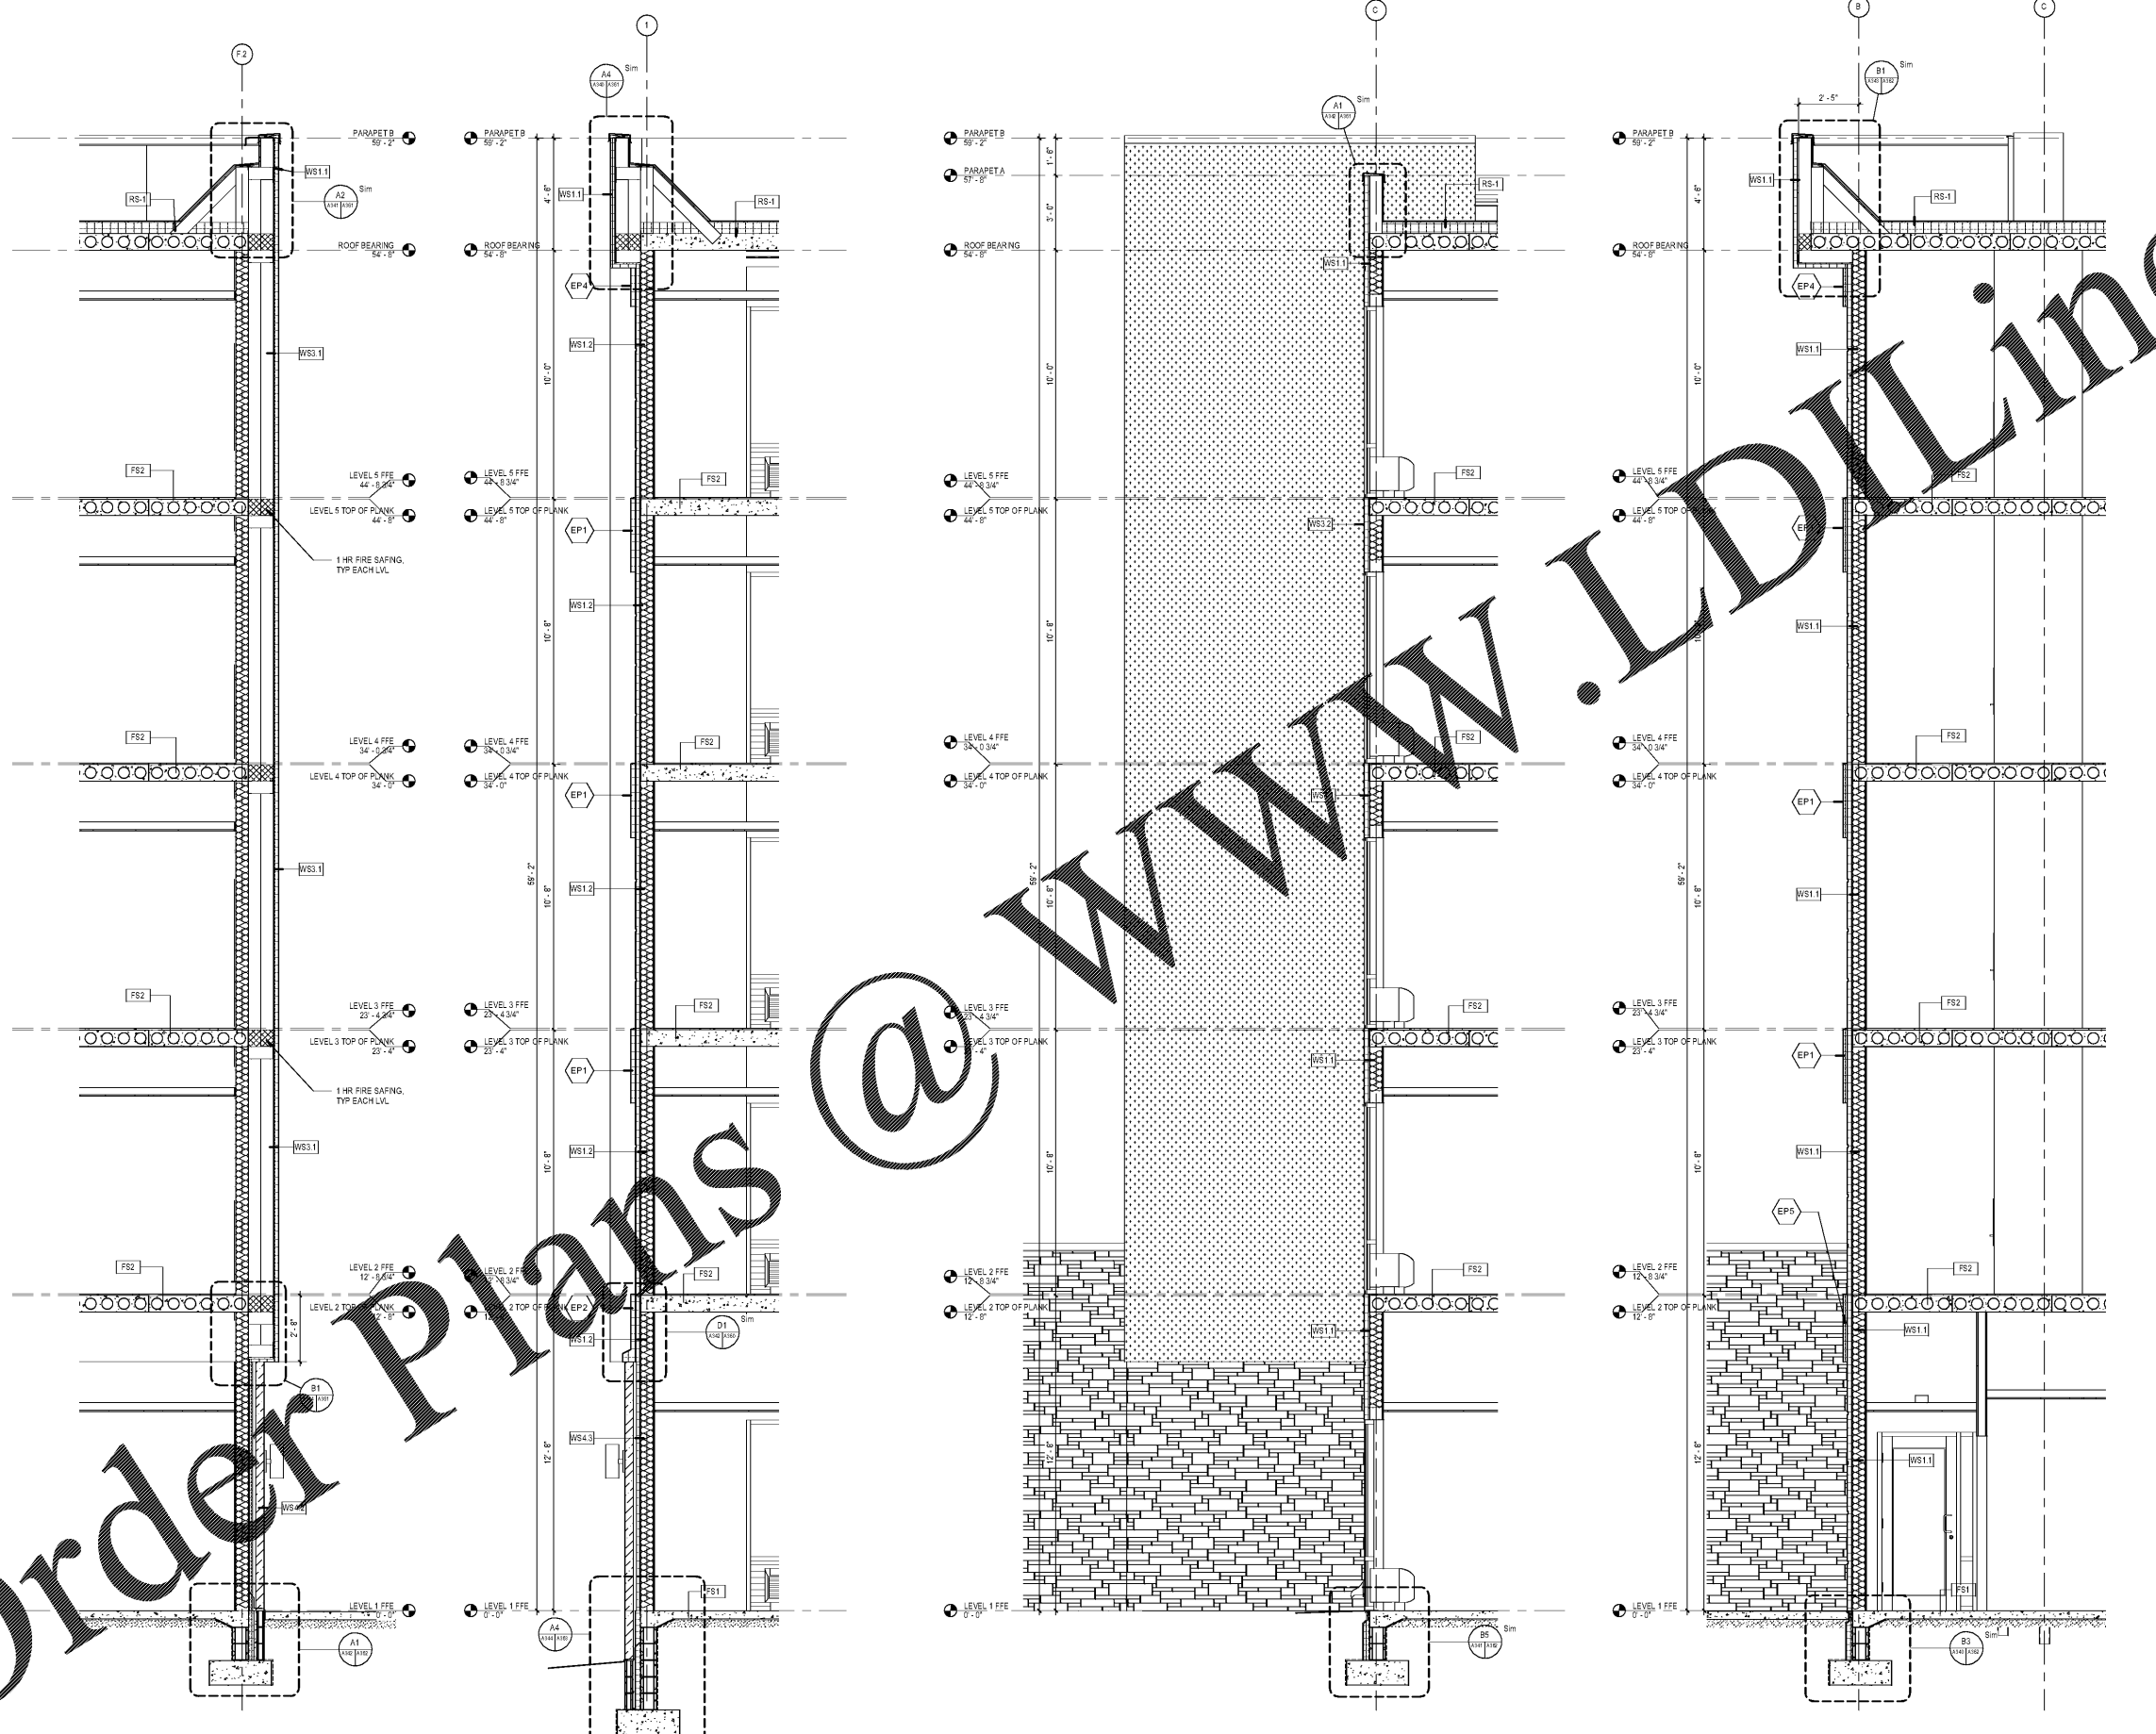

1 WALL SECTION U  
3/8" = 1'-0"

A2 WALL SECTION R  
3/8" = 1'-0"

A3 WALL SECTION Q  
3/8" = 1'-0"

A4 WALL SECTION P  
3/8" = 1'-0"

MCMILLAN PAZDAN SMITH ARCHITECTURE, 380 AIRPORT ROAD, ASHEVILLE, NC 28704  
 ALL RIGHTS RESERVED. NO PART OF THIS DOCUMENT IS TO BE REPRODUCED OR TRANSMITTED IN ANY FORM OR BY ANY MEANS, ELECTRONIC OR MECHANICAL, INCLUDING PHOTOCOPYING, RECORDING, OR BY ANY INFORMATION STORAGE AND RETRIEVAL SYSTEM, WITHOUT THE WRITTEN PERMISSION OF MCMILLAN PAZDAN SMITH ARCHITECTURE.

Order Plans @ WWW.LDOnline.com