



WALL SECTION KEYNOTES	
Keynote Value	Keynote Text
PC3	PRECAST CONCRETE PROFILE 3

mcmillan
pazdan
smith
ARCHITECTURE

CONSULTANT LOG

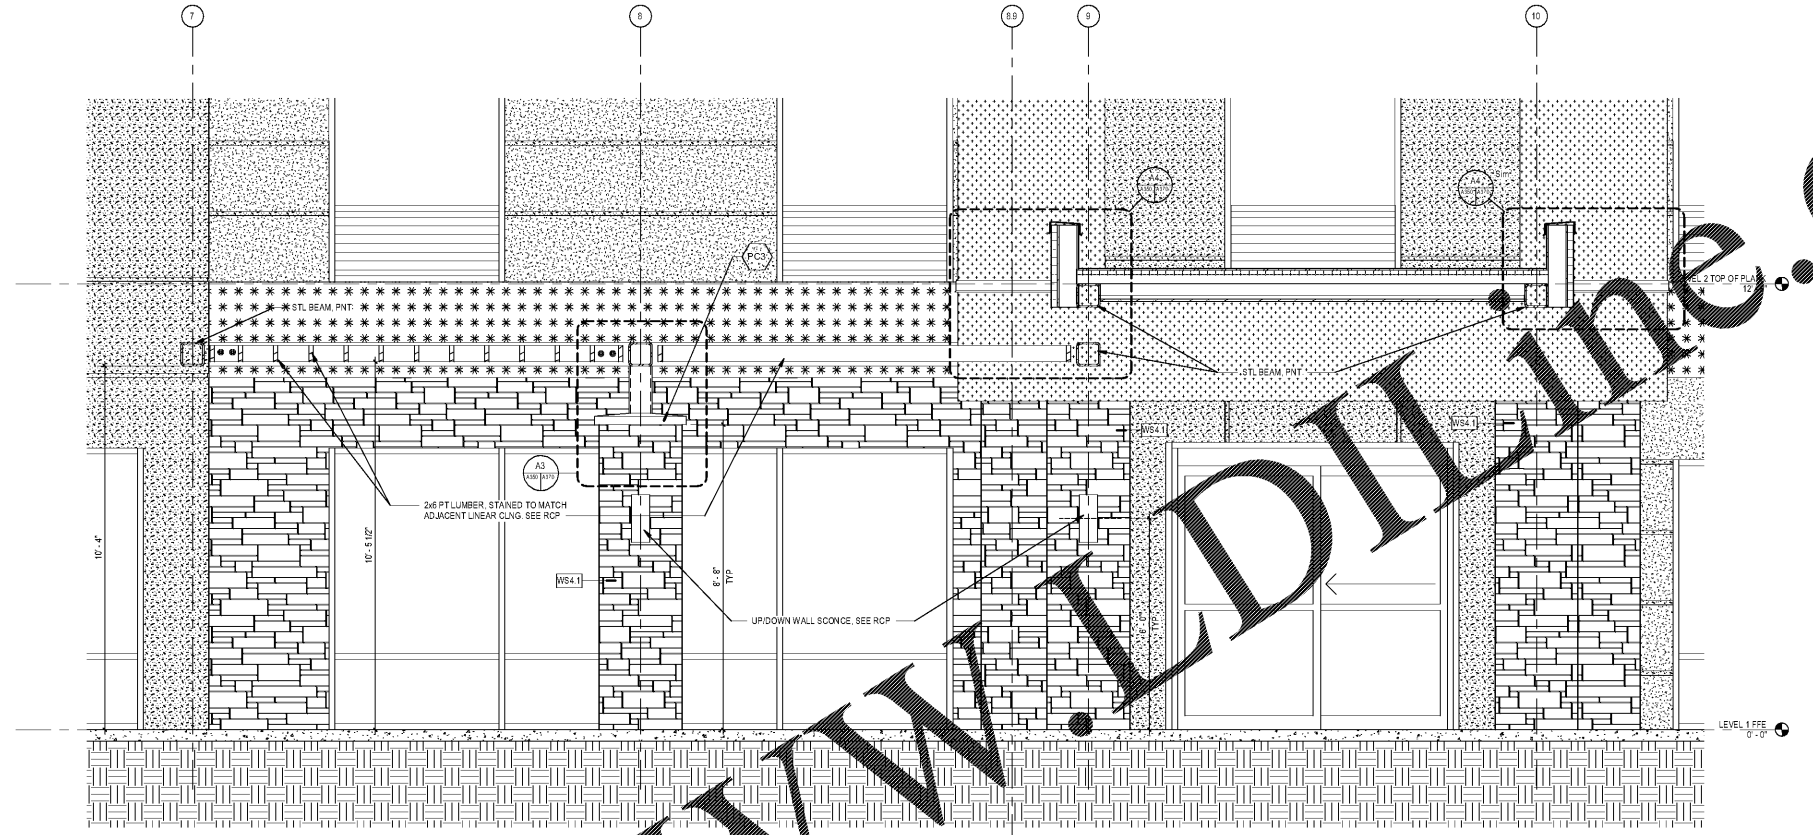

PORTE COCHERE SECTION B
1/2" = 1'-0"

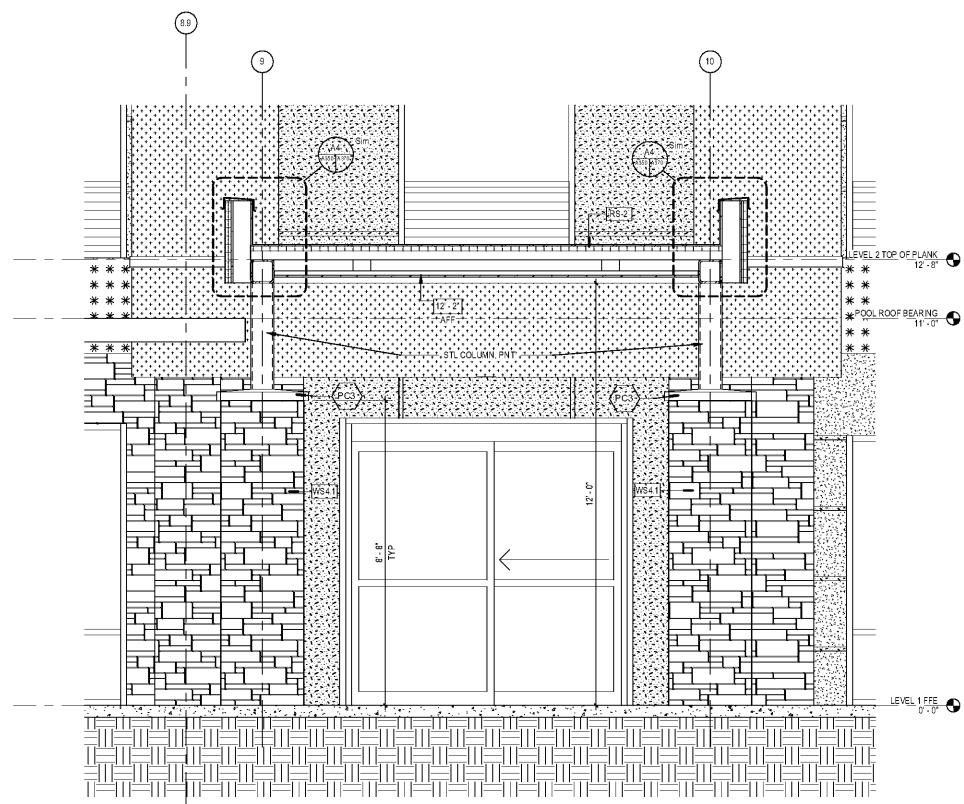

PORTE COCHERE SECTION A
1/2" = 1'-0"

WINDSOR AUGHTRY

HOME2 ASHEVILLE

380 AIRPORT RD.
ASHEVILLE, NC 28704

SHEET ISSUE
07/30/18
FOR CONSTRUCTION

Revisions		
Number	Description	Date

PRINCIPAL IN CHARGE: BZ
PROJECT ARCHITECT: BZ
DRAWN BY: BT

SHEET TITLE:
PORTE COCHERE SECTIONS

SHEET NO. PROJ. NO. 017378.00

A350

Order Plans @ WWW.LDILLINE.COM

ARCHITECT: MCMILLAN PAZDAN SMITH ARCHITECTURE, 380 AIRPORT ROAD, ASHEVILLE, NC 28704
 PROJECT: HOME2 ASHEVILLE, 380 AIRPORT ROAD, ASHEVILLE, NC 28704
 SHEET: PORT COCHERE SECTIONS
 DATE: 07/30/18
 SCALE: 1/2" = 1'-0"
 DRAWN BY: BT
 CHECKED BY: BZ
 ALL RIGHTS RESERVED