



WALL SECTION KEYNOTES	
Keynote Value	Keynote Text
PC3	PRECAST CONCRETE PROFILE 3

mcmillan
pazdan
smith
ARCHITECTURE


CONSULTANT LOG

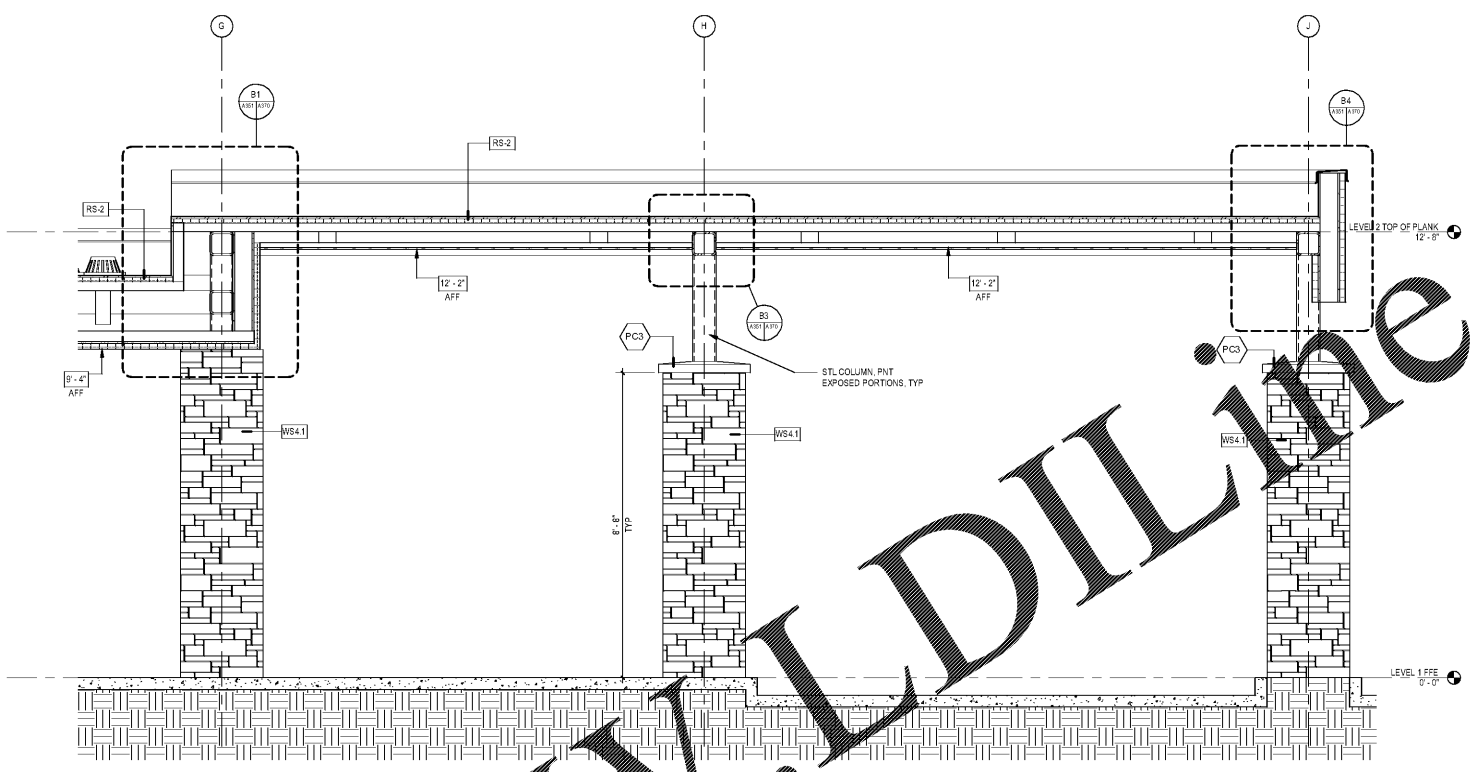

PORTE COCHERE SECTION E
12" x 1'-0"

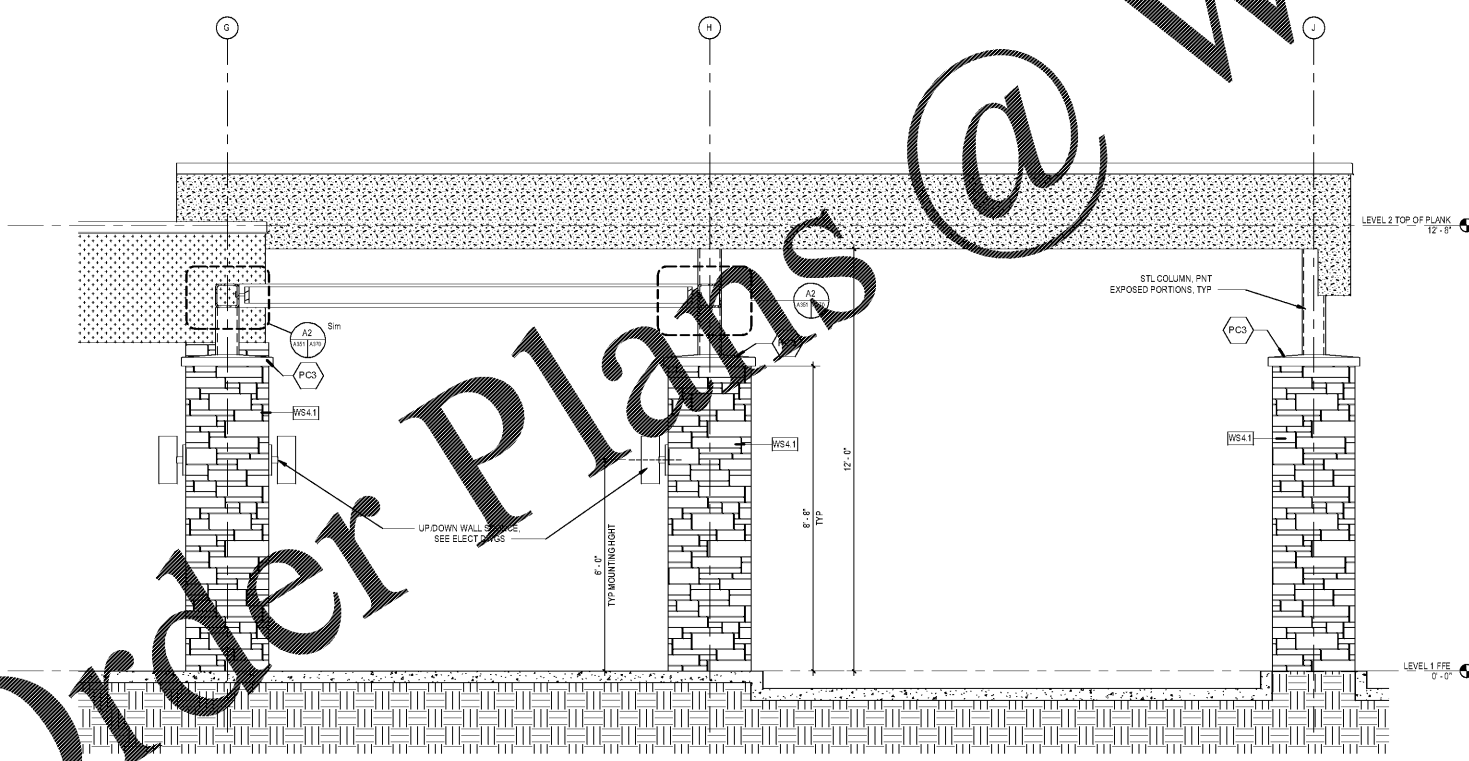

PORTE COCHERE SECTION D
12" x 1'-0"

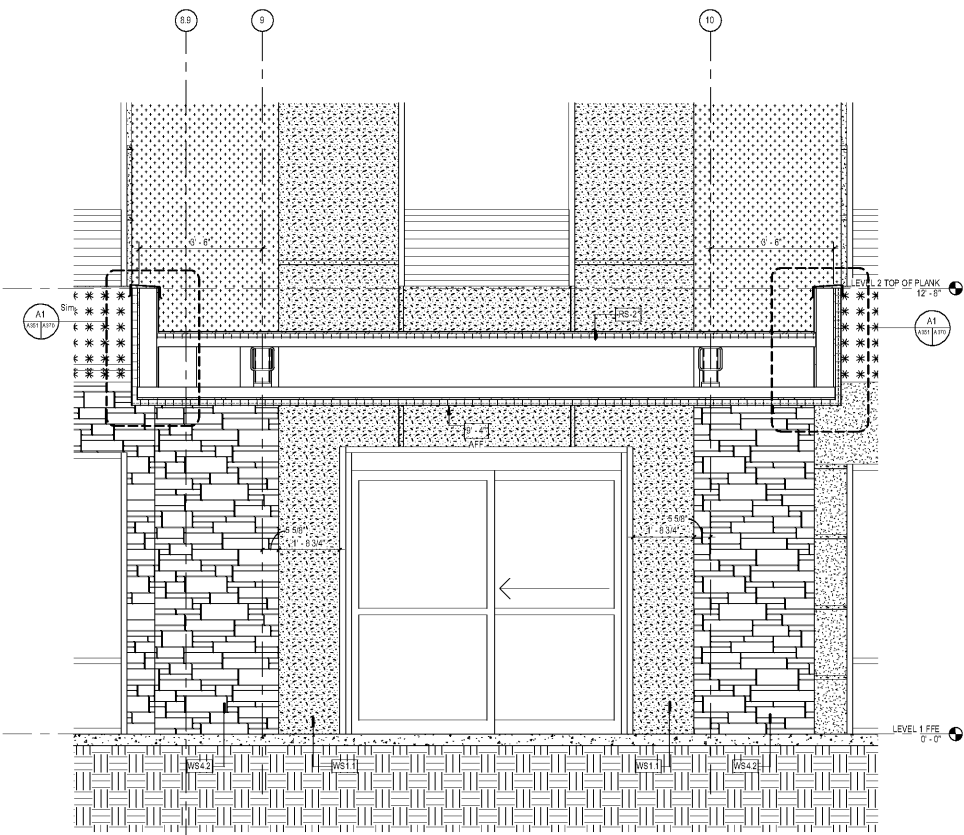

PORTE COCHERE SECTION C
12" x 1'-0"

WINDSOR AUGHTRY

HOME2 ASHEVILLE

380 AIRPORT RD.
ASHEVILLE, NC 28704

SHEET ISSUE
07/30/18
FOR CONSTRUCTION

Revisions		
Number	Description	Date

PRINCIPAL IN CHARGE: BZ
PROJECT ARCHITECT: BZ
DRAWN BY: BT

SHEET TITLE:
PORTE COCHERE SECTIONS

SHEET NO. PROJ. NO.
017378.00

A351

ORDER PLANS @ WWW.LDILINE.COM
 ALL DIMENSIONS UNLESS OTHERWISE NOTED. ALL WALLS AND PARTITIONS ARE TO BE CONSTRUCTED IN ACCORDANCE WITH THE LATEST EDITIONS OF THE INTERNATIONAL BUILDING CODES (IBC) AND THE INTERNATIONAL RESIDENTIAL CODE (IRC). ALL MATERIALS AND METHODS OF CONSTRUCTION SHALL BE APPROVED BY THE LOCAL BUILDING DEPARTMENT. THE ARCHITECT SHALL BE NOTIFIED OF ANY CHANGES TO THE ORIGINAL DESIGN. ALL WORK SHALL BE COMPLETED WITHIN THE SPECIFIED TIME FRAME. ALL RIGHTS RESERVED.