



WINDSOR AUGHTRY

HOME2 ASHEVILLE

390 AIRPORT RD.  
ASHEVILLE, NC 28704

SHEET ISSUE  
07/30/18  
FOR CONSTRUCTION


Revisions		
Number	Description	Date
D	Addendum 4-BQ Question Responses	10/3/18

PRINCIPAL IN CHARGE: BZ  
PROJECT ARCHITECT: BZ  
DRAWN BY: BT

SHEET TITLE:  
**WALL SECTION  
DETAILS**

SHEET NO. PROJ. NO.  
017378.00

**A363**

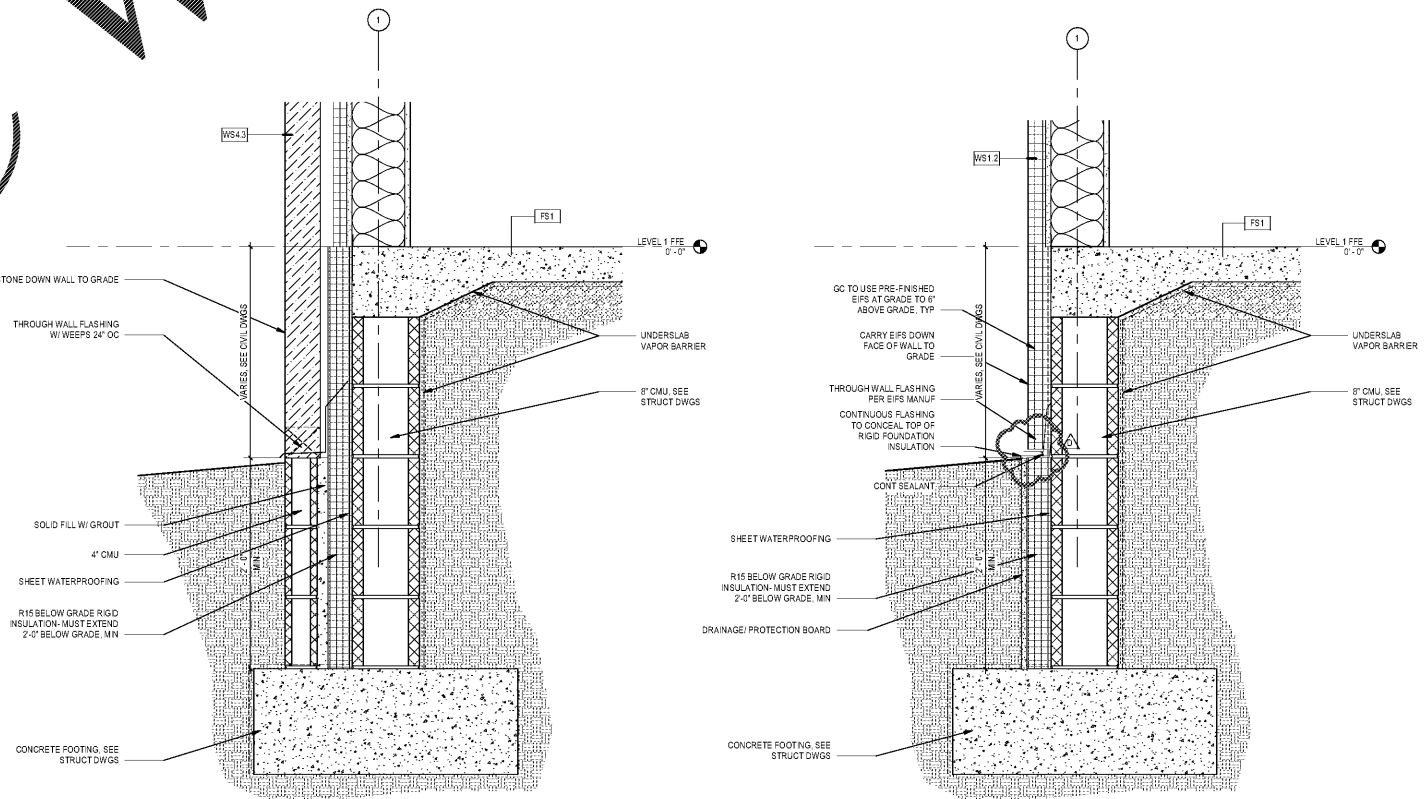

**TYP FOOTING DTL G**  
1 1/2" = 1'-0"

**TYP FOOTING DTL F**  
1 1/2" = 1'-0"

ALL DIMENSIONS UNLESS OTHERWISE NOTED. MATERIALS AND METHODS OF CONSTRUCTION SHALL BE AS SHOWN OR AS NOTED. THE CONTRACTOR SHALL BE RESPONSIBLE FOR OBTAINING ALL NECESSARY PERMITS AND APPROVALS. THE ARCHITECT SHALL NOT BE RESPONSIBLE FOR THE ACCURACY OF ANY INFORMATION PROVIDED BY OTHER PROFESSIONALS OR AGENCIES. THE ARCHITECT SHALL NOT BE RESPONSIBLE FOR THE CONSTRUCTION OF ANY STRUCTURE OR FOR THE SAFETY OF ANY PERSON OR PROPERTY. THE ARCHITECT SHALL NOT BE RESPONSIBLE FOR THE DESIGN OF ANY STRUCTURE OR FOR THE SAFETY OF ANY PERSON OR PROPERTY. THE ARCHITECT SHALL NOT BE RESPONSIBLE FOR THE DESIGN OF ANY STRUCTURE OR FOR THE SAFETY OF ANY PERSON OR PROPERTY.

**Order Plans @ www.LDILine.com**