
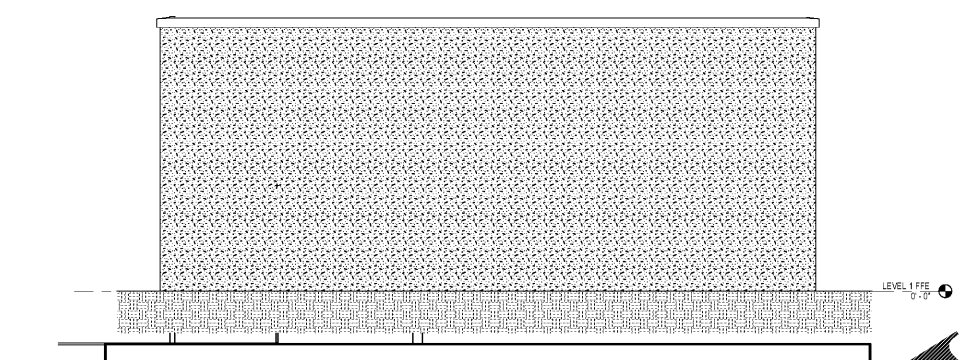


WALL SECTION KEYNOTES	
Keynote Value	Keynote Text
PC4	PRECAST CONCRETE PROFILE 4


BLDG MATERIALS LEGEND

- ARRISCRAFT FULL BED STONE PRODUCT SHADOW STONE COLOR DRIFTWOOD
- EIFS COLOR 1 BENJAMIN MOORE BARREN PLAIN 2111-60
- EIFS COLOR 2 BENJAMIN MOORE STARDUST 2106-40
- EIFS COLOR 3 YELLOW HIGHLIGHTER 2021-40
- EIFS COLOR 4 BENJAMIN MOORE CHANTILLY 9121-70
- EIFS COLOR 4 BENJAMIN MOORE GUERMAN'S GRAY 2062-20


**mcmilian
pazdan
smith**
ARCHITECTURE

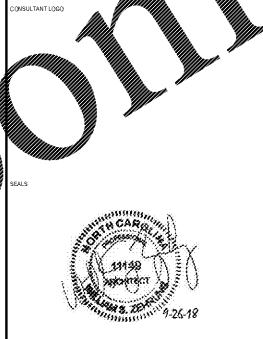


DUMPSTER ENCLOSURE ELEV C
3/8" = 1'-0"

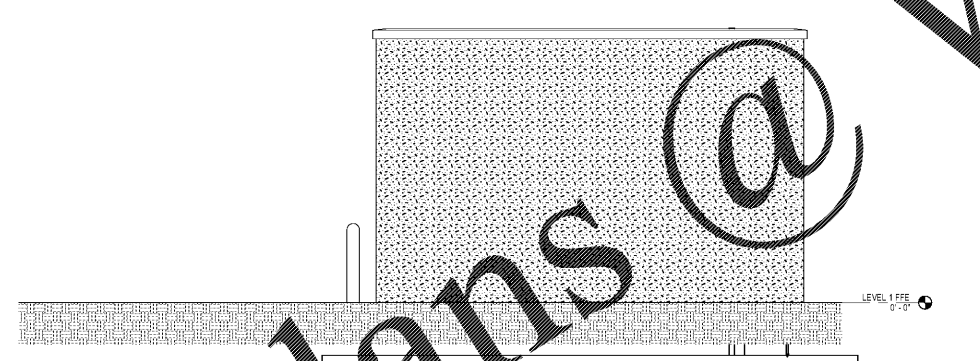


DUMPSTER ENCLOSURE ELEV B
3/8" = 1'-0"

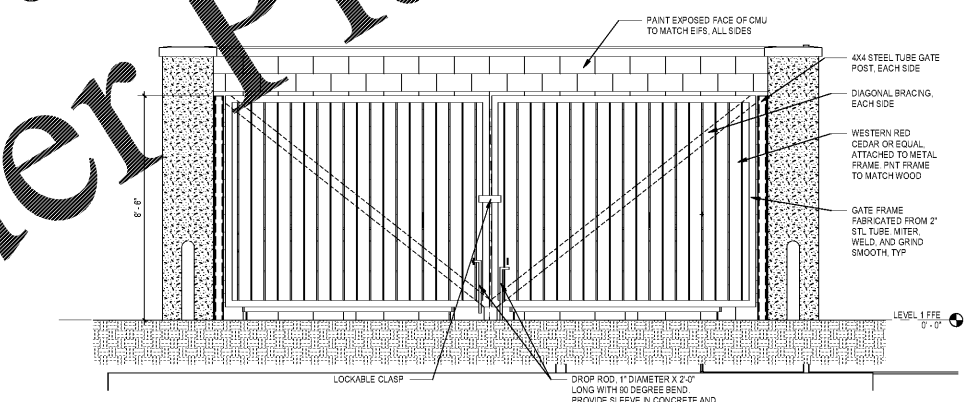

DUMPSTER ENCLOSURE ELEV A
3/8" = 1'-0"

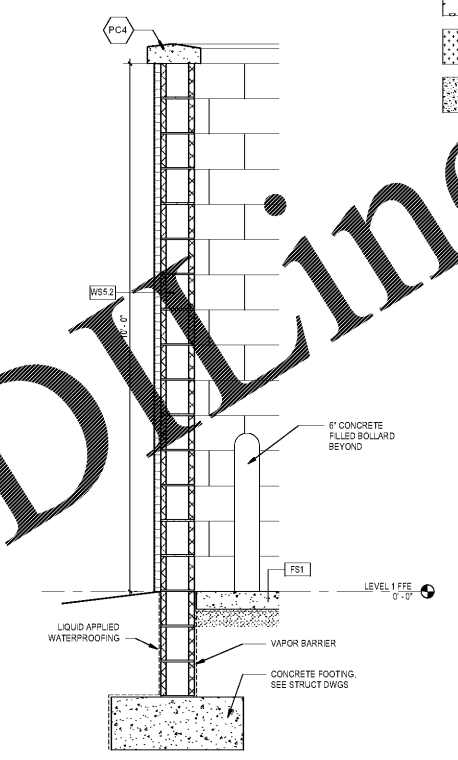

DUMPSTER ENCLOSURE TYP WALL SECTION
3/4" = 1'-0"

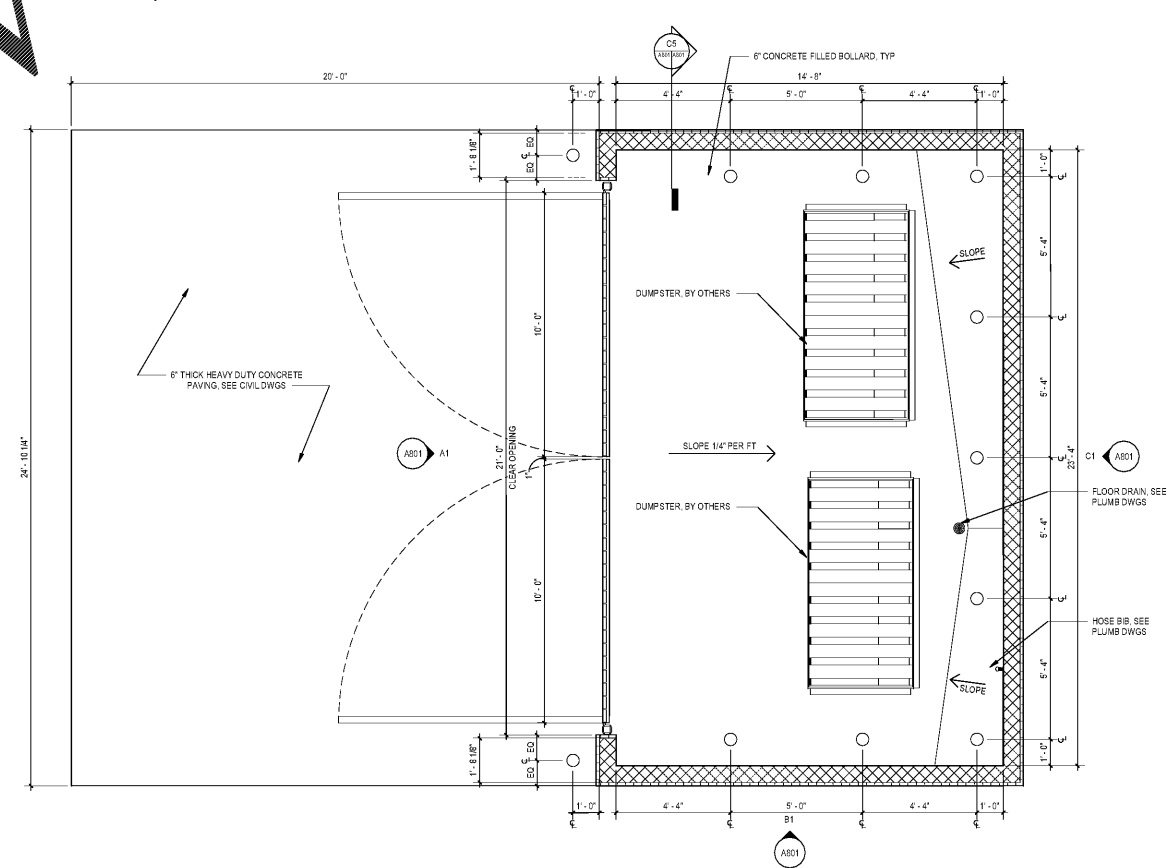

ENLARGED DUMPSTER ENCLOSURE PLAN
3/8" = 1'-0"

WINDSOR AUGHTRY
HOME2 ASHEVILLE
380 AIRPORT RD.
ASHEVILLE, NC 28704

SHEET ISSUE
07/30/18
FOR CONSTRUCTION

Revisions		
Number	Description	Date

PRINCIPAL IN CHARGE: BZ
PROJECT ARCHITECT: BZ
DRAWN BY: BT

SHEET TITLE:
**DUMPSTER
ENCLOSURE PLAN
& DETAILS**

SHEET NO. A801
PROJ. NO. 017378.00

ORDER PLANS @ WWW.LDLINE.COM
 ALL RIGHTS RESERVED
 2018 L.D. MILLER ARCHITECTURE, INC. ALL RIGHTS RESERVED. THIS DRAWING IS THE PROPERTY OF L.D. MILLER ARCHITECTURE, INC. AND IS NOT TO BE REPRODUCED, COPIED, OR TRANSMITTED IN ANY FORM OR BY ANY MEANS, ELECTRONIC OR MECHANICAL, WITHOUT THE WRITTEN PERMISSION OF L.D. MILLER ARCHITECTURE, INC. THE USER OF THIS DRAWING AGREES TO HOLD L.D. MILLER ARCHITECTURE, INC. HARMLESS FROM ANY AND ALL LIABILITY, INCLUDING REASONABLE ATTORNEY'S FEES, ARISING FROM OR RESULTING FROM THE USE OF THIS DRAWING.