

LIGHT GAUGE METAL STUD SCHEDULE		
LEVEL	LOCATION	MEMBER ID
1	INTERIOR LOAD BEARING WALLS	605S162-67 @ 12" O.C.
1	EXTERIOR LOAD BEARING WALLS	605S162-68 @ 16" O.C.
1	EXTERIOR NON-LOAD BEARING WALLS	605S162-54 @ 16" O.C.
1	POOL ENCLOSURE	605S162-43 @ 16" O.C.
2	INTERIOR LOAD BEARING WALLS	605S162-67 @ 16" O.C.
2	EXTERIOR LOAD BEARING WALLS	605S162-54 @ 16" O.C.
2	EXTERIOR NON-LOAD BEARING WALLS	605S162-43 @ 16" O.C.
3	INTERIOR LOAD BEARING WALLS	605S162-68 @ 16" O.C.
3	EXTERIOR LOAD BEARING WALLS	605S162-54 @ 16" O.C.
3	EXTERIOR NON-LOAD BEARING WALLS	605S162-43 @ 16" O.C.
4	INTERIOR LOAD BEARING WALLS	605S162-43 @ 16" O.C.
4	EXTERIOR LOAD BEARING WALLS	605S162-33 @ 16" O.C.
4	EXTERIOR NON-LOAD BEARING WALLS	605S162-33 @ 16" O.C.
5	INTERIOR LOAD BEARING WALLS	605S162-33 @ 16" O.C.
5	EXTERIOR LOAD BEARING WALLS	605S162-33 @ 16" O.C.
5	EXTERIOR NON-LOAD BEARING WALLS	605S162-33 @ 16" O.C.


COLUMN SCHEDULE		
ID	MEMBER	BASE PLATE
C1	HSS8X6X1/4	BPI
C2	HSS8X6X3/8	BPI
C3	HSS8X6X1/2	BPI
C4	HSS8X6X5/8	BPI
C5	HSS8X6X1/4	BPI

HEADER SCHEDULE		
ID	MEMBER	END SUPPORTS
H1	(2) 3628162-33	SP2
H2	(2) 605S162-33	SP2
H3	(3) 605S162-33	SP2
H4	(2) 1005S162-54	SP3

NOTE: SP2 IS A (2) STUD PACK
 SP3 IS A (3) STUD PACK
 STUDS TO MATCH ADJACENT WALL STUDS

mcmillan
 pazdan
 smith
 ARCHITECTURE

ATLANTA CHARLOTTE GREENVILLE
 877.4.DEVITA
 Devita & Associates, Inc. Project: 17239
 NC Firm License # C-0819
 Checked By: BV8

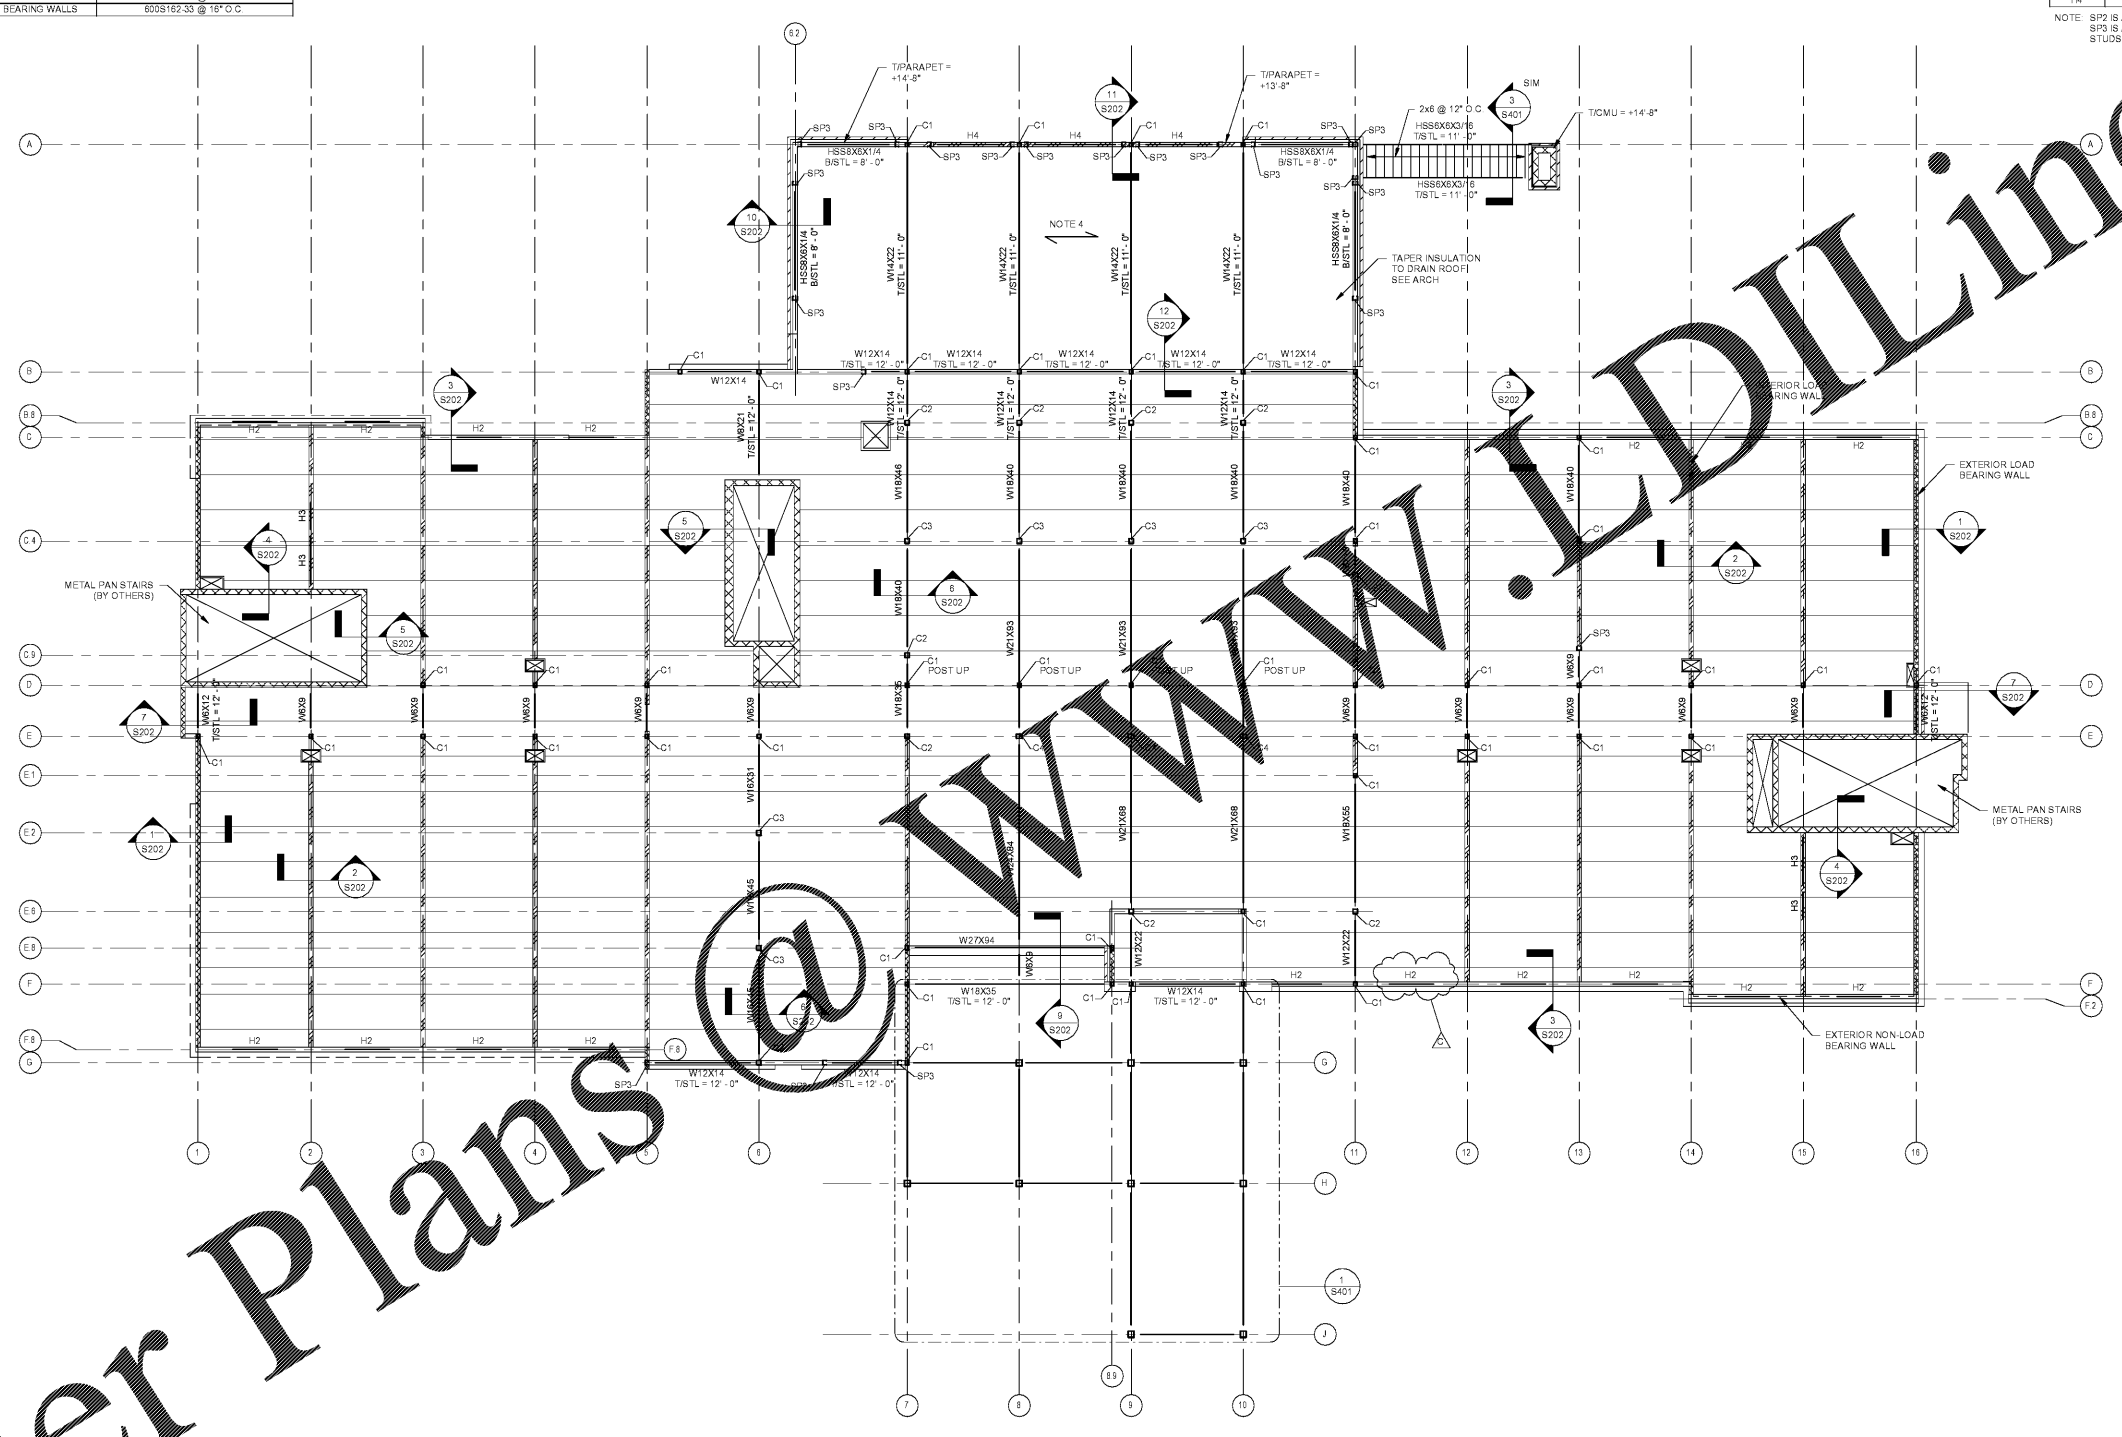

1 2ND FLOOR FRAMING PLAN
 S102 SCALE: 1/8" = 1'-0"

- NOTES
- FLOOR STRUCTURE TO BE 8" PRECAST HOLLOWCORE PLANK CONSTRUCTION WITH A 3/4" TOPPING SLAB DESIGNED BY SPECIALTY ENGINEER. REFER TO GENERAL NOTES FOR DESIGN LOADS.
 - T/STEEL = 12'-0" U.N.C.
 - TOP OF PLANKS +12'-0"
 - POOL ROOF DECK TO BE 3/16" W/ #12 TEK 244 PATTERN W/ (2) #10 SIDELAPS/SPAN.
 - INTERIOR WALLS AT COLUMN LINES 2-15 ARE CONSIDERED LOAD BEARING INTERIOR WALLS.
 - SEE SCHEDULE FOR LIGHT GAUGE METAL STUD WALL CONSTRUCTION.
 - REFER TO GENERAL NOTES FOR SYMBOLS AND ABBREVIATIONS EXCEPT AS NOTED BELOW.
- SP LIGHT GAUGE STUD PACK SEE SCHEDULE
 C STRUCTURAL STEEL COLUMN SEE SCHEDULE
 H LIGHT GAUGE HEADER SEE SCHEDULE
 CMU WALLS
 INTERIOR LOAD BEARING WALLS
 EXTERIOR LOAD BEARING WALLS

Order Plans

WINDSOR AUGHTRY
 HOME2 ASHEVILLE
 380 AIRPORT RD.
 ARDEN, NC 28704

SHEET ISSUE:
 07/30/18
 FOR CONSTRUCTION

Revisions		
Number	Description	Date
C	Addendum C	8/2/18

PRINCIPAL IN CHARGE:
 PROJECT ARCHITECT:
 DRAWN BY:
 SHEET TITLE:
**2ND FLOOR
 FRAMING PLAN**

SHEET NO. PROJ. NO.
 S102 017810