

LIGHT GAUGE METAL STUD SCHEDULE		
LEVEL	LOCATION	MEMBER ID
1	INTERIOR LOAD BEARING WALLS	605S162-67 @ 12" O.C.
1	EXTERIOR LOAD BEARING WALLS	605S162-68 @ 16" O.C.
1	EXTERIOR NON-LOAD BEARING WALLS	605S162-54 @ 16" O.C.
1	POOL ENCLOSURE	605S162-43 @ 16" O.C.
2	INTERIOR LOAD BEARING WALLS	605S162-67 @ 16" O.C.
2	EXTERIOR LOAD BEARING WALLS	605S162-54 @ 16" O.C.
2	EXTERIOR NON-LOAD BEARING WALLS	605S162-43 @ 16" O.C.
3	INTERIOR LOAD BEARING WALLS	605S162-68 @ 16" O.C.
3	EXTERIOR LOAD BEARING WALLS	605S162-54 @ 16" O.C.
3	EXTERIOR NON-LOAD BEARING WALLS	605S162-43 @ 16" O.C.
4	INTERIOR LOAD BEARING WALLS	605S162-54 @ 16" O.C.
4	EXTERIOR LOAD BEARING WALLS	605S162-43 @ 16" O.C.
4	EXTERIOR NON-LOAD BEARING WALLS	605S162-33 @ 16" O.C.
4	INTERIOR LOAD BEARING WALLS	605S162-64 @ 16" O.C.
5	INTERIOR LOAD BEARING WALLS	605S162-33 @ 16" O.C.
5	EXTERIOR LOAD BEARING WALLS	605S162-33 @ 16" O.C.
5	EXTERIOR NON-LOAD BEARING WALLS	605S162-33 @ 16" O.C.


COLUMN SCHEDULE		
ID	MEMBER	BASE PLATE
C1	HSS6X6X1/4	BP1
C2	HSS6X6X3/8	BP2
C3	HSS6X6X1/2	BP3
C4	HSS6X6X5/8	BP4
C5	HSS6X6X1/4	BP5

HEADER SCHEDULE		
ID	MEMBER	END SUPPORTS
H1	(2) 3628162-33	SP2
H2	(2) 605S162-33	SP2
H3	(3) 605S162-33	SP2
H4	(2) 1005S162-54	SP3

NOTE: SP2 IS A (2) STUD PACK
 SP3 IS A (3) STUD PACK
 STUDS TO MATCH WALLS

mcmilian
 pazdan
 smith
 ARCHITECTURE

DEVITA
 ATLANTA CHARLOTTE GREENVILLE
 ARCHITECTS
 877.4.DEVITA INC. @devitainc.com
 Devita & Associates, Inc. Project: 17239
 NC State License # C-0819
 Checked By: BV8

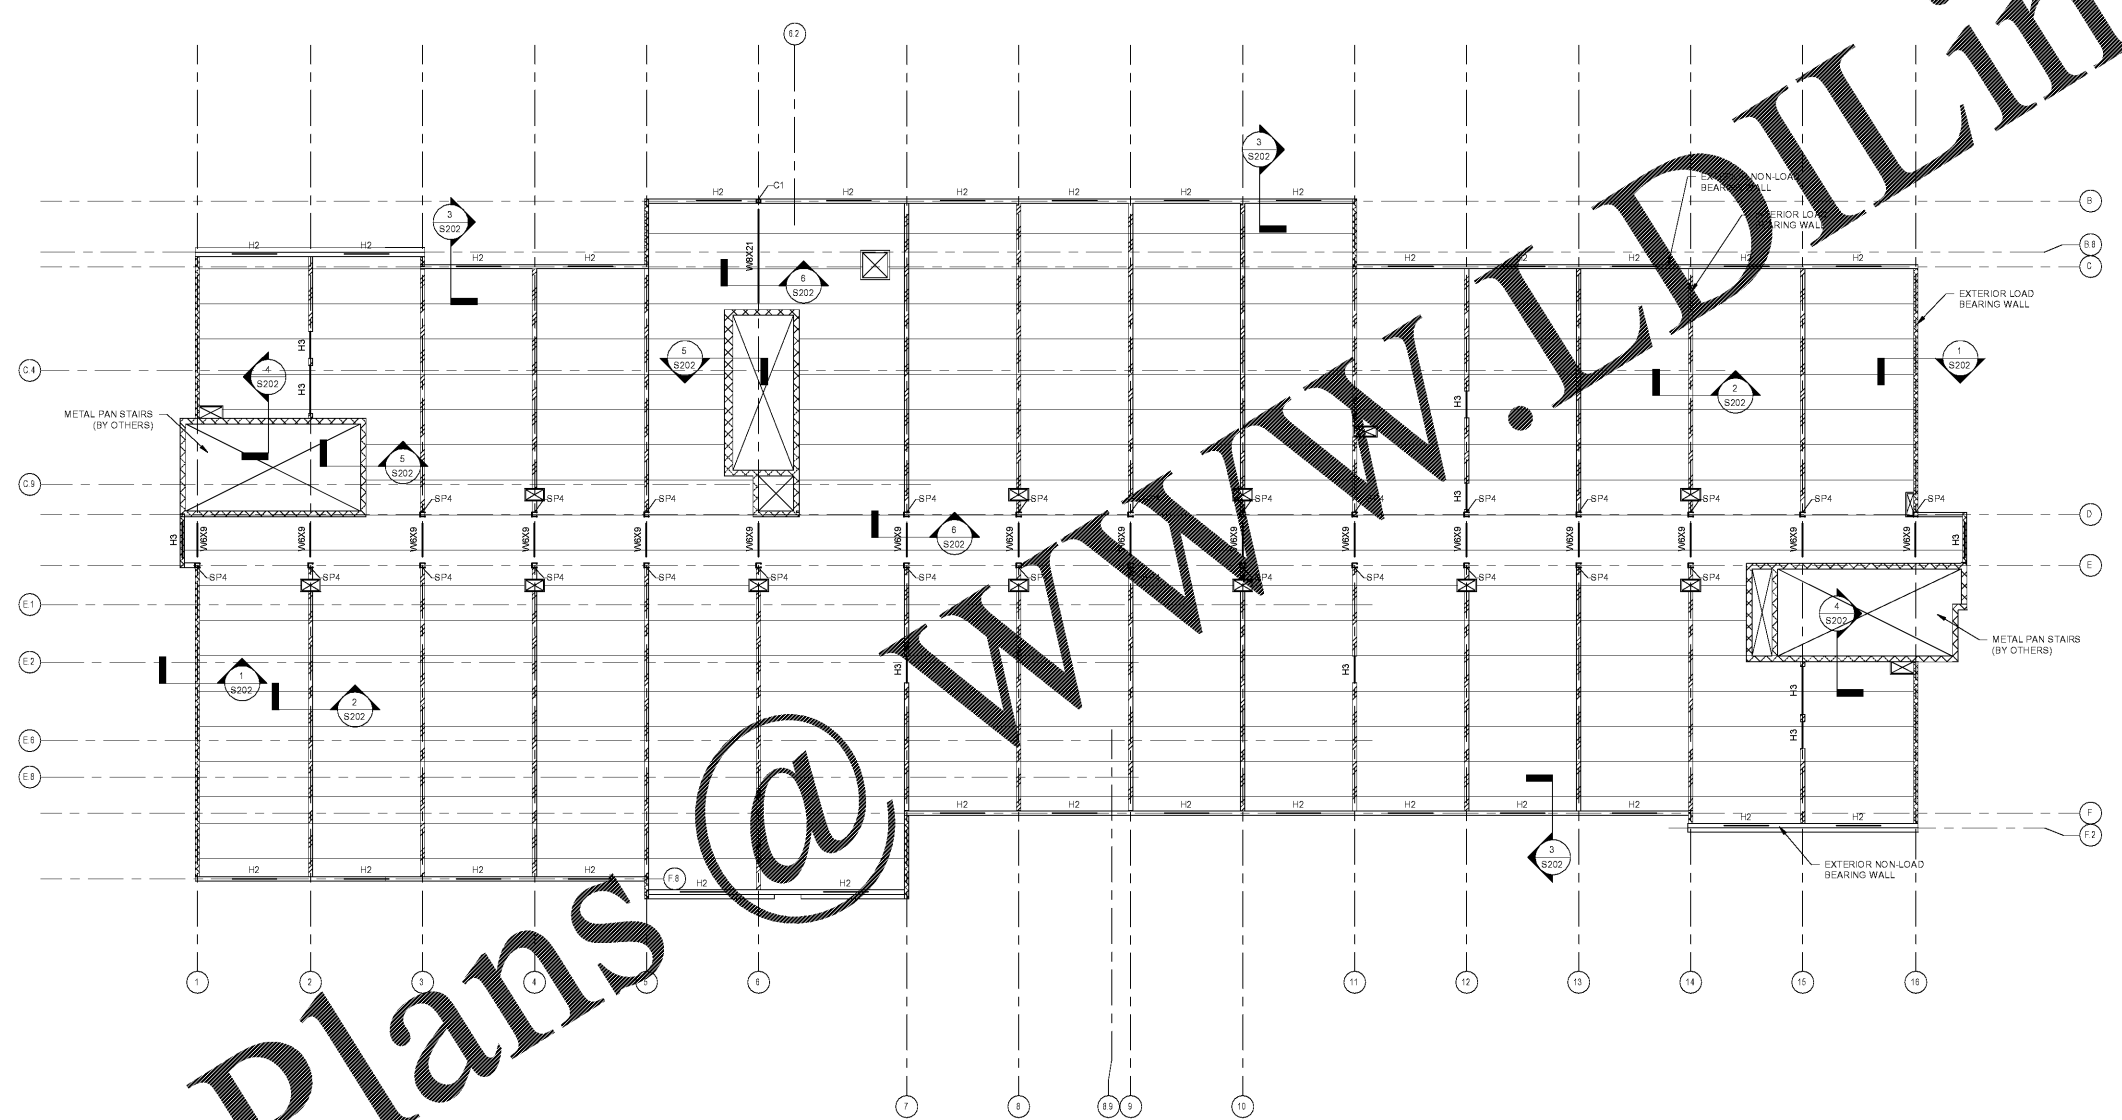

1 4TH FLOOR FRAMING PLAN
 S104 SCALE: 1/8" = 1'-0"

- NOTES
- FLOOR STRUCTURE TO BE 8" PRECAST HOLLOWCORE PLANK CONSTRUCTION WITH A 3/4" TOPPING SLAB DESIGNED BY SPECIALTY ENGINEER. REFER TO GENERAL NOTES FOR DESIGN LOADS.
 - T18 STEEL = +31'-0" U.N.O.
 - TOP OF PLANK = +34'-0"
 - INTERIOR WALLS AT COLUMN LINES 2-16 ARE CONSIDERED LOAD BEARING INTERIOR WALLS.
 - SEE SCHEDULE FOR LIGHT GAUGE METAL STUD WALL CONSTRUCTION.
 - REFER TO GENERAL NOTES FOR SYMBOLS AND ABBREVIATIONS EXCEPT AS NOTED BELOW:
- SP4 - (4) 605S162-54
 - C - STRUCTURAL STEEL COLUMN SEE SCHEDULE
 - H - LIGHT GAUGE HEADER SEE SCHEDULE
 - CMU WALLS
 - INTERIOR LOAD BEARING WALLS
 - EXTERIOR LOAD BEARING WALLS

WINDSOR AUGHTRY
 HOME2 ASHEVILLE
 380 AIRPORT RD.
 ARDEN, NC 28704

SHEET ISSUE:
 07/30/18
 FOR CONSTRUCTION

Revisions		
Number	Description	Date

PRINCIPAL IN CHARGE:
 PROJECT ARCHITECT:
 DRAWN BY:
 SHEET TITLE:
**4TH FLOOR
 FRAMING PLAN**

SHEET NO. PRJ. NO.
 S104 017800

Order Plans @ WWW.DILine.com