



WINDSOR AUGHTRY

HOME2 ASHEVILLE


380 AIRPORT RD.  
ASHEVILLE, NC 28704

SHEET ISSUE  
07/30/18  
FOR CONSTRUCTION

Revisions		
Number	Description	Date
A	Addressed 1- Food Prep Changes to Coord w/ Prototype	09/06/18

PRINCIPAL IN CHARGE  
PROJECT ARCHITECT  
DRAWN BY  
SHEET TITLE  
LEVEL 1 FLOOR  
PLAN - PLUMBING  
WASTE

SHEET NO. PROJ NO.  
P101a 017378.00

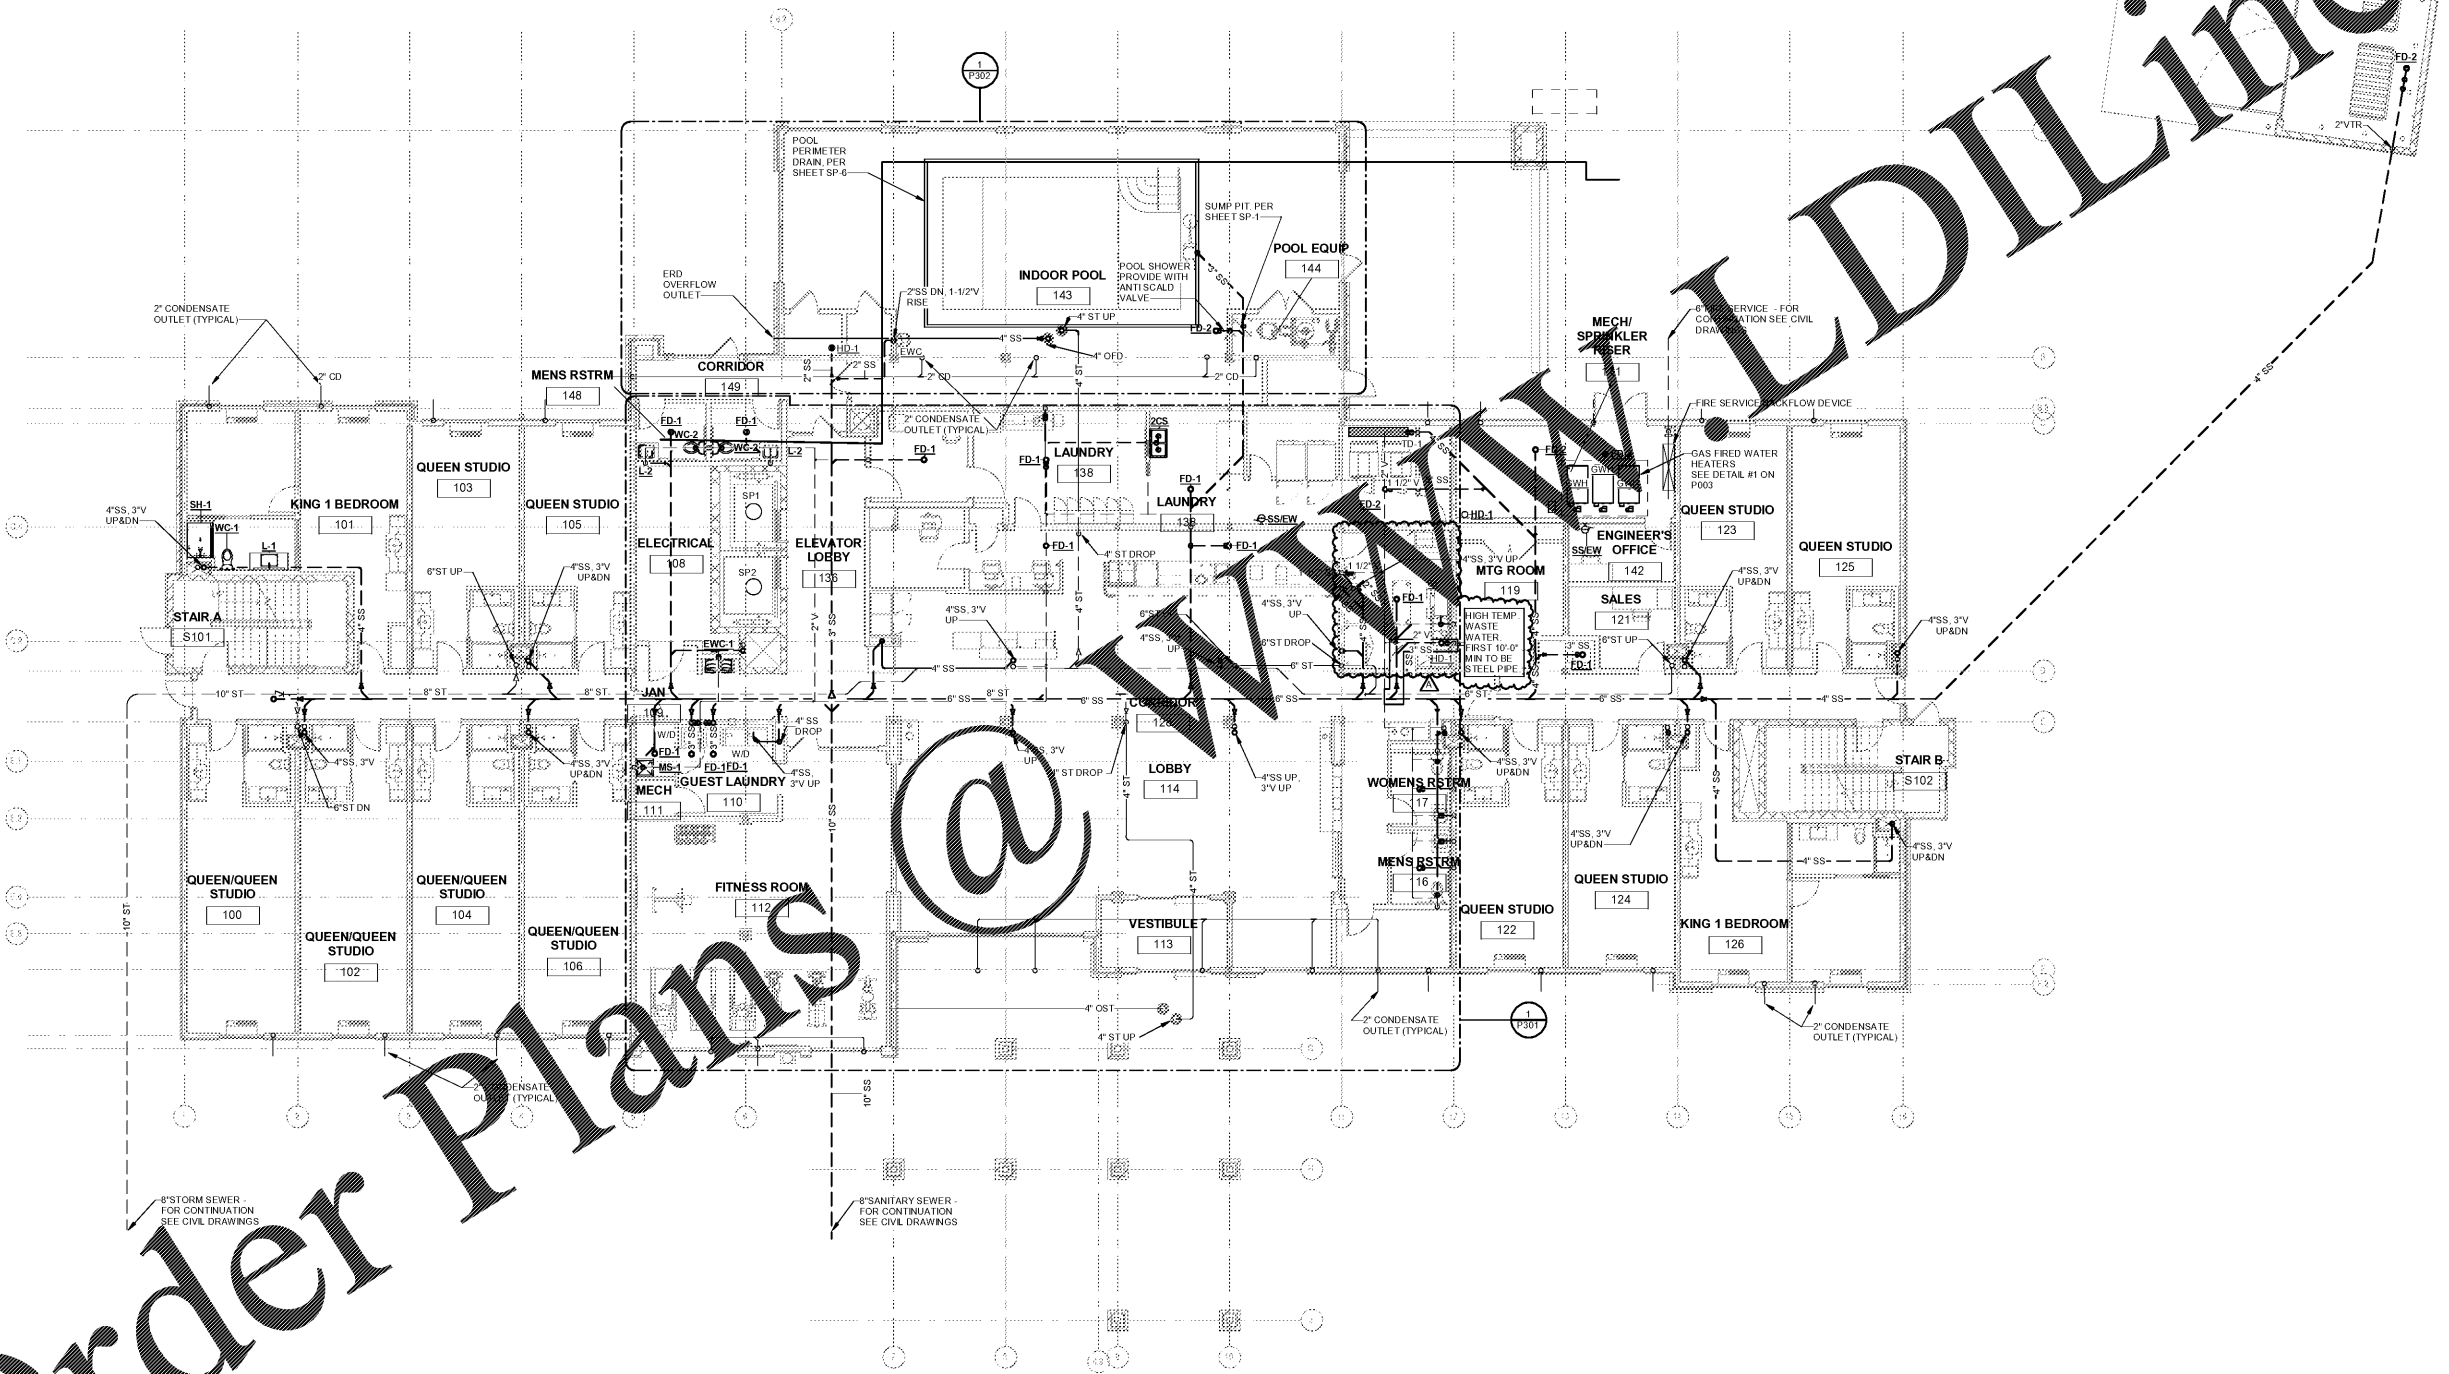

1 LEVEL 1 FLOOR PLAN (PLUMBING) WASTE  
P101a 1/8" = 1'-0"

ALL DIMENSIONS UNLESS OTHERWISE NOTED.  
 ALL FINISHES UNLESS OTHERWISE NOTED.  
 ALL WORK SHALL BE IN ACCORDANCE WITH THE LATEST EDITIONS OF THE INTERNATIONAL CODES AND STANDARDS.  
 THIS DRAWING IS THE PROPERTY OF MCMILIAN PAZDAN SMITH ARCHITECTURE. IT IS TO BE USED ONLY FOR THE PROJECT AND SITE SPECIFICALLY IDENTIFIED HEREON.  
 NO PART OF THIS DRAWING IS TO BE REPRODUCED OR TRANSMITTED IN ANY FORM OR BY ANY MEANS, ELECTRONIC OR MECHANICAL, INCLUDING PHOTOCOPYING, RECORDING, OR BY ANY INFORMATION STORAGE AND RETRIEVAL SYSTEM, WITHOUT THE WRITTEN PERMISSION OF MCMILIAN PAZDAN SMITH ARCHITECTURE.