




WINDSOR AUGHTRY
HOME2 ASHEVILLE
380 AIRPORT RD.
ASHEVILLE, NC 28704

SHEET ISSUE
07/30/18
FOR CONSTRUCTION

Revisions		
Number	Description	Date
A	Addressed 1 - Food Prep Changes to Coord w/ Prologage	09/06/18

PRINCIPAL IN CHARGE
PROJECT ARCHITECT
DRAWN BY
SHEET TITLE
**LEVEL 1 FLOOR
PLAN - PLUMBING
SUPPLY**

SHEET NO. PROJ NO.
P101b 017378.00

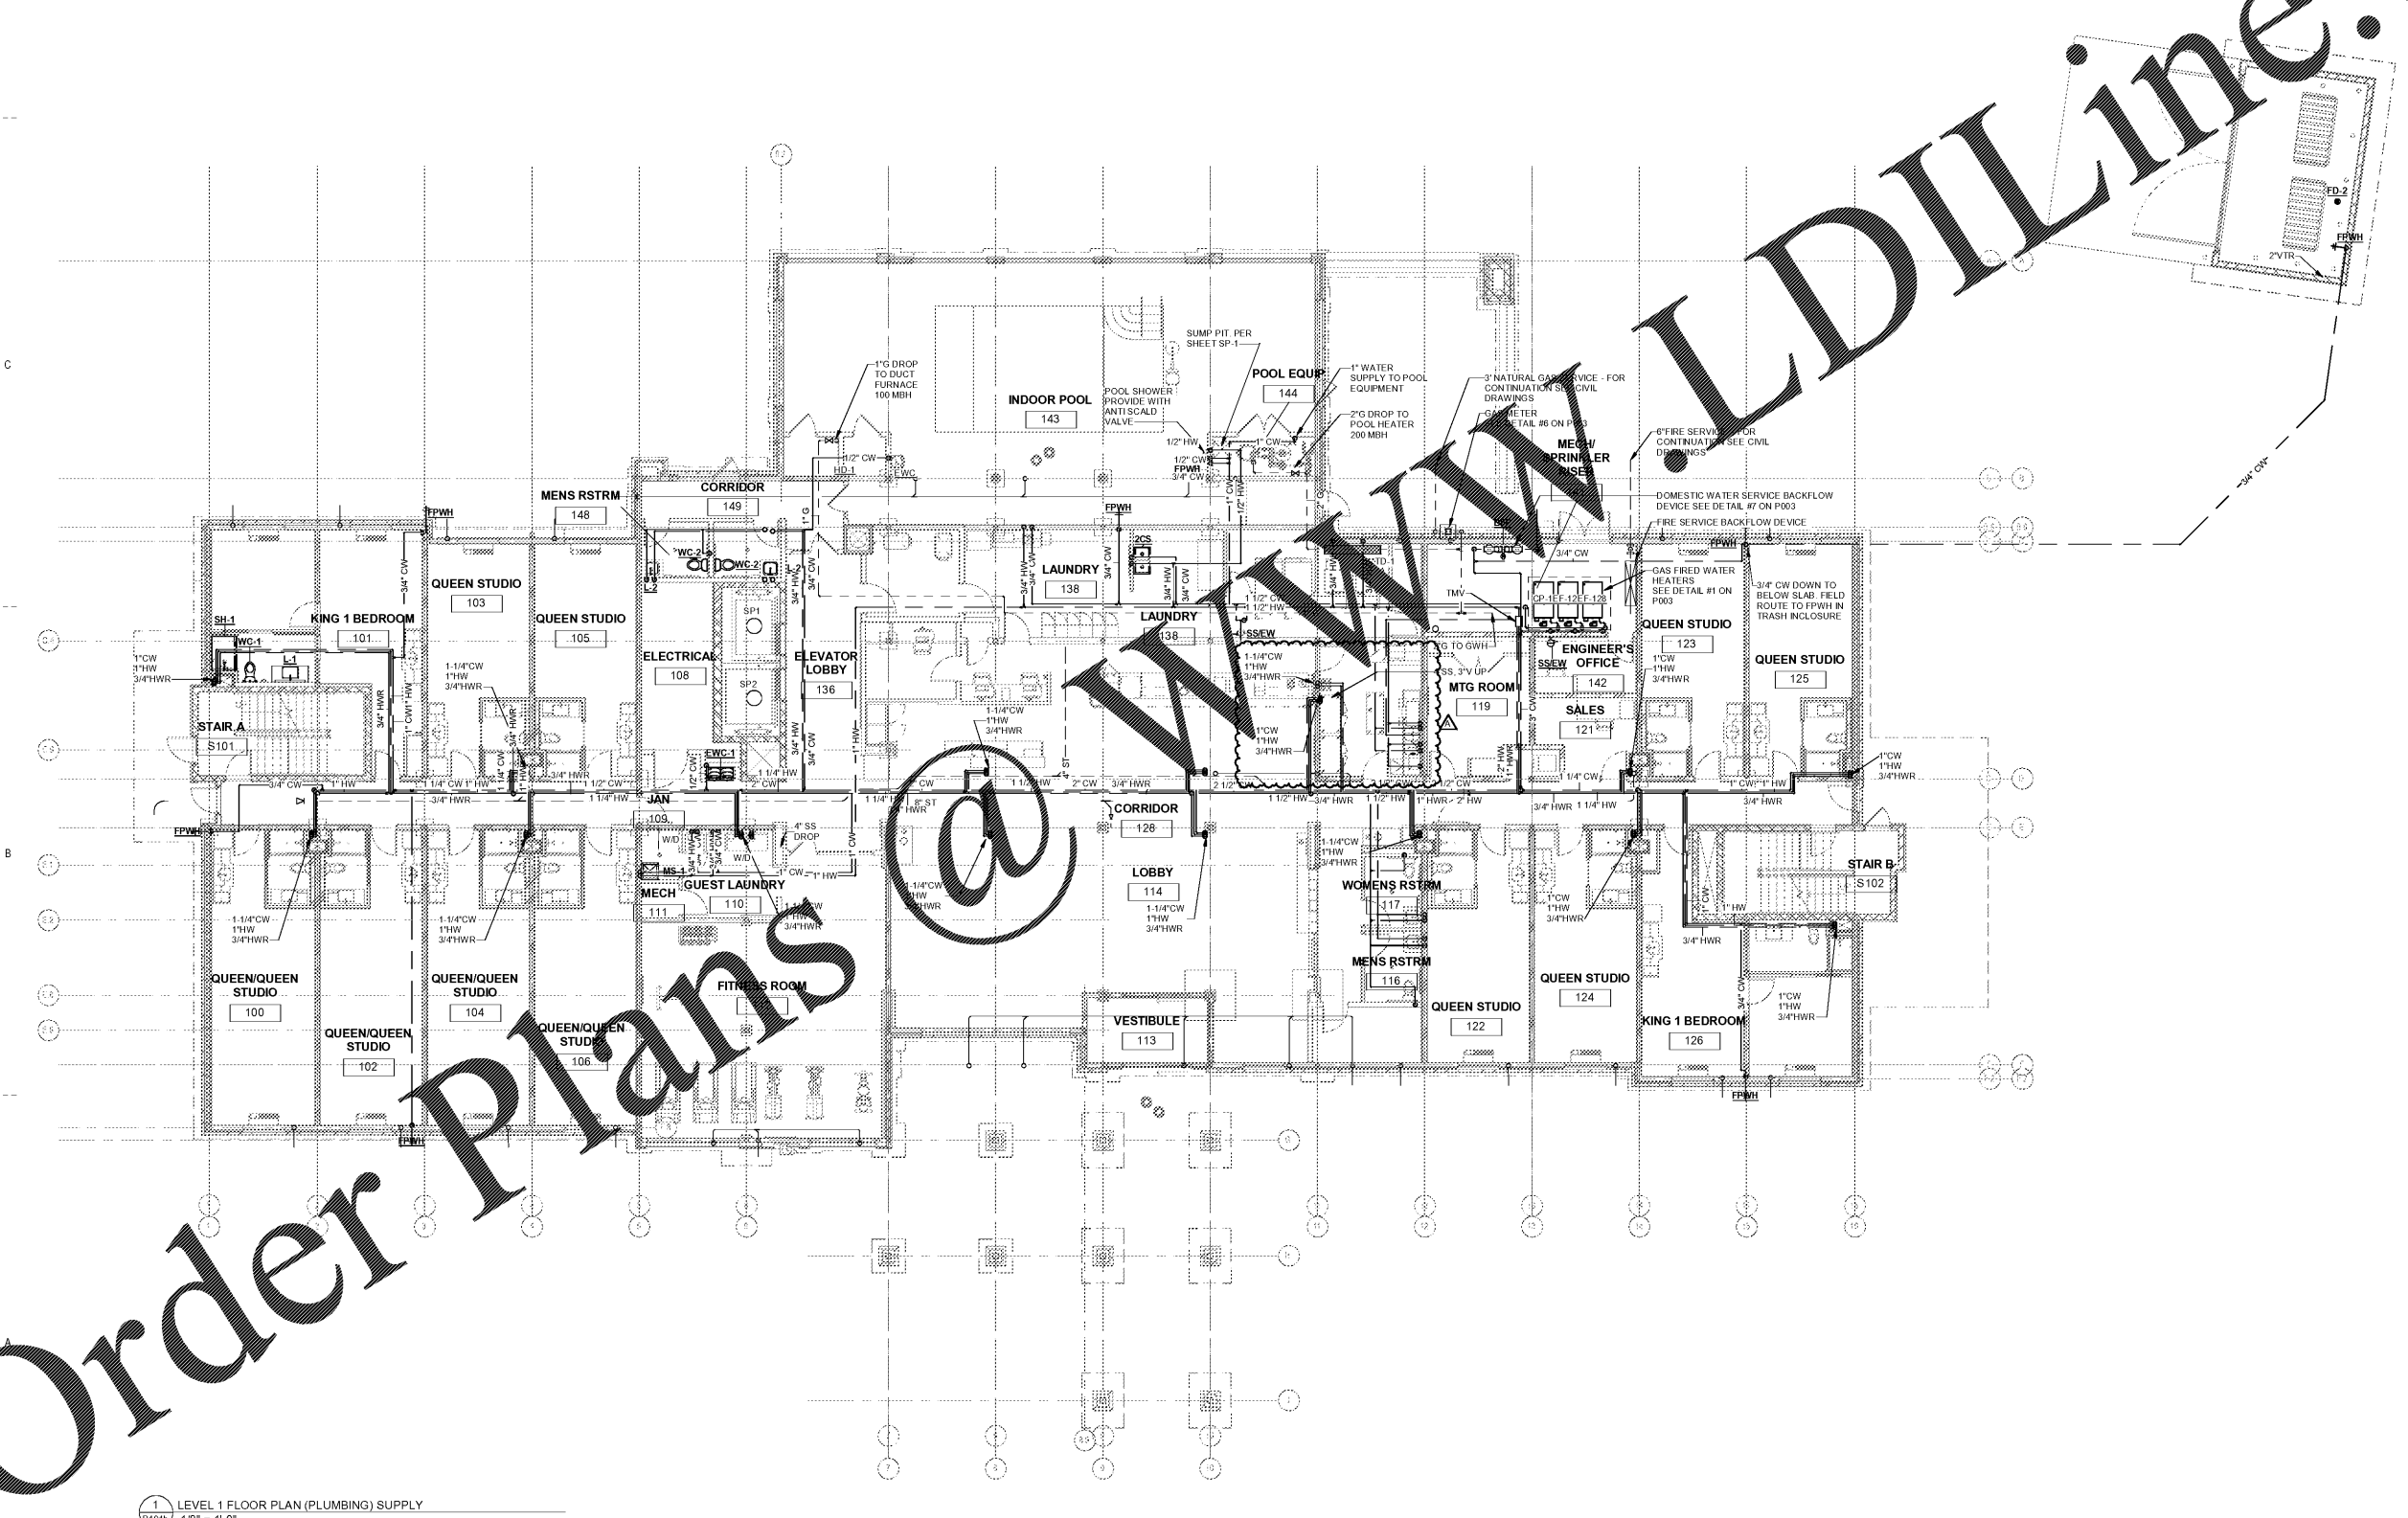

1 LEVEL 1 FLOOR PLAN (PLUMBING) SUPPLY
P101b 1/8" = 1'-0"

Order Plans @ www.LDILine.com