




WINDSOR AUGHTRY  
HOME2 ASHEVILLE  
380 AIRPORT RD.  
ARDEN, NC 28704

SHEET ISSUE  
07/30/18  
FOR CONSTRUCTION

| Revisions |             |      |
|-----------|-------------|------|
| Number    | Description | Date |
|           |             |      |

PRINCIPAL IN CHARGE  
PROJECT ARCHITECT  
DRAWN BY  
SHEET TITLE  
**LEVEL 3 FLOOR PLAN - PLUMBING**

SHEET NO. PROJ NO.  
P103 017378.00

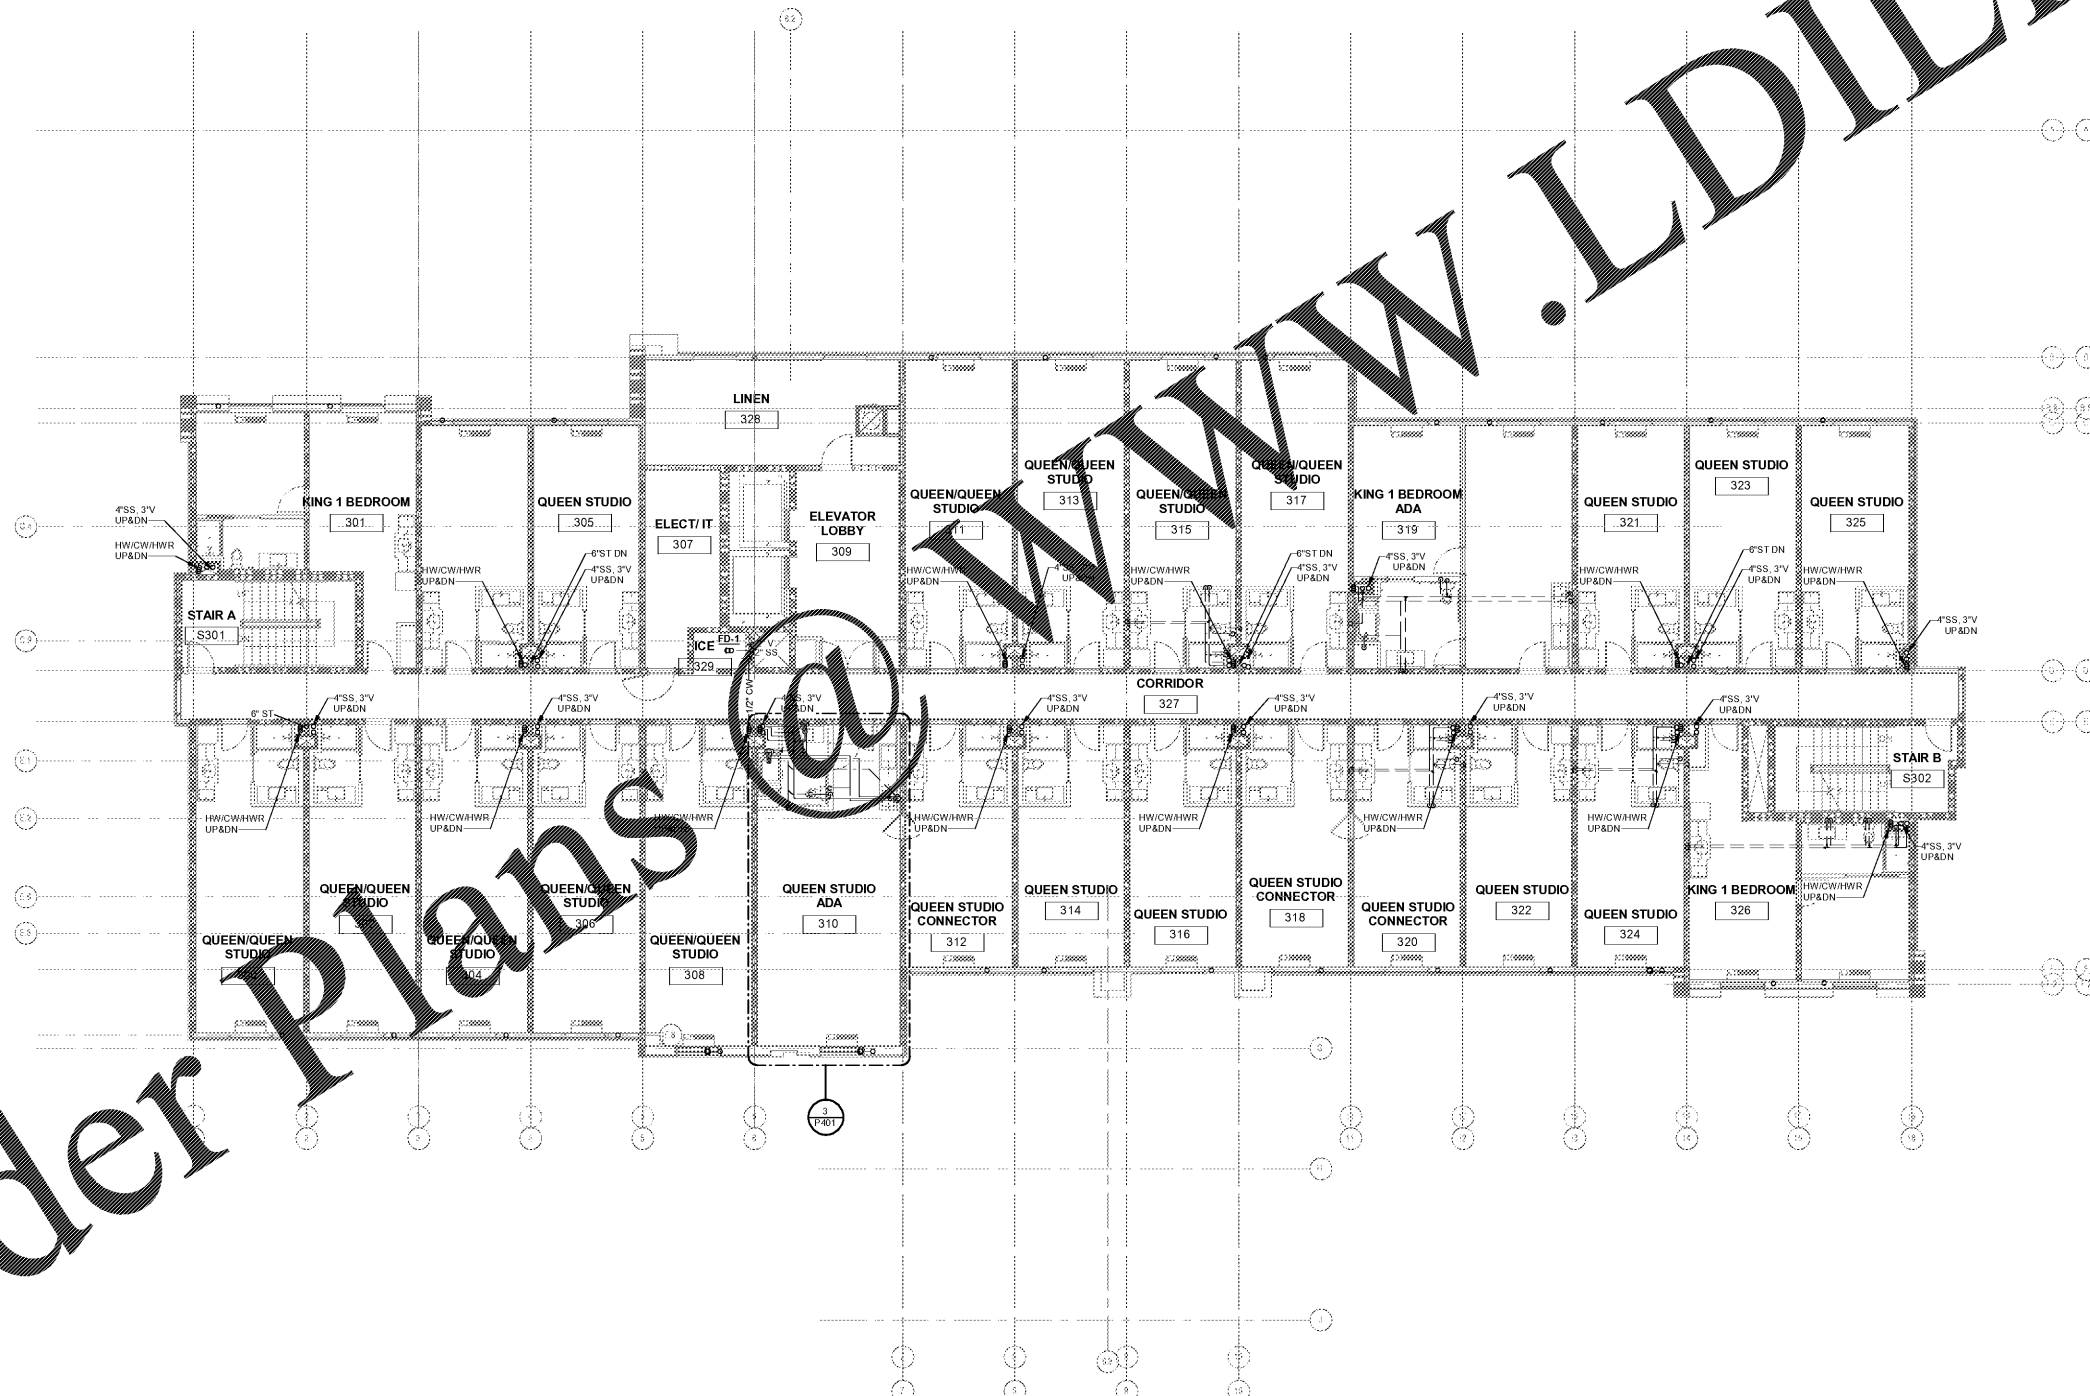

1 LEVEL 3 FLOOR PLAN (PLUMBING)  
P103 1/8" = 1'-0"

Order Plans @ [www.LDILine.com](http://www.LDILine.com)

