




WINDSOR AUGHTRY  
**HOME2 ASHEVILLE**  
380 AIRPORT RD.  
ASHEVILLE, NC 28704

SHEET ISSUE  
07/30/18  
FOR CONSTRUCTION

Number	Revisions	Date

PRINCIPAL IN CHARGE  
PROJECT ARCHITECT  
DRAWN BY  
SHEET TITLE  
**LEVEL 5 FLOOR PLAN - PLUMBING**

SHEET NO. **P105** PROJ NO. 017378.00

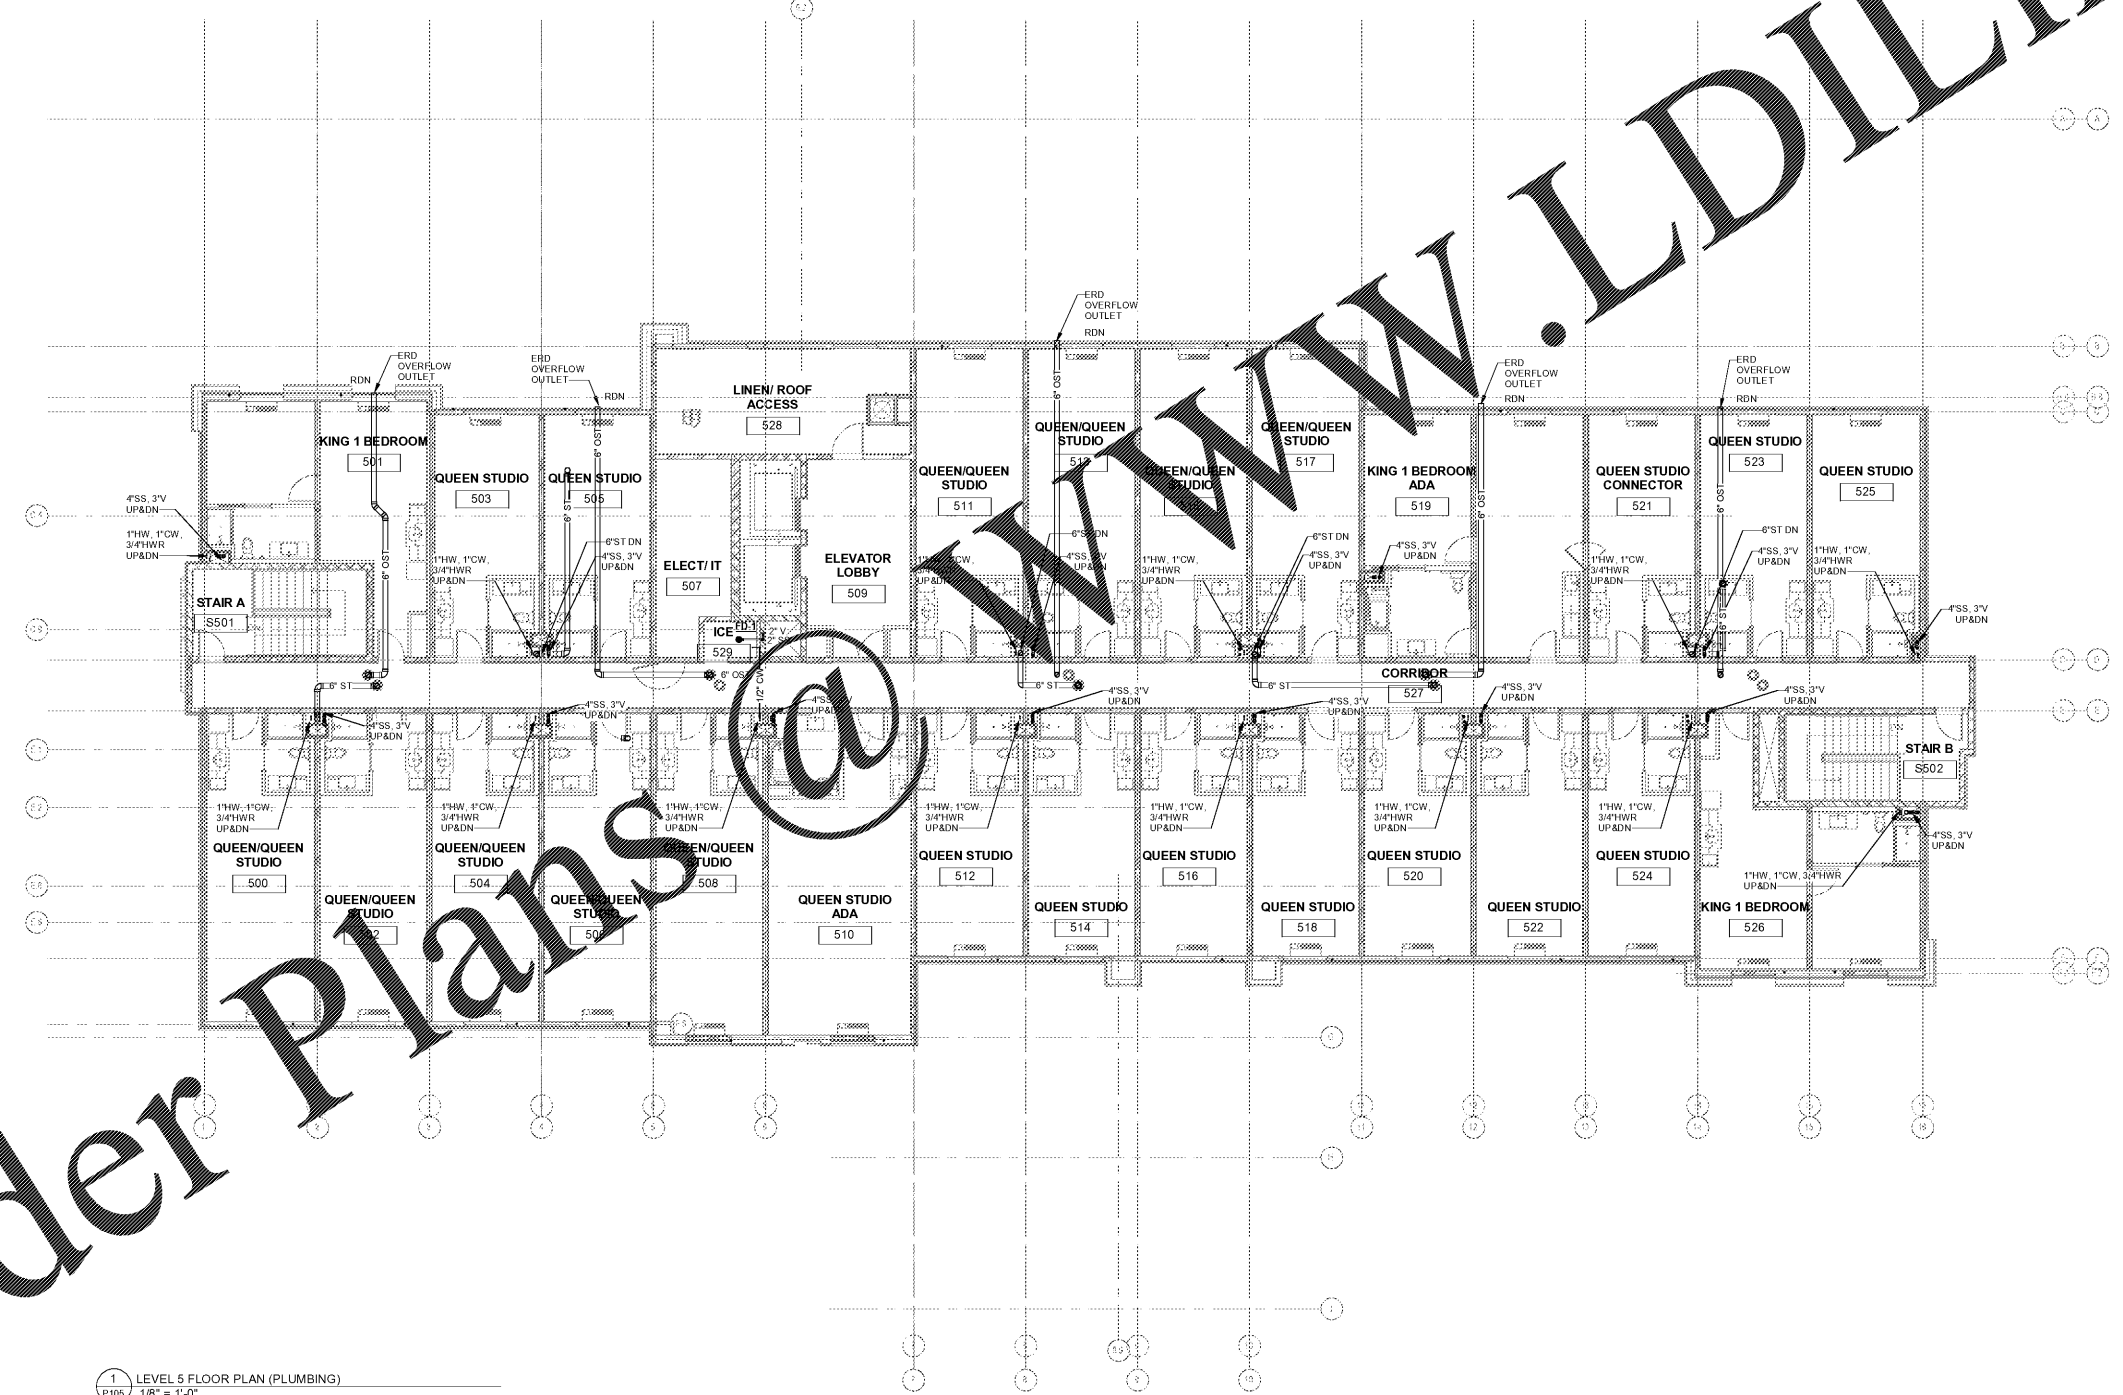

**1** LEVEL 5 FLOOR PLAN (PLUMBING)  
P105 1/8" = 1'-0"

Order Plans @ [www.LDILine.com](http://www.LDILine.com)