




WINDSOR AUGHTRY
HOME2 ASHEVILLE
380 AIRPORT RD.
ASHEVILLE, NC 28704

SHEET ISSUE
07/30/18
FOR CONSTRUCTION

Revisions		
Number	Description	Date

PRINCIPAL IN CHARGE
PROJECT ARCHITECT
DRAWN BY
SHEET TITLE
LEVEL 1 FLOOR
PLAN - FIRE
PROTECTION

SHEET NO. PROJ NO.
FP101 017378.00

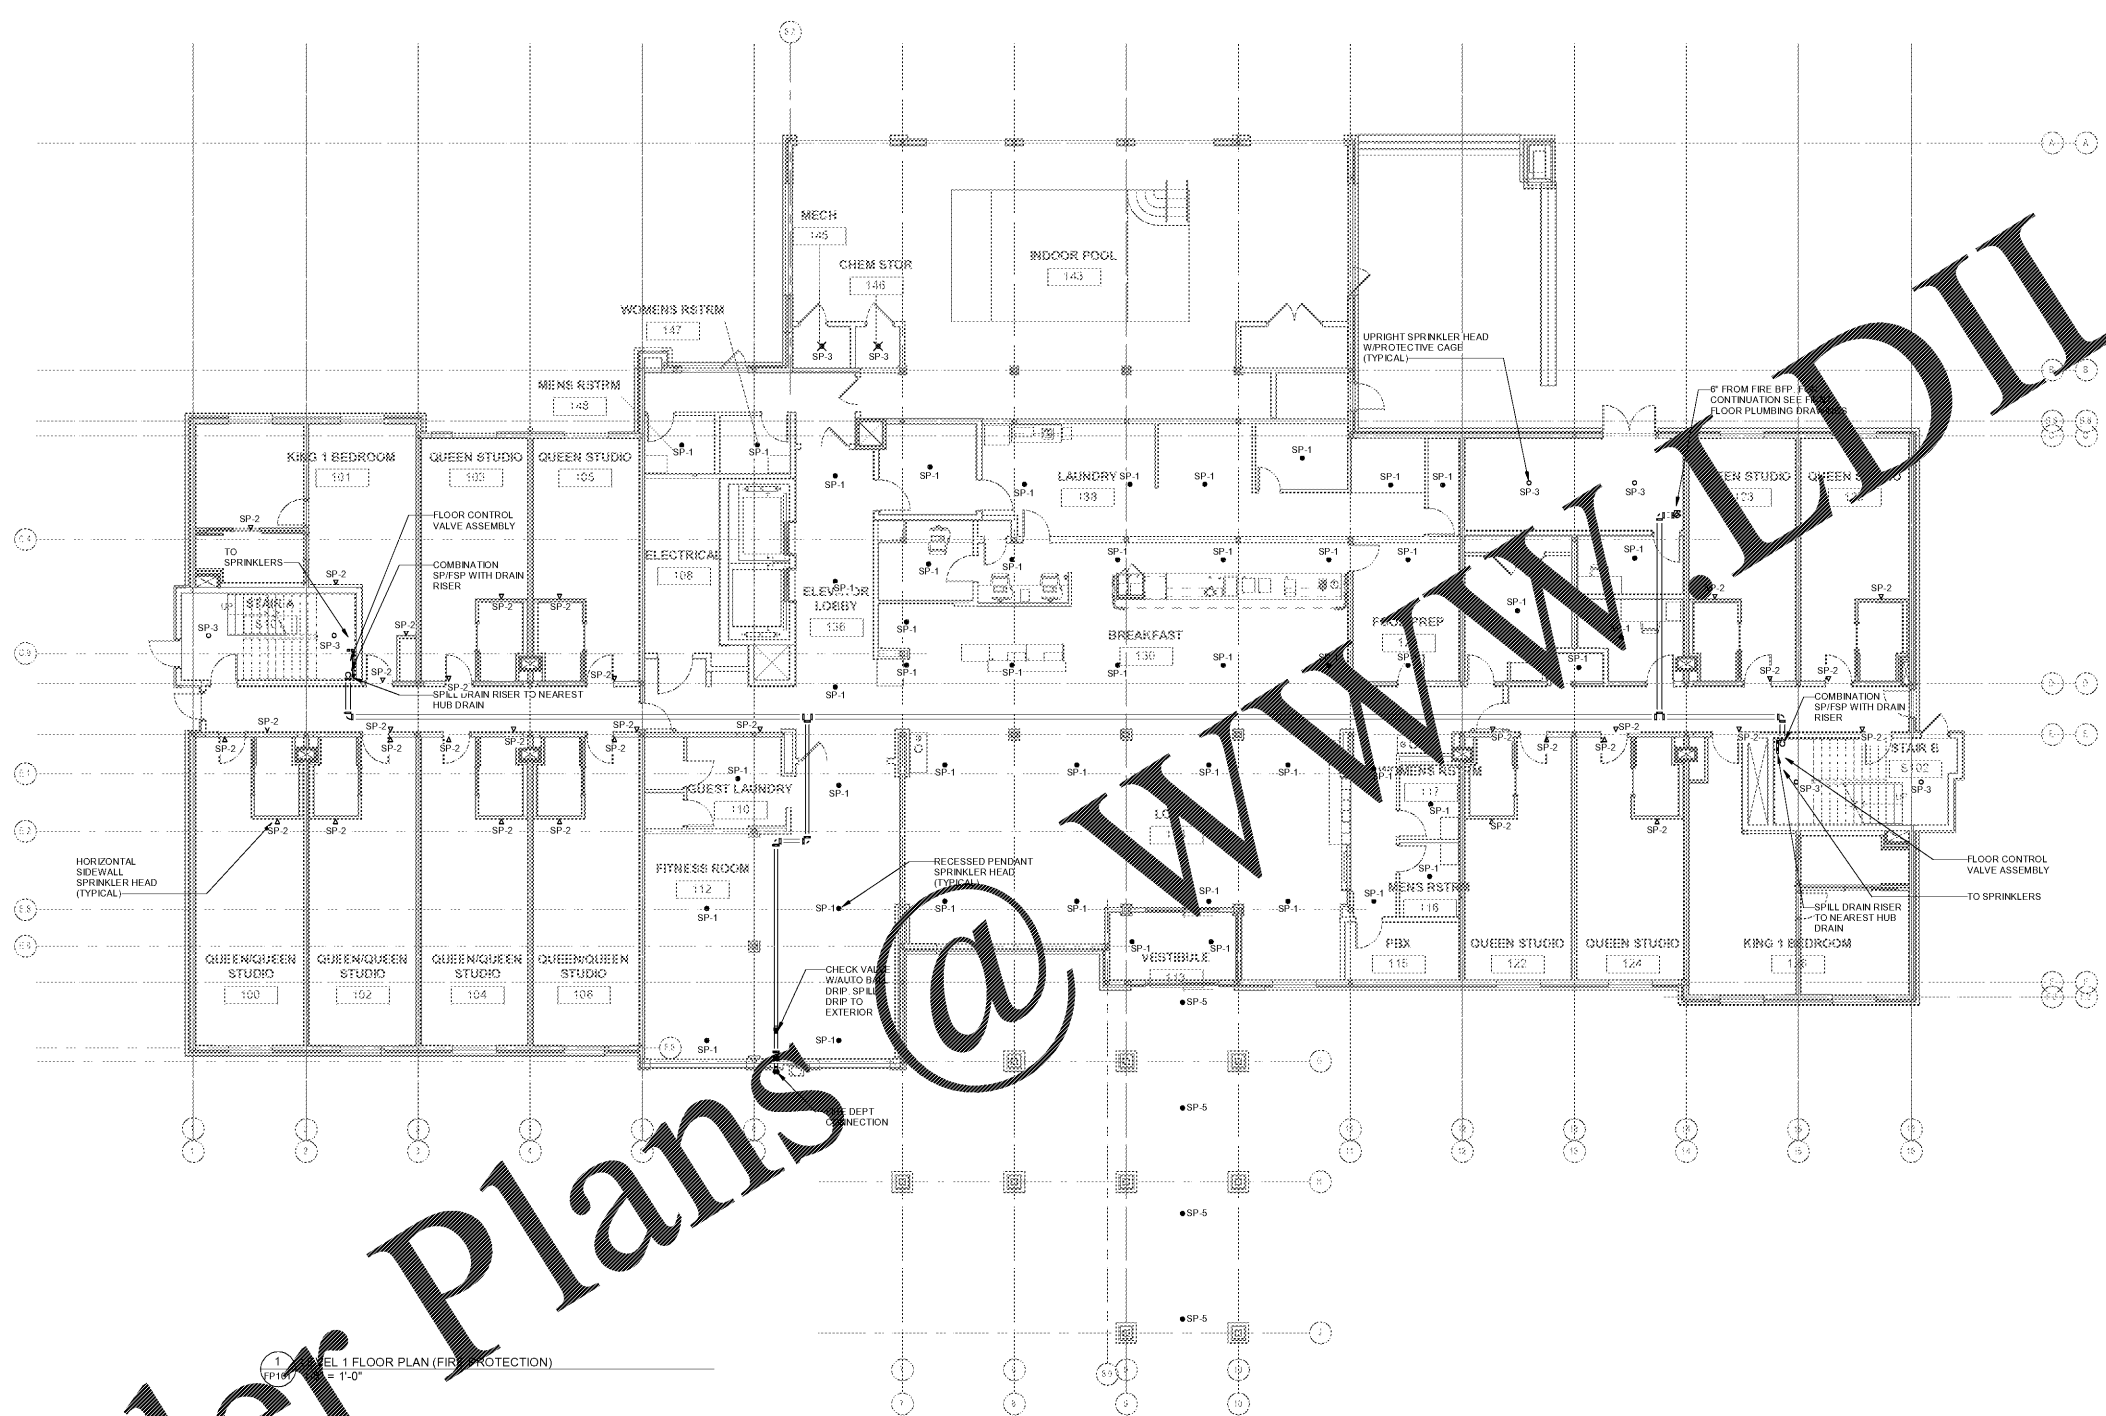

1
FP101 LEVEL 1 FLOOR PLAN (FIRE PROTECTION)
1"=0'

Order Plans @ WWW.DLine.com

WWW.DLine.com

ALL RIGHTS RESERVED. THIS DOCUMENT IS THE PROPERTY OF MCMILIAN PAZDAN SMITH ARCHITECTURE. IT IS TO BE USED ONLY FOR THE PROJECT AND SITE SPECIFICALLY IDENTIFIED HEREIN. ANY REUSE OR REPRODUCTION OF THIS DOCUMENT WITHOUT THE WRITTEN PERMISSION OF MCMILIAN PAZDAN SMITH ARCHITECTURE IS STRICTLY PROHIBITED.