



WINDSOR AUGHTRY

HOME2 ASHEVILLE


380 AIRPORT RD.  
ASHEVILLE, NC 28704

SHEET ISSUE  
07/30/18  
FOR CONSTRUCTION

Revisions		
Number	Description	Date

PRINCIPAL IN CHARGE  
PROJECT ARCHITECT  
DRAWN BY  
SHEET TITLE  
**LEVEL 4 FLOOR  
PLAN - FIRE  
PROTECTION**

SHEET NO. PROJ NO.  
FP104 017378.00

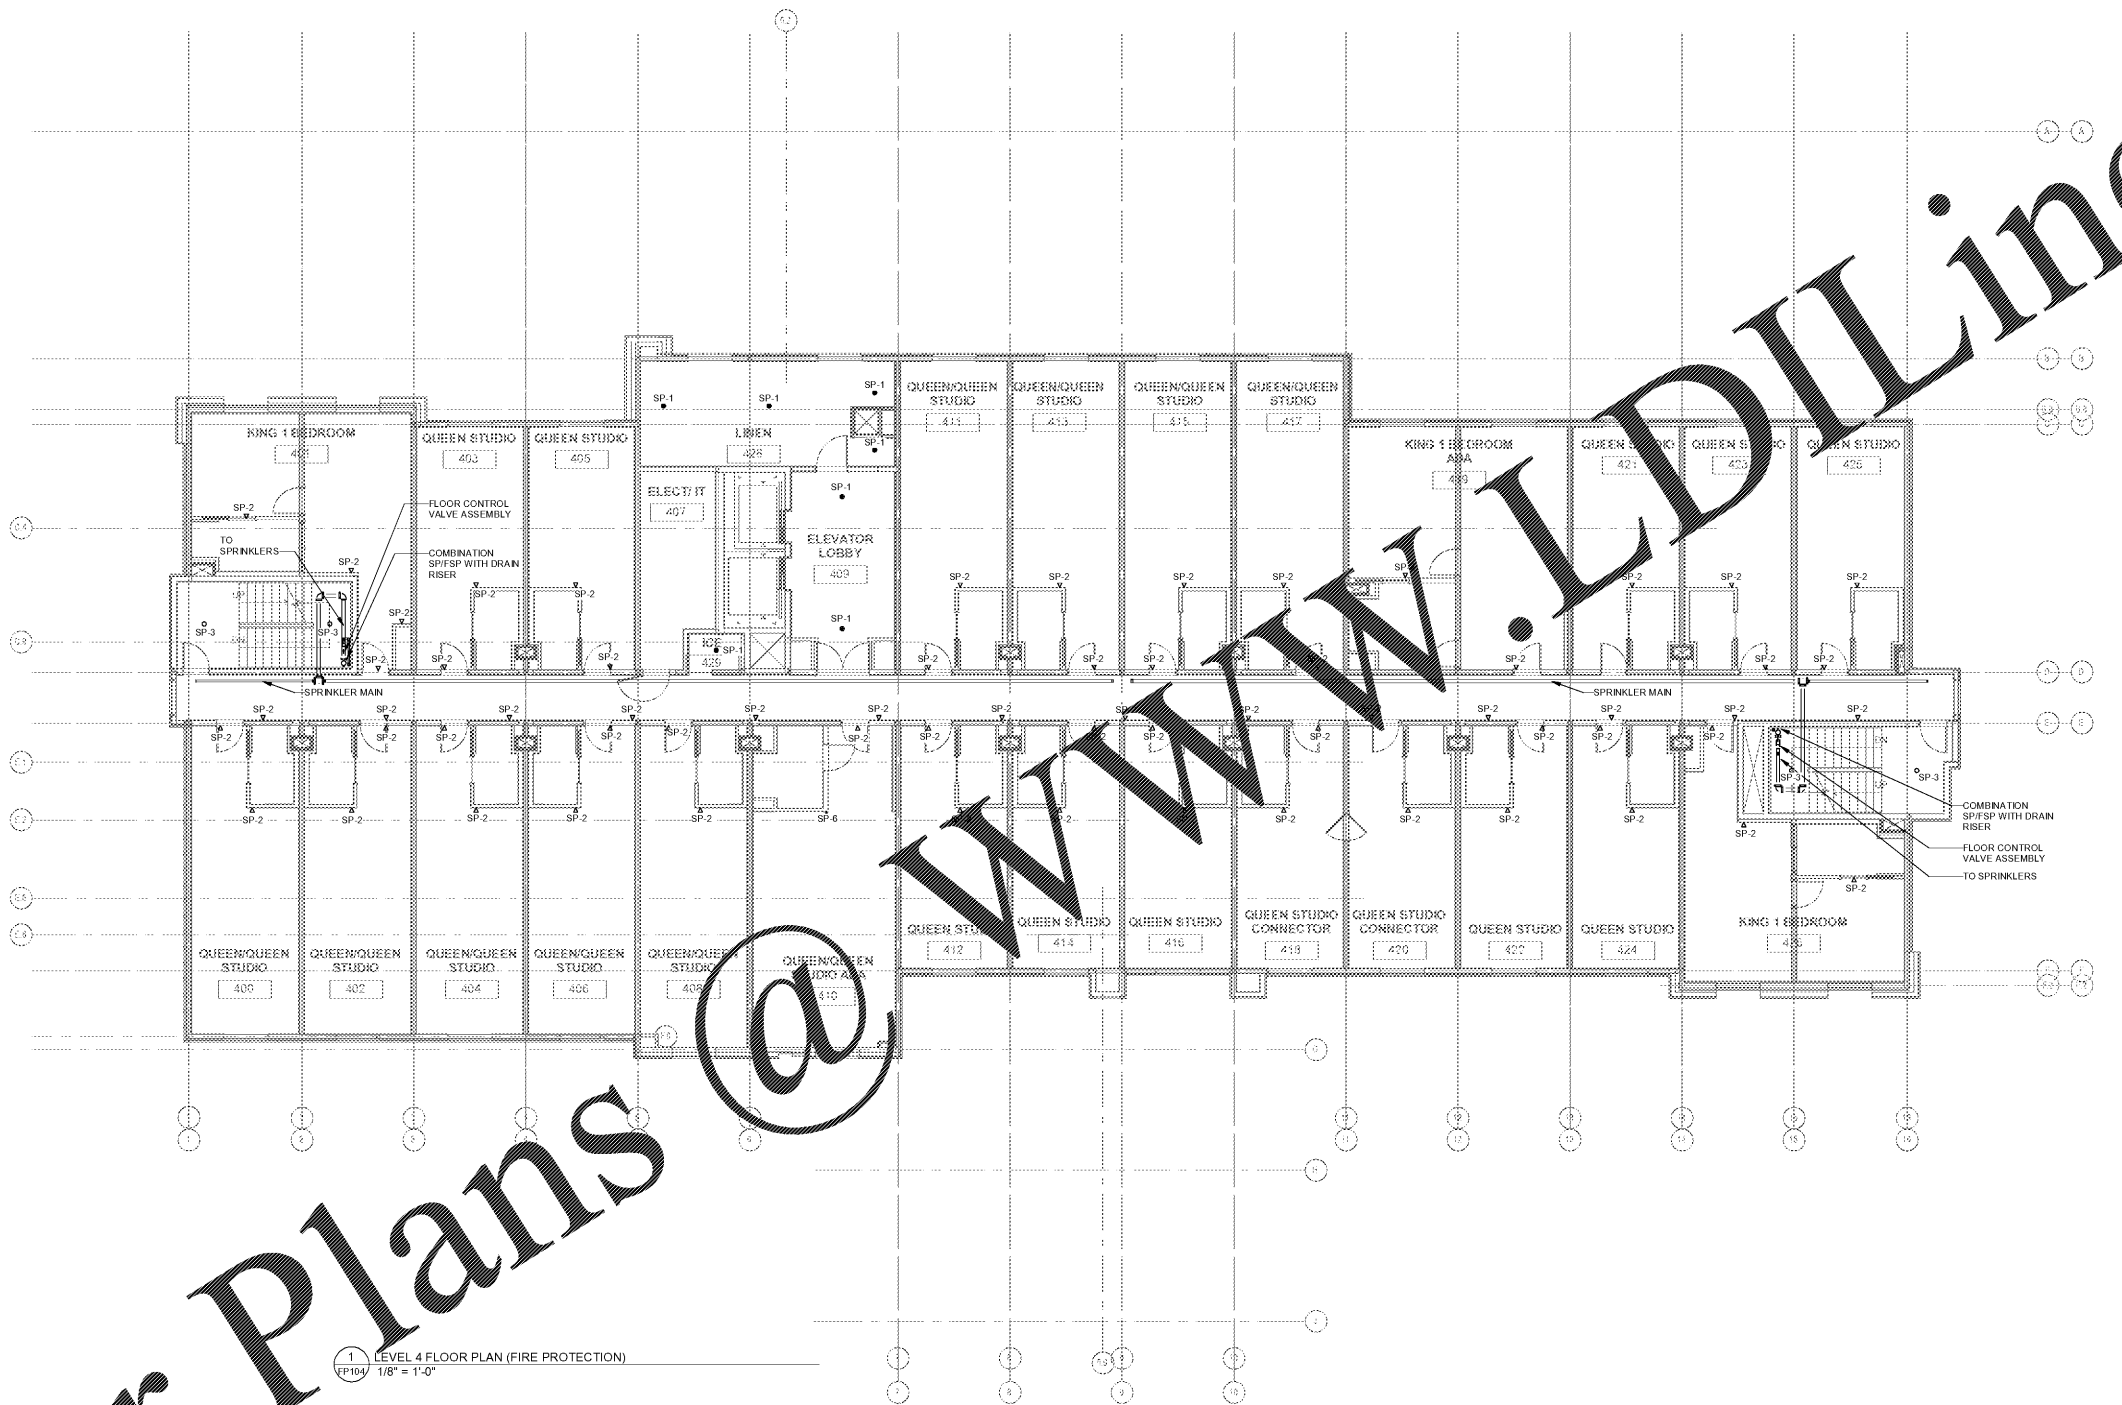

1 LEVEL 4 FLOOR PLAN (FIRE PROTECTION)  
FP104 1/8" = 1'-0"

Order Plans @ WWW.WLDLine.com

WWW.WLDLine.com