


10/30/2018 10:42:35 AM

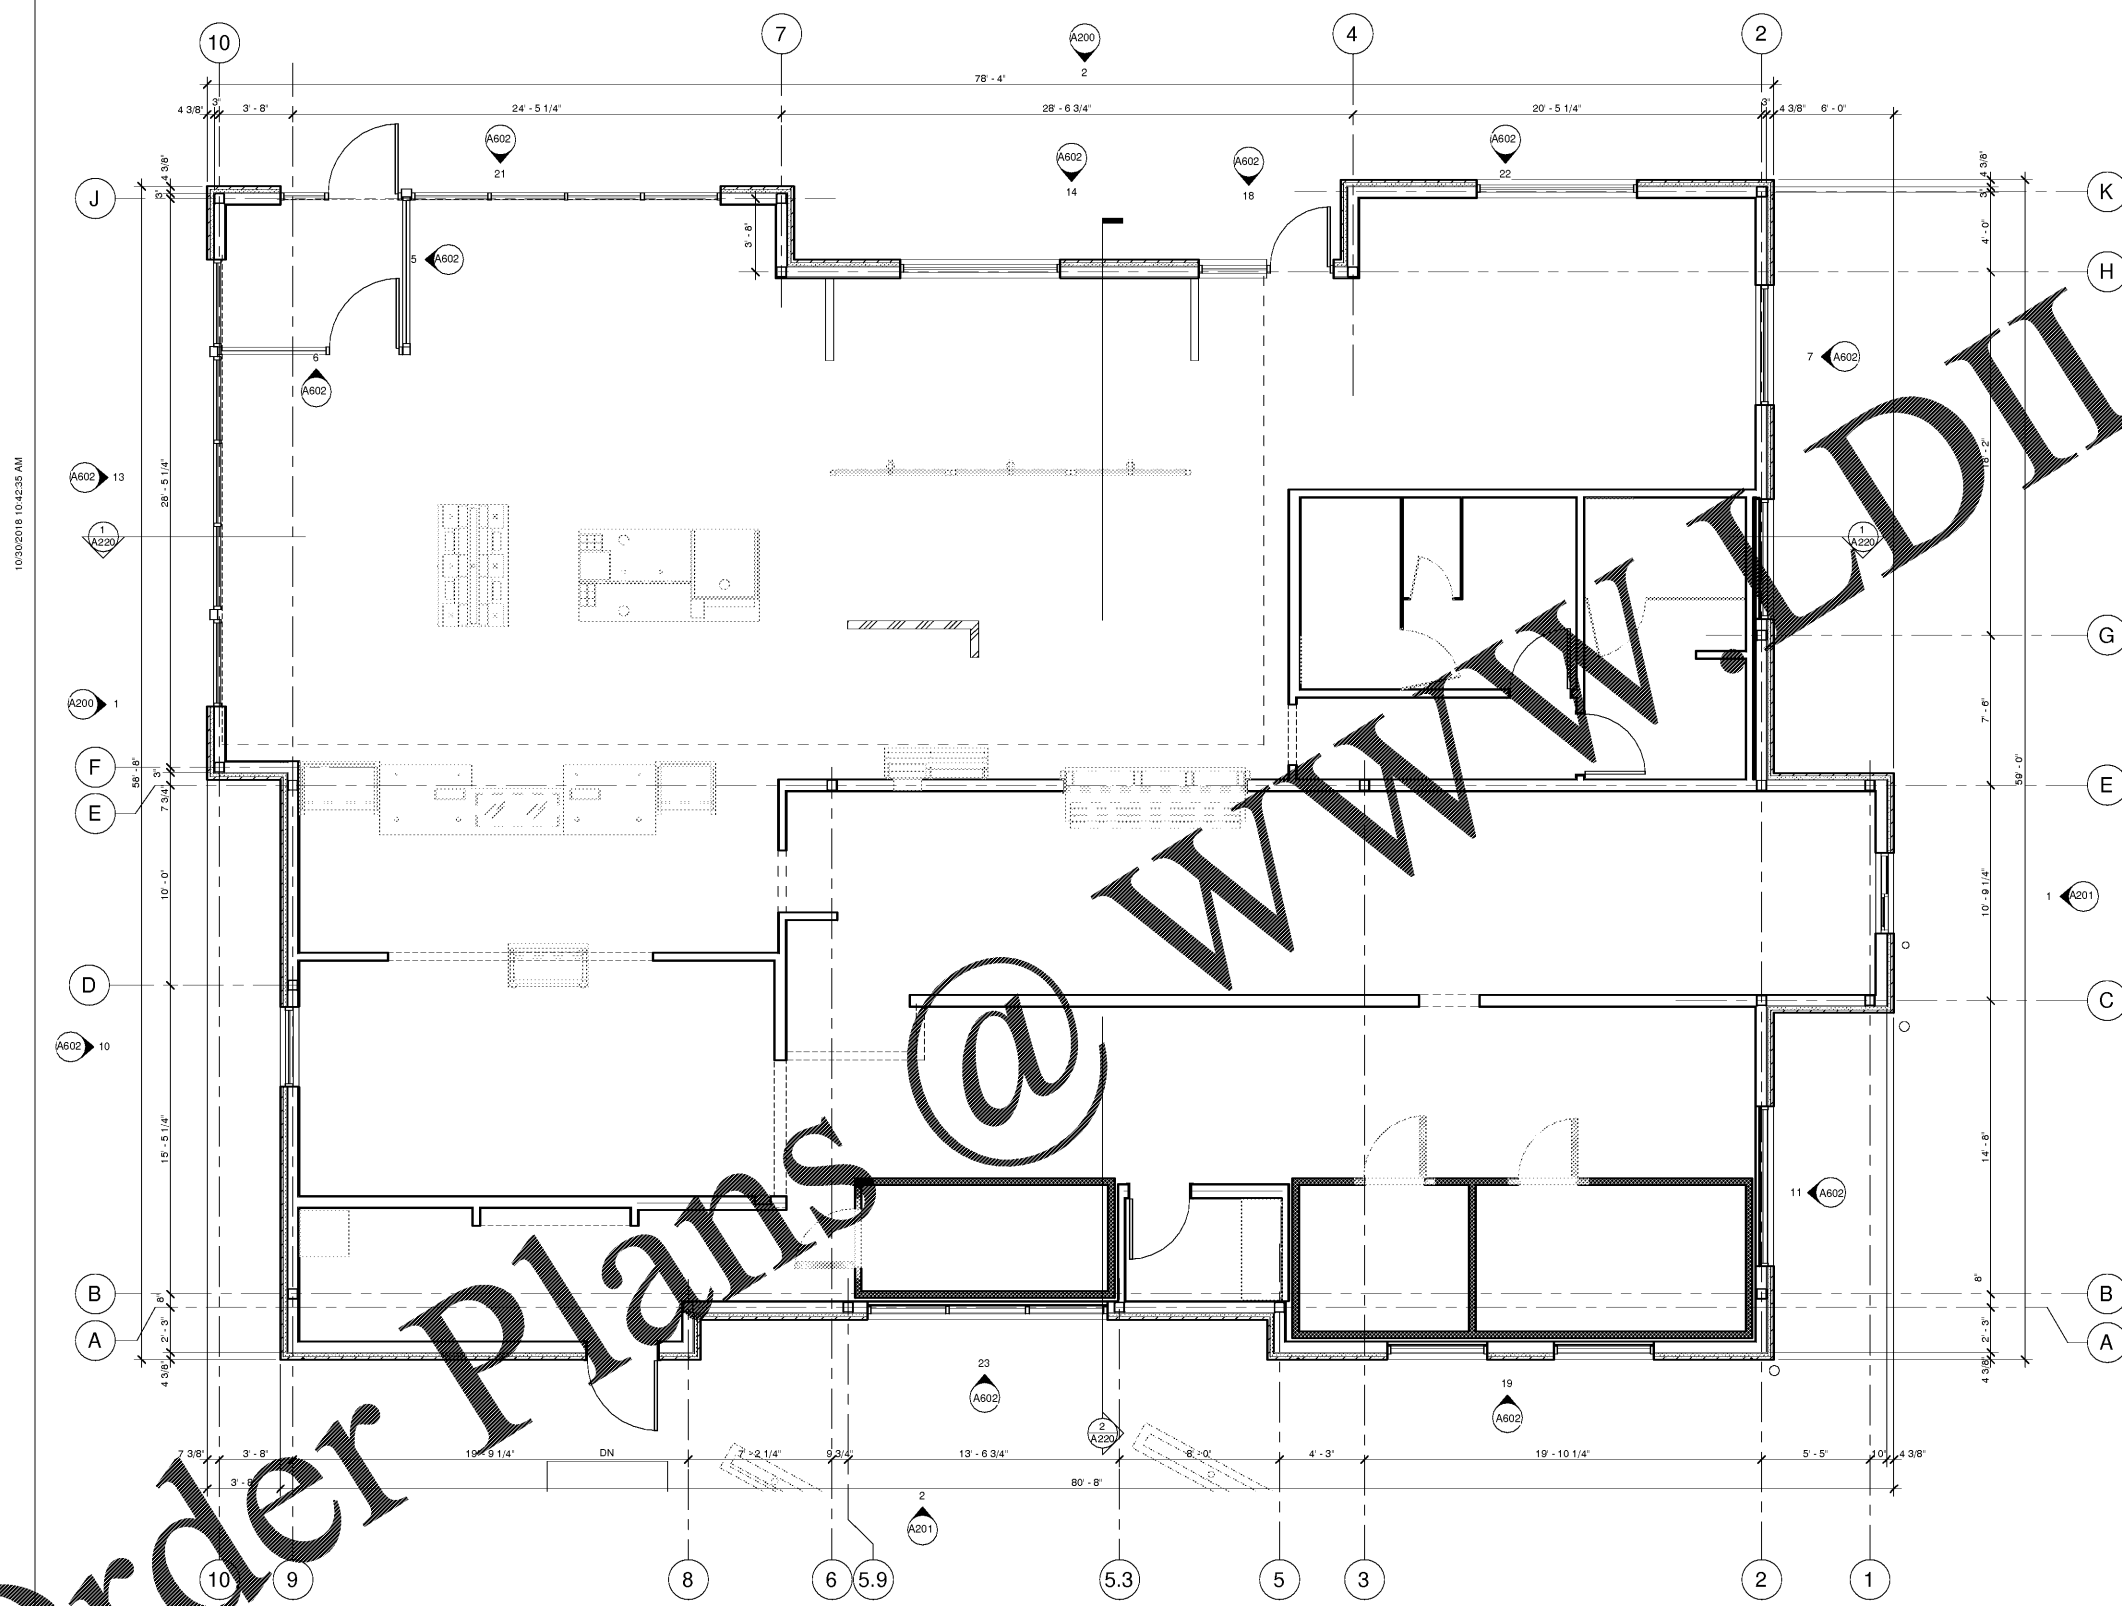

Bakery-Cafe:

#6119

SYSTEM: G4 (A601)

Project Title:

Professional Seal:

architect of record: William F. Arthur

License Number: AR0012074

Project Title:

Professional Seal:

architect of record: William F. Arthur

License Number: AR0012074

whoo.com  
 p.o. box 14,2116  
 coral gables, florida  
 33114,2116  
 v. 305.445.3100  
 f. 305.259.3986  
 license number: AA26002436

CONSTRUCTION DRAWINGS  
**Bakery Cafe #6119**  
 6351 MANATEE AVE W,  
 BRADENTON, FL 34209

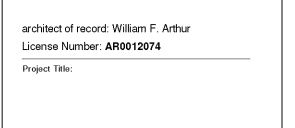

These plans and specifications are the exclusive property of WFA Design. Any reproduction, modification, distribution, and/or use of these materials (or any portion thereof) without WFA Design's prior written consent is strictly prohibited.

No. Description Date

| No. | Description | Date |
|-----|-------------|------|
|     |             |      |
|     |             |      |
|     |             |      |

**SHELL - DIMENSIONED**

Project Number: #6119 Sheet Number: A100

Drawn By: MMH/NH

Issue Date: 09.30.18

DFM: DM: CPM: J.R. D.C. R.K.

24 FLOOR PLAN - SHELL DIMENSIONED  
 1/4" = 1'-0"

Order Plans @ WWW.DLine.com