


11/1/2018 3:26:21 PM

Order Plans @ WWW.LDILine.com


1 FLOOR PLAN- WALL FINISH  
1/4" = 1'-0"

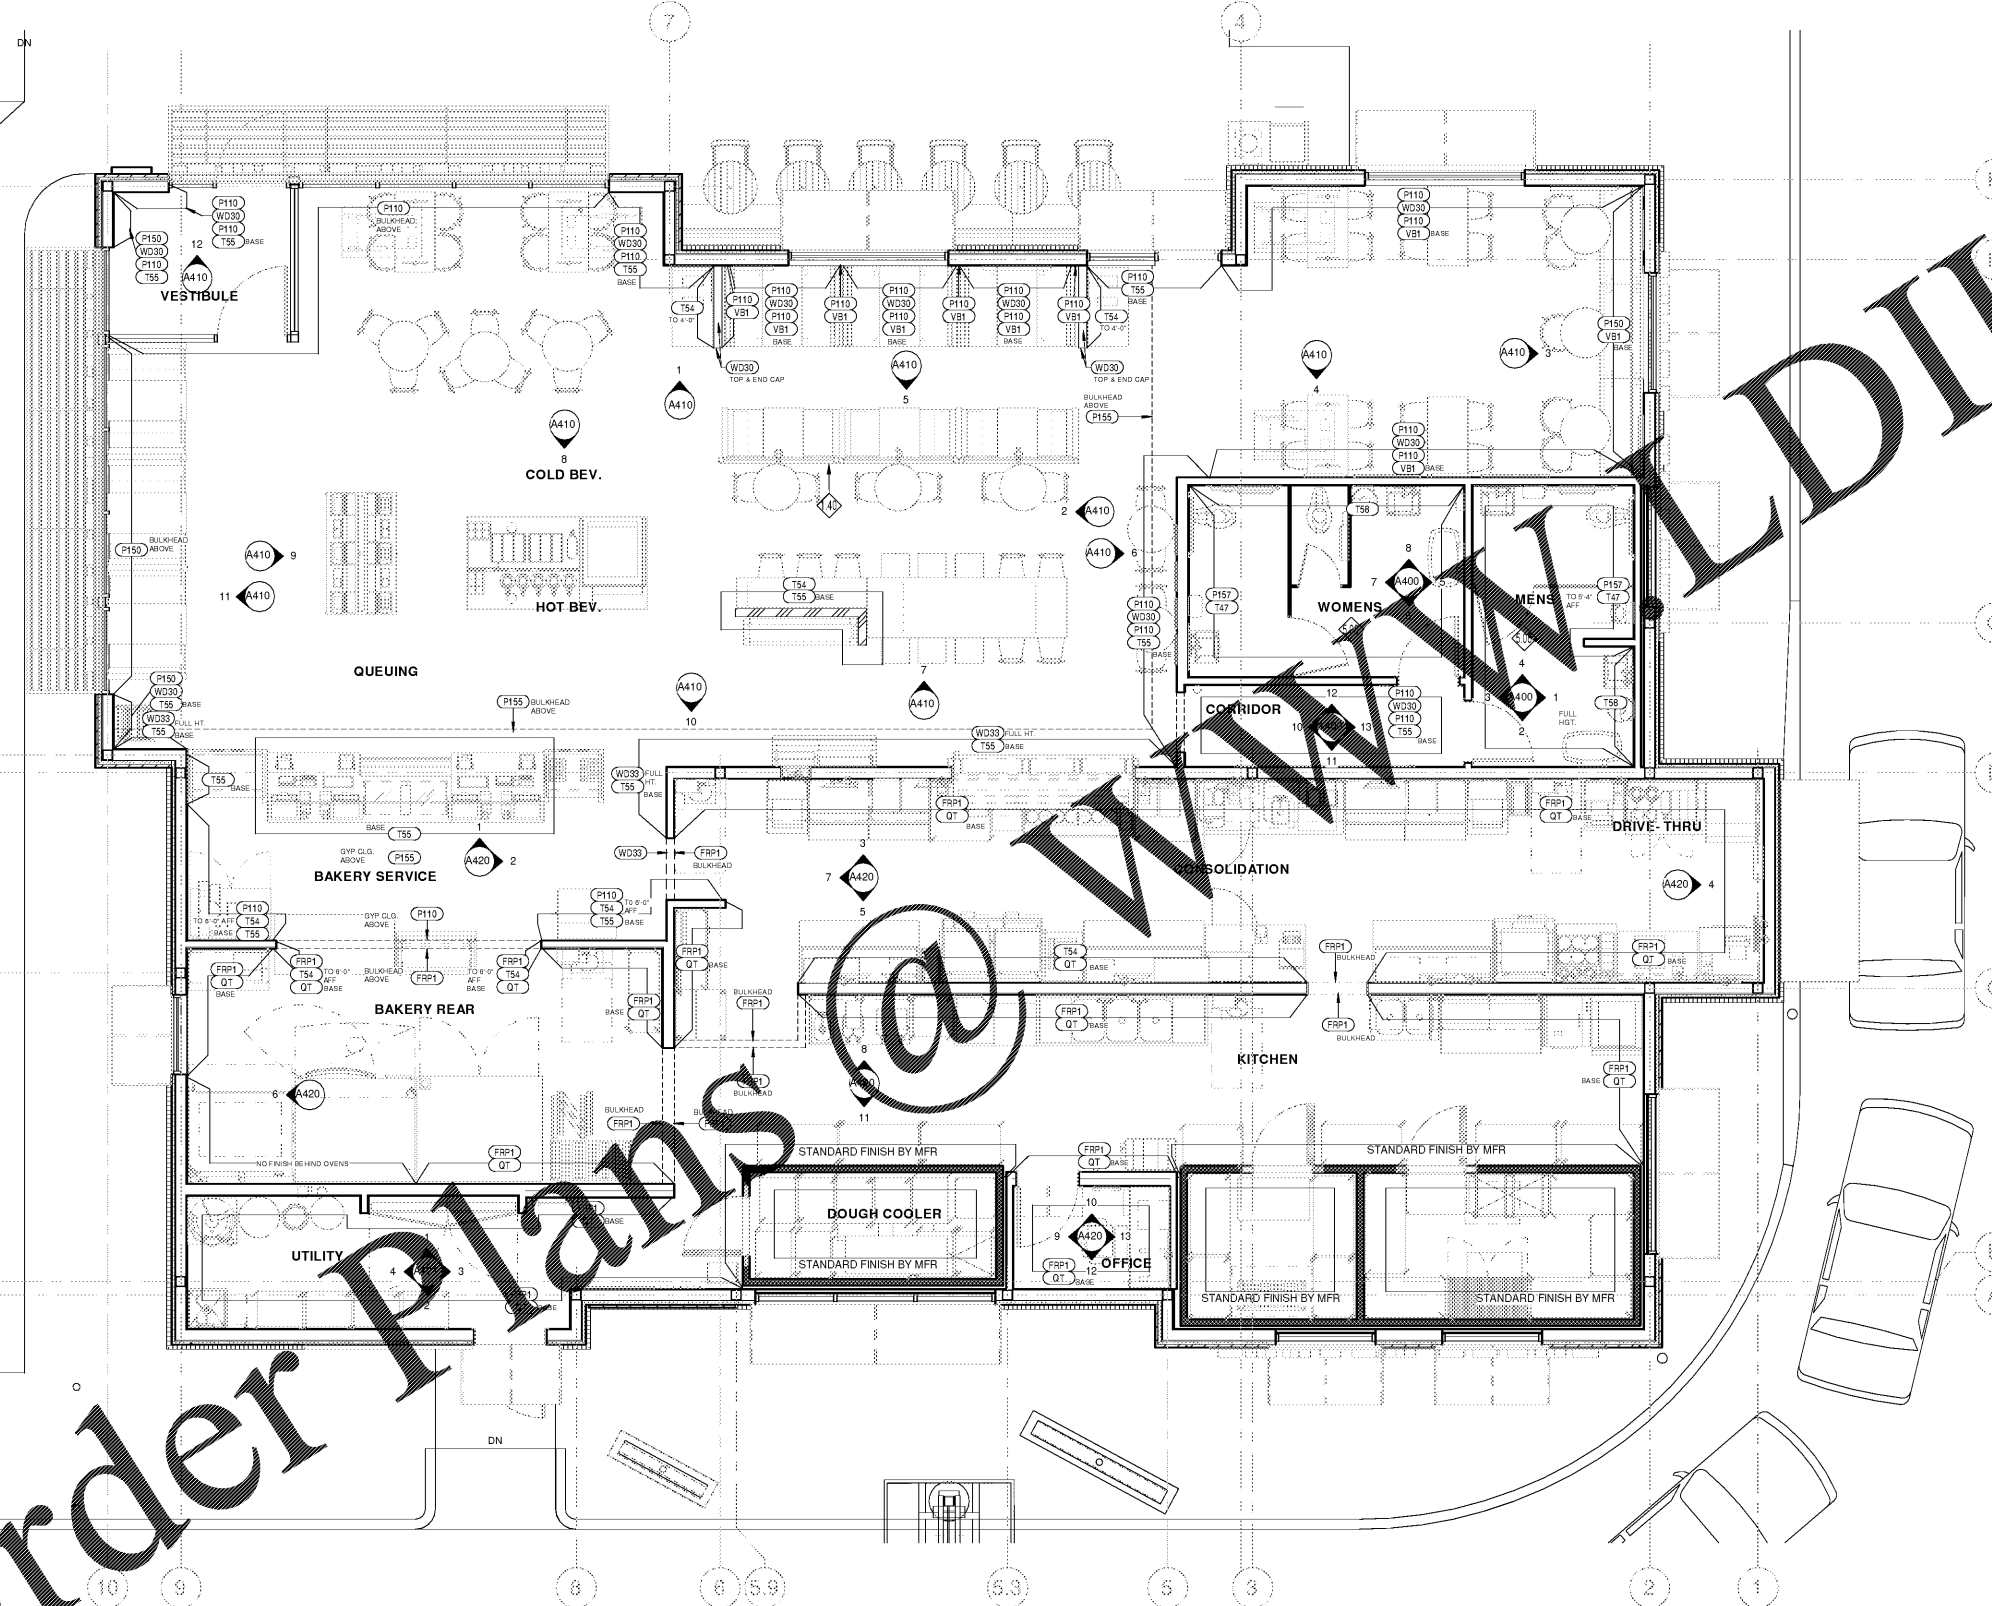

**GENERAL NOTES:**

- A. IF THERE IS A CONFLICT BETWEEN THE WALL FINISH PLAN AND INTERIOR ELEVATIONS, PLEASE NOTIFY THE CONSTRUCTION PROJECT MANAGER FOR CLARIFICATION.
- B. REFER TO INTERIOR ELEVATIONS FOR ADDITIONAL WALL FINISH INFORMATION.
- C. REFER TO THE FLOORING DETAILS & SPECIFICATION MANUAL FOR TILE DETAILS & CONCRETE EXPANSION CONTROL JOINTS.

**WALL FINISH LEGEND**

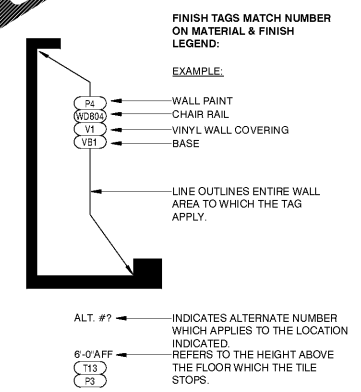


**KEYED NOTES**

- 1.40 DINING SCREEN WALL FURNITURE BY MILLWORK VENDOR INSTALLED BY GC. REFER TO SHEET A510 FOR SUPPORT TO STRUCTURE ABOVE DETAIL AND EQUIPMENT PLAN FOR SCREEN PLACEMENT LOCATION
- 5.08 PROVIDE SCHLUTER COVE TILE BASE AT ALL TILE LOCATIONS UNLESS NOTED OTHERWISE. REFER TO FLOORING DETAILS/A520 FOR FURTHER INFORMATION.

Bakery-Cafe:  
**#6119**  
SYSTEM: G4 (A410)  
Project Title:  
Professional Seal:  
architect of record: William F. Arthur  
License Number: AR0012074  
Project Title:  
p.o. box 14,2116  
coral gables, florida  
33114, 2116  
v. 305.445.3100  
f. 305.259.3986  
license number: AA2602436

CONSTRUCTION DRAWINGS  
**Bakery Cafe #6119**  
6351 MANATEE AVE W,  
BRADENTON, FL 34209

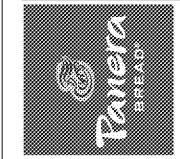

These plans and specifications are the exclusive property of WFA Design. Any reproduction, modification, distribution, and/or use of these materials (or any portion thereof) without WFA Design's prior written consent is strictly prohibited.

No.	Description	Date

**WALL FINISH PLAN**  
Project Number: #6119  
Sheet Number: A120  
Drawn By: MMH/NH  
Issue Date: 09.30.18  
DPM: DM: CPM:  
JR: DC: R.K.