

11/1/2018 2:59:11 PM

Bakery-Cafe:

#6119

SYSTEM: G4 (A&B)

Project Title:  
 whatoob.com  
 p.o. box 14,2116  
 coral gables, florida  
 33114,2116  
 v. 305.445.3100  
 f. 305.259.3986  
 license number: AA26002436


Professional Seal:

architect of record: William F. Arthur  
 License Number: AR0012074

Project Title:

**Bakery Cafe #6119**  
 6351 MANATEE AVE W,  
 BRADENTON, FL 34209

CONSTRUCTION DRAWINGS

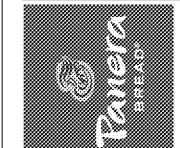


These plans and specifications are the exclusive property of WFA Design. Any reproduction, modification, distribution, and/or use of these materials (or any portion thereof) without WFA Design's prior written consent is strictly prohibited.

No.	Description	Date

**LIGHT AIMING DETAILS**

Project Number: #6119  
 Sheet Number: A132  
 Drawn By: MMH/NH  
 Issue Date: 09.30.18  
 DPM: DM: CPM:  
 J.R. D.C. R.K.

**GENERAL NOTES:**  
 A. GENERAL CONTRACTOR IS RESPONSIBLE FOR PLACING ALL DIRECTIONAL LIGHTING AS INDICATED ON THE ENCLOSED DIAGRAMS/SECTIONS PRIOR TO OPERATIONS TURNOVER. REFER TO REFLECTED CEILING PLANS FOR ADDITIONAL INFORMATION.  
 B. CENTER TRACK FIXTURES ON TRACK, ALLOW EQUAL SPACES BETWEEN FIXTURES.  
 C. FOR INSTALLATION PURPOSES ONLY.  
 D. IF THERE IS CONFLICT BETWEEN THE AIMING DIAGRAMS AND INTERIOR ELEVATIONS, PLEASE NOTIFY THE CONSTRUCTION PROJECT MANAGER FOR CLARIFICATION.

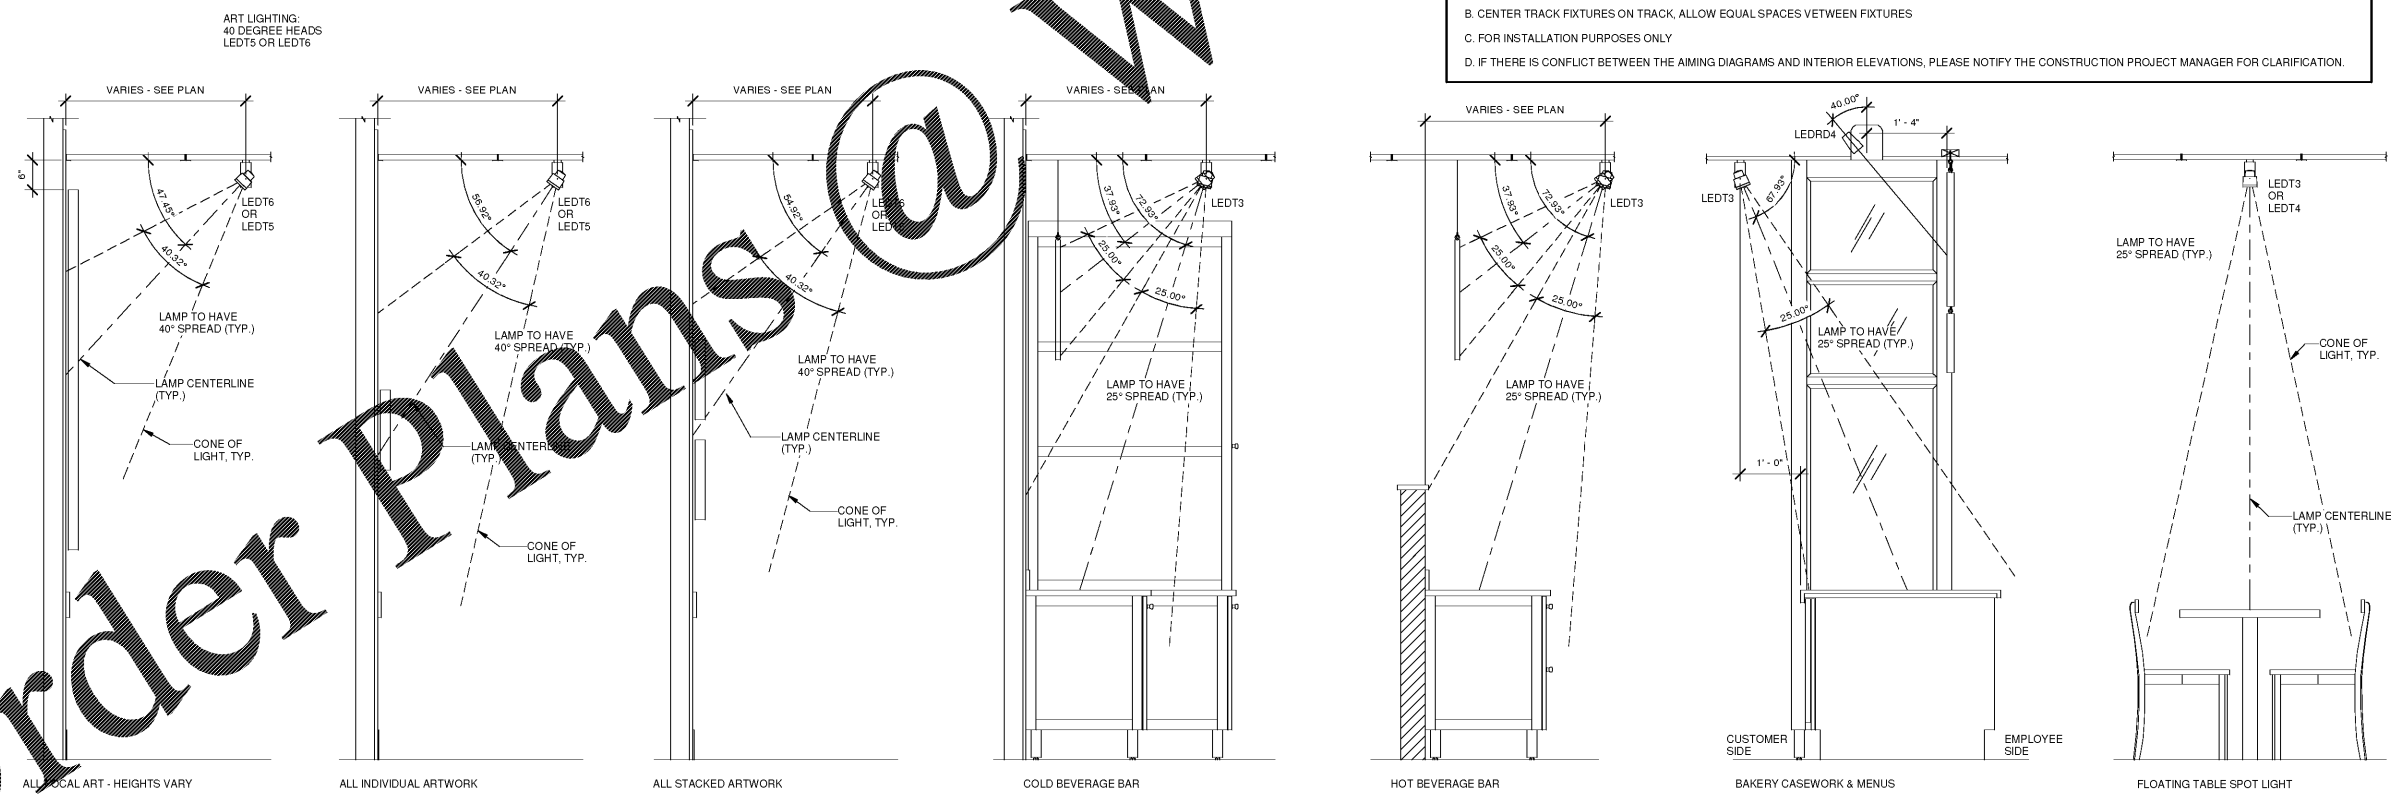

Order Plans @ WWW.LDILine.com

2 LIGHT AIMING DETAILS  
 3/4" = 1'-0"