




10/30/2018 10:15:25 AM

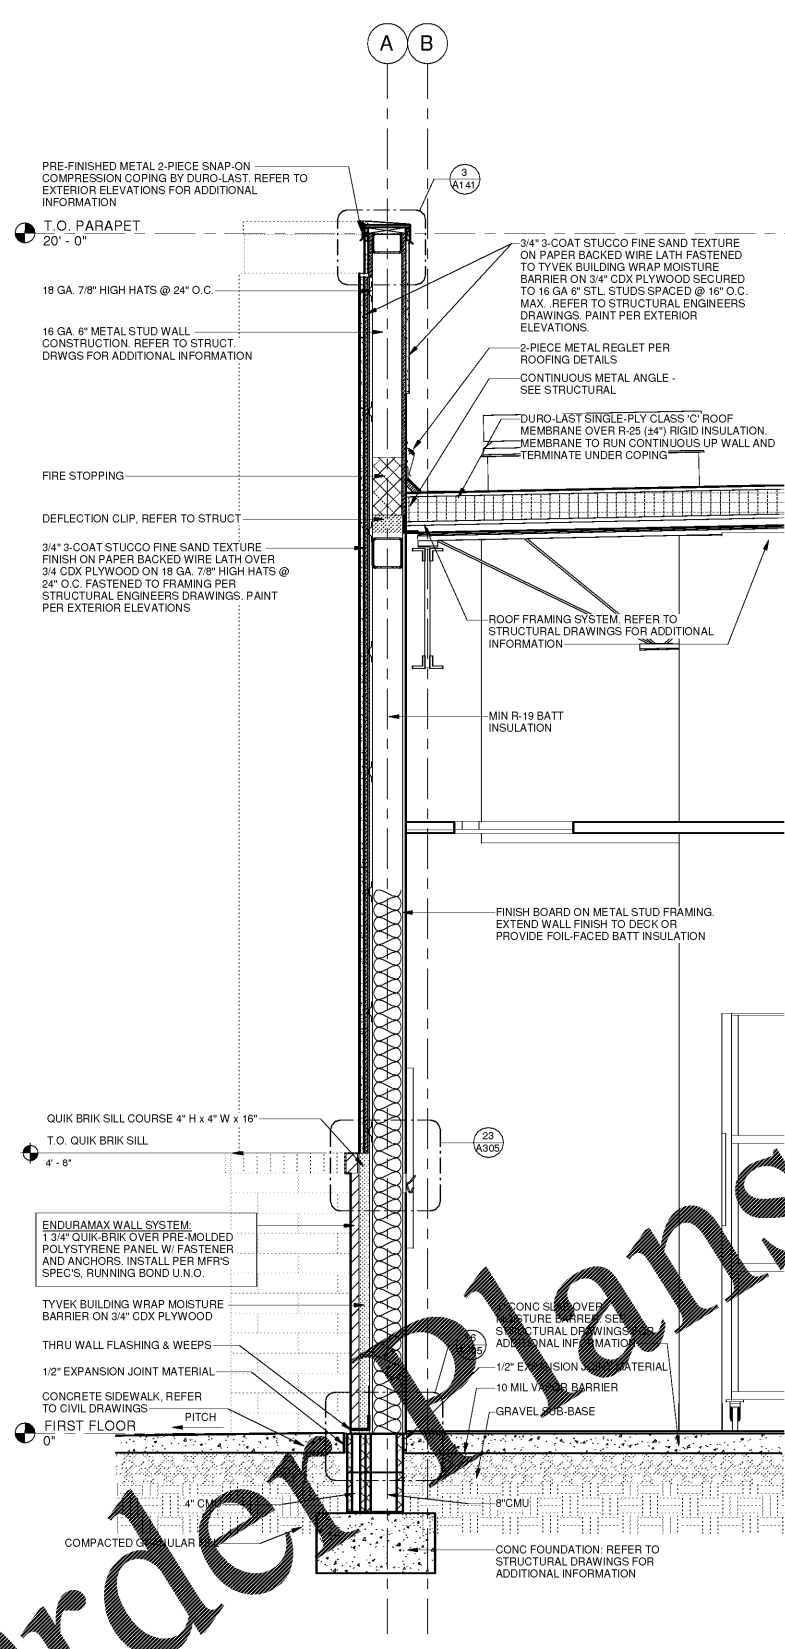

2 WALL SECTION
3/4" = 1'-0"

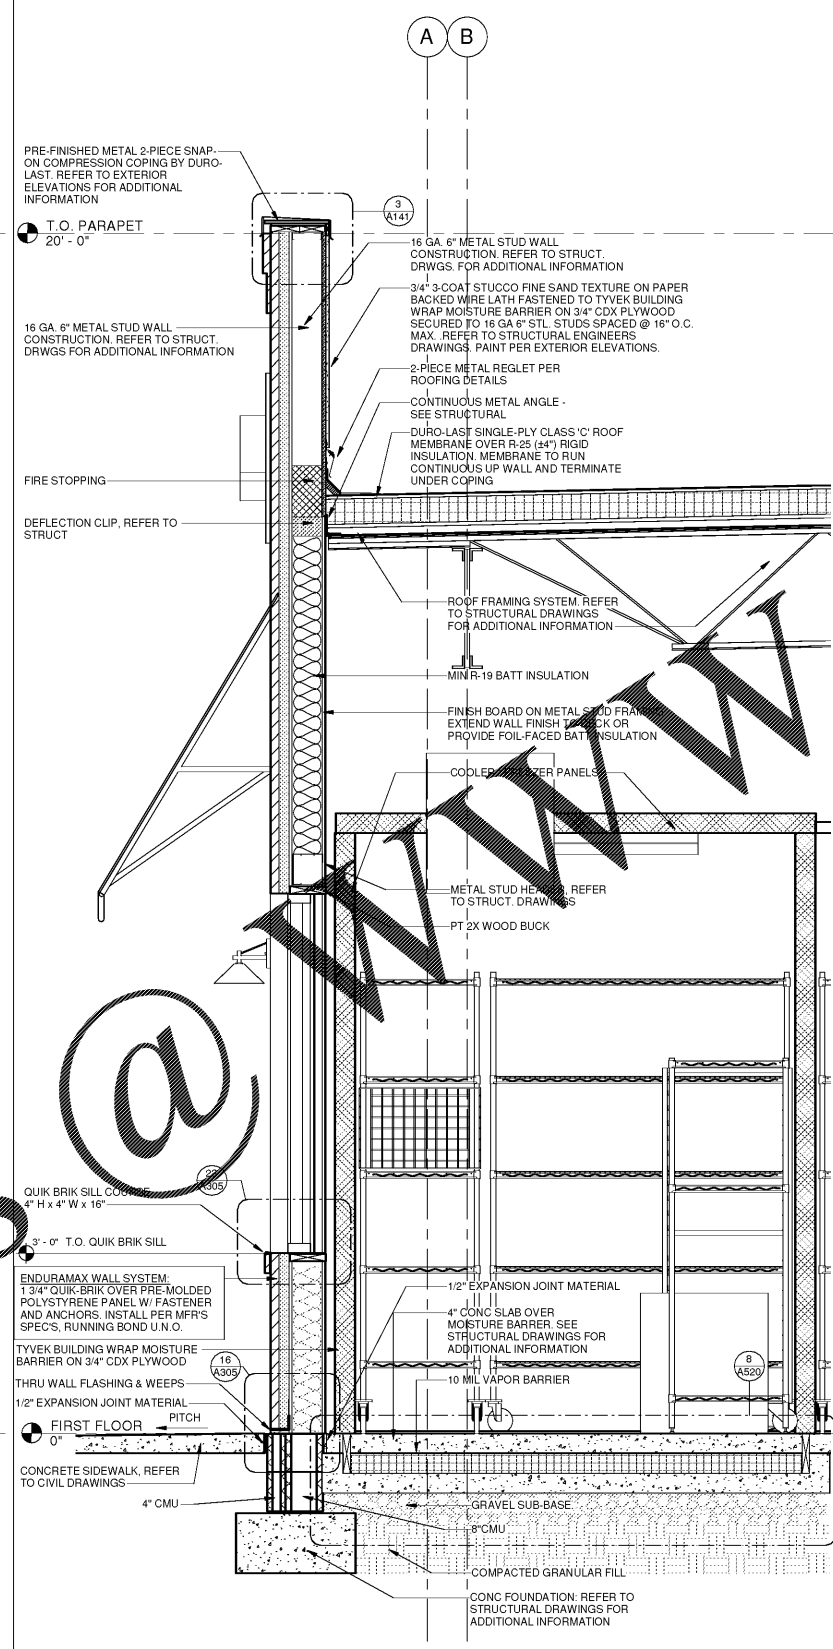

16 WALL SECTION
3/4" = 1'-0"

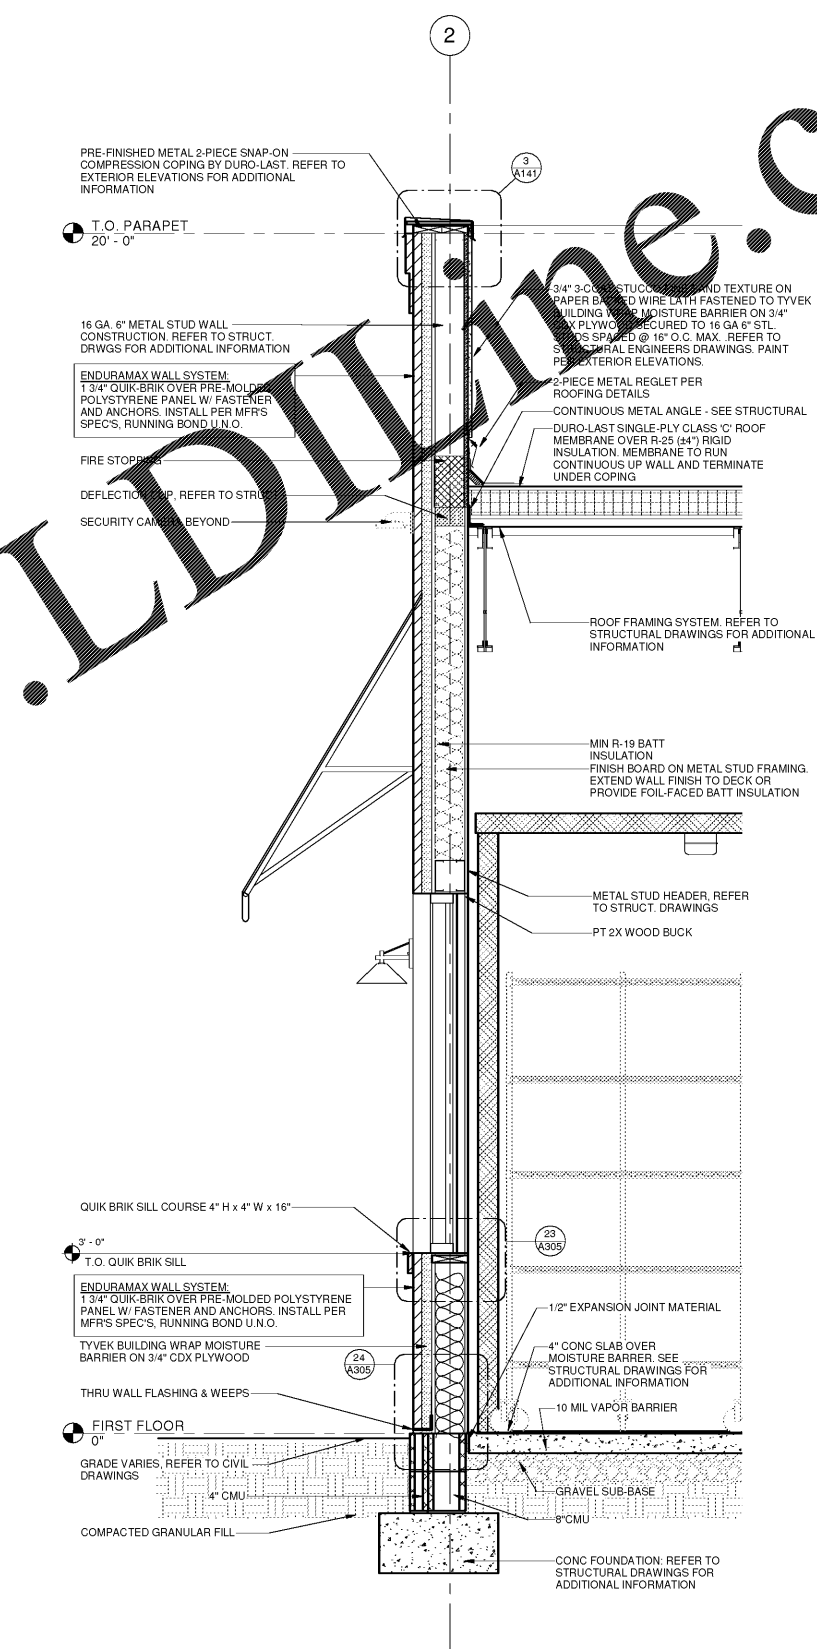


8 WALL SECTION
3/4" = 1'-0"

Bakery-Cafe:
#6119
 SYSTEM: G4, (A)1
 Project Title:
 p.o. box 14,2116
 coral gables, florida
 33114, 2116
 v. 305.443.3100
 f. 305.259.3986
 license number: AA26002436

Professional Seal:
 architect of record: William F. Arthur
 License Number: AR0012074
 Project Title:

Bakery Cafe #6119
 6351 MANATEE AVE W,
 BRADENTON, FL 34209

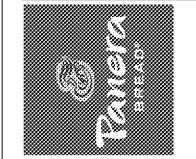

These plans and specifications are the exclusive property of WFA Design. Any reproduction, modification, distribution, and/or use of these materials (in any portion thereof) without WFA Design's prior written consent is strictly prohibited.

No.	Description	Date

WALL SECTIONS
 Project Number: #6119
 Sheet Number: A302
 Drawn By: MMH/NH
 Issue Date: 09.30.18
 DPM: DM: CPM:
 J.R. D.C. R.K.

Order Plans @

whowallplans.com