



10/30/2018 10:15:31 AM

NOTE: GENERAL CONTRACTOR TO COORDINATE MOUNTING HEIGHTS OF BLOCKING FOR AWNINGS, SIGNAGE, & LIGHT FIXTURES WITH SIGNAGE VENDOR AND ELECTRICAL CONTRACTOR PRIOR TO INSTALLATION

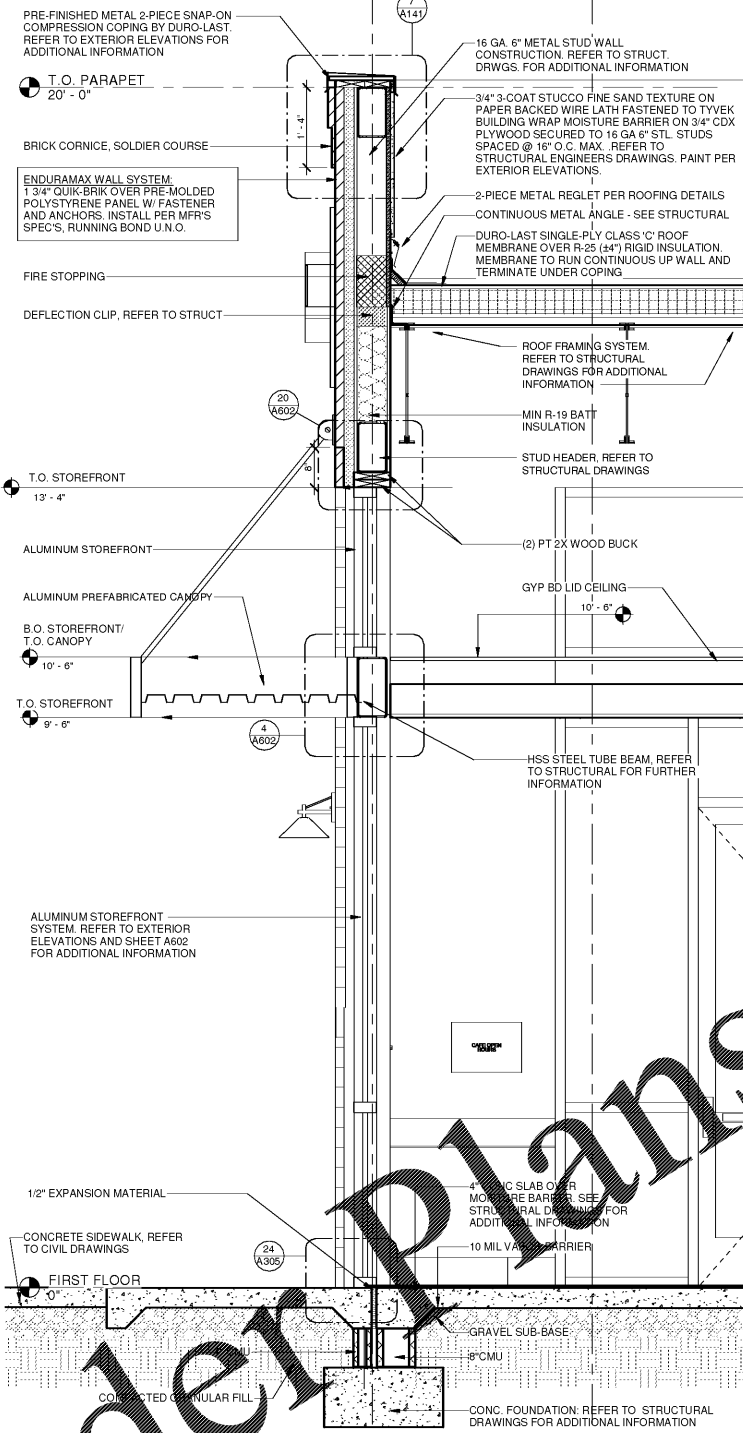


24 WALL SECTION  
3/4" = 1'-0"

NOTE: GENERAL CONTRACTOR TO COORDINATE MOUNTING HEIGHTS OF BLOCKING FOR AWNINGS, SIGNAGE, & LIGHT FIXTURES WITH SIGNAGE VENDOR AND ELECTRICAL CONTRACTOR PRIOR TO INSTALLATION

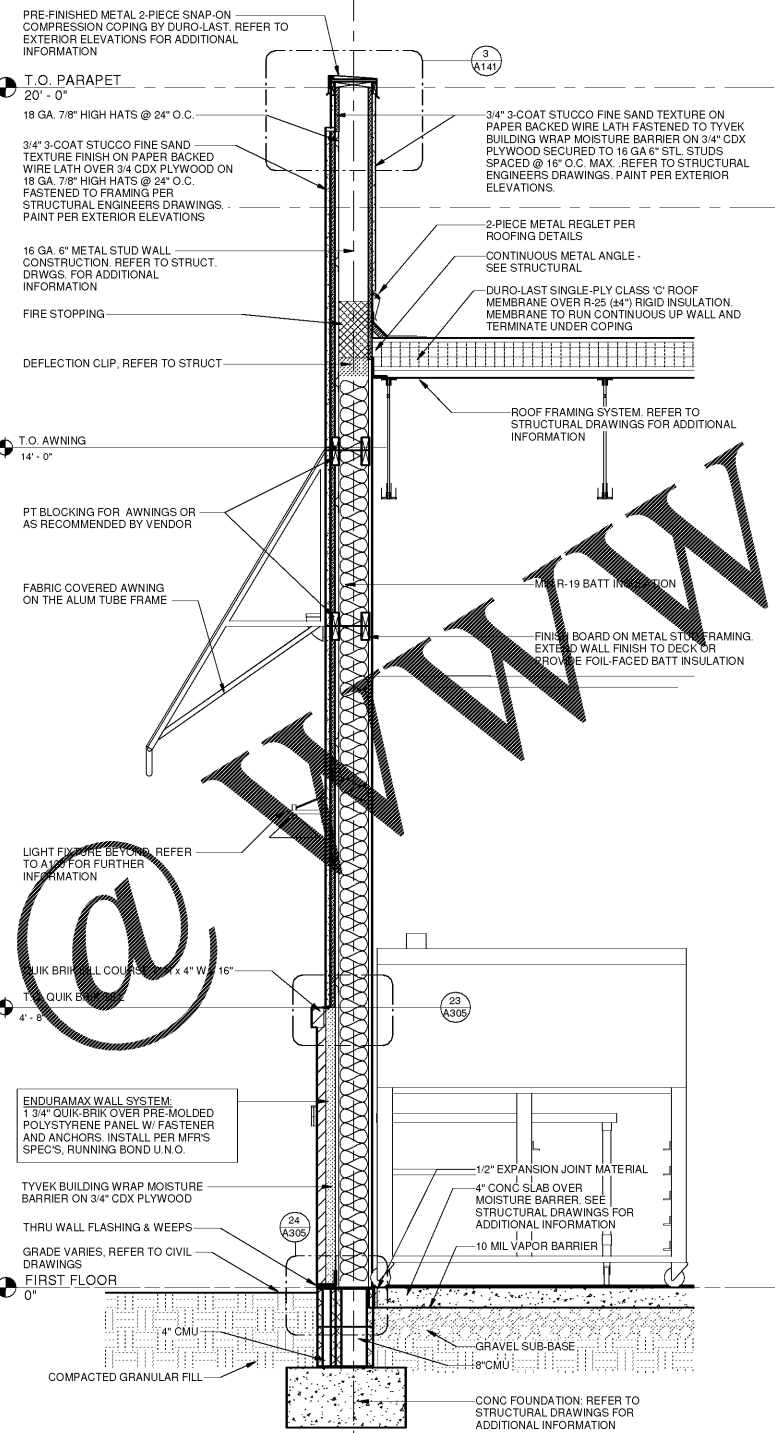

16 WALL SECTION  
3/4" = 1'-0"

NOTE: GENERAL CONTRACTOR TO COORDINATE MOUNTING HEIGHTS OF BLOCKING FOR AWNINGS, SIGNAGE, & LIGHT FIXTURES WITH SIGNAGE VENDOR AND ELECTRICAL CONTRACTOR PRIOR TO INSTALLATION

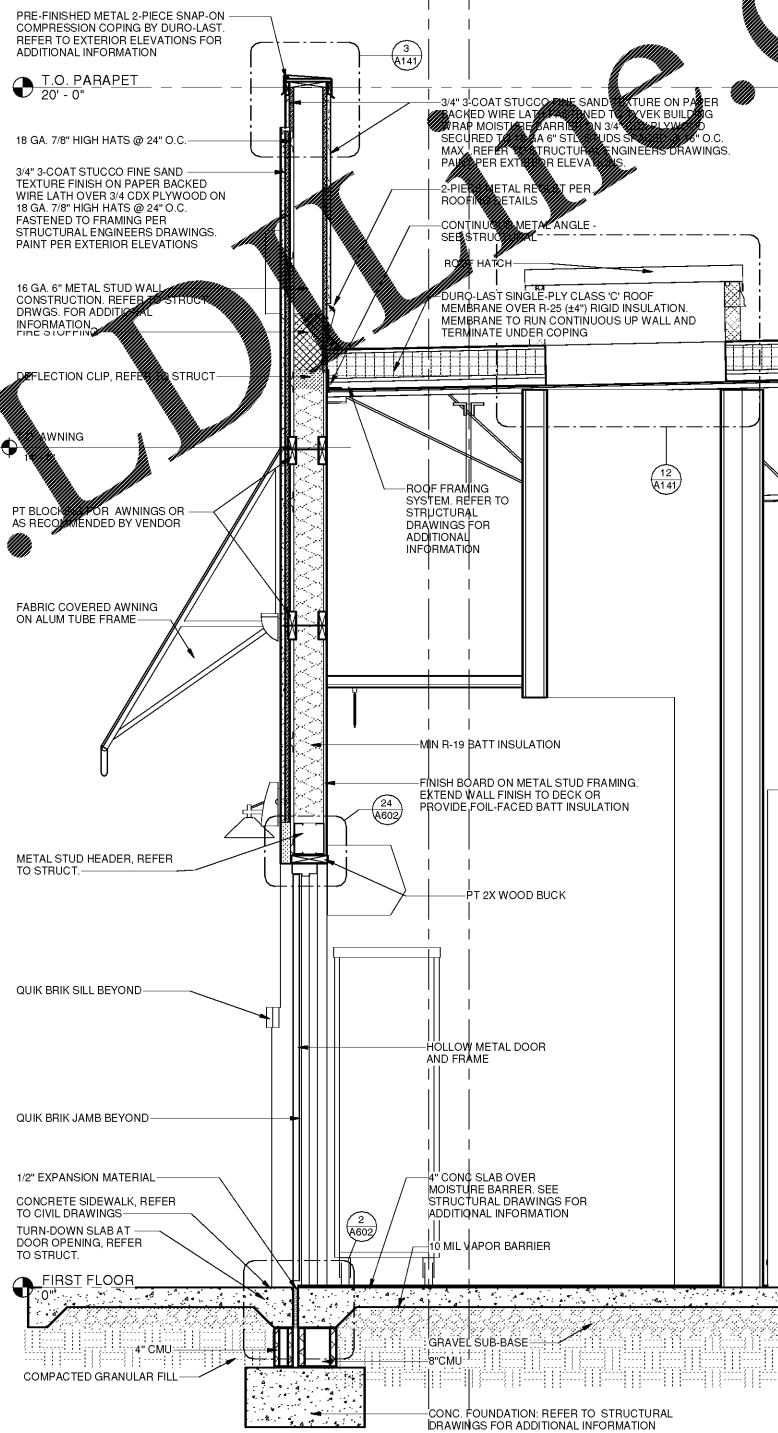

12 WALL SECTION  
3/4" = 1'-0"


Bakery-Cafe:

#6119

SYSTEM: G4 (A141)

Project Title:  
Professional Seal:  
architect of record: William F. Arthur  
License Number: AR0012074  
Project Title:  
Bakery Cafe #6119  
6351 MANATEE AVE W,  
BRADENTON, FL 34209

whoo.com  
p.o. box 14,2116  
coral gables, florida  
33114,2116  
t. 305.443.3100  
f. 305.259.3986  
license number: AA26002436

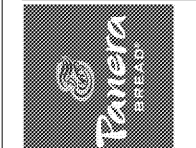

These plans and specifications are the exclusive property of WFA Design. Any reproduction, modification, distribution, and/or use of these materials (or any portion thereof) without WFA Design's prior written consent is strictly prohibited.

No.	Description	Date

WALL SECTIONS

Project Number: #6119  
Sheet Number: A303  
Drawn By: MMH/NH  
Issue Date: 09.30.18  
JPM: DM: CPM:  
J.R. D.C. R.K.

Order Plans