




10/30/2018 10:15:45 AM

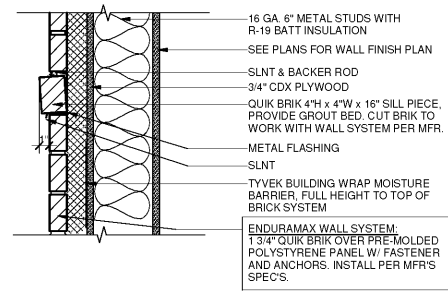


22 | QUIK BRIK SILL DETAIL @ MAIN ENTRY
1 1/2" = 1'-0"

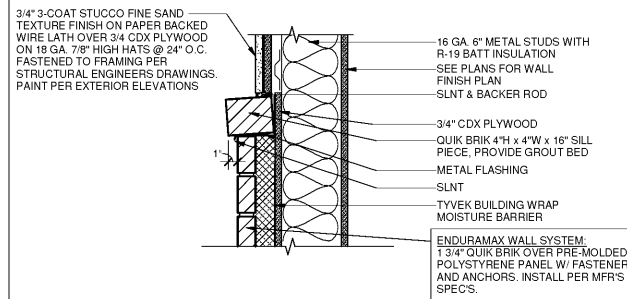

23 | BRICK ROWLOCK DETAIL
1 1/2" = 1'-0"

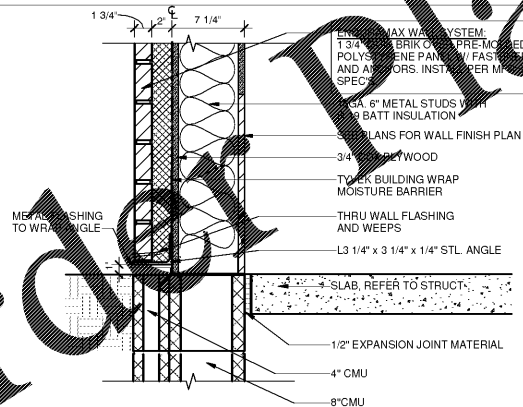

24 | BRICK FOUNDATION DETAIL
1 1/2" = 1'-0"

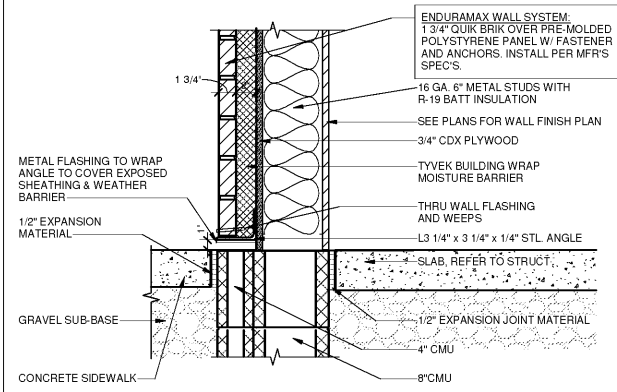

16 | BRICK BASE AT SIDEWALK DETAIL
1 1/2" = 1'-0"

Bakery-Cafe:

#6119

SYSTEM: G4, (A, B)

Project Title:


whaoo.com
p.o. box 14,2116
coral gables, florida
33114,2116
v. 305.445.3100
f. 305.259.3986
license number: AA26002436

Professional Seal:

architect of record: William F. Arthur
License Number: AR0012074

Project Title:

Bakery Cafe #6119
6351 MANATEE AVE W,
BRADENTON, FL 34209

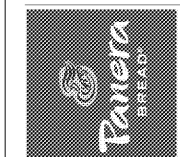

These plans and specifications are the exclusive property of WFA Design. Any reproduction, modification, distribution, and/or use of these materials (or any portion thereof) without WFA Design's prior written consent is strictly prohibited.

No.	Description	Date

WALL SECTIONS

Project Number: #6119
Sheet Number: A305
Drawn By: MM/HH
Issue Date: 09.30.18
DPM: DM: CPM:
JR: D.C. R.K.

Order Plans

@ WWW.LDILine.com