


Bakery Cafe #6119
6315 MANATEE AVE W
BRADENTON, FL 34209



MARK	SIZE	THICKNESS	R/F - TAB
3.0	3'-0" x 3'-0"	12"	3 - #4 E.W.
3.5	3'-6" x 3'-6"	12"	4 - #4 E.W.
4.0	4'-0" x 4'-0"	12"	4 - #4 E.W.
4.5	4'-6" x 4'-6"	12"	5 - #4 E.W.
4.5x8	4'-6" x 8'-0"	12"	#5 @ 12" E.W.
5.0	5'-0" x 5'-0"	12"	4 - #5 E.W.
5x6.5	5'-0" x 6'-6"	12"	#5 @ 12" E.W.
5.5	5'-6" x 5'-6"	13"	5 - #5
6.0	6'-0" x 6'-0"	14"	5 - #5 E.W.
6.5	6'-6" x 6'-6"	15"	6 - #5 E.W.
7.0	7'-0" x 7'-0"	16"	7 - #5 E.W.
7.5	7'-6" x 7'-6"	17"	8 - #5 E.W.
8.0	8'-0" x 8'-0"	18"	8 - #5 E.W.
8x16	8'-0" x 16'-0"	36"	#6 @ 12" E.W.
8.5	8'-6" x 8'-6"	36"	#6 @ 12" E.W.
9.0	9'-0" x 9'-0"	36"	#6 @ 12" E.W.
9.5	9'-6" x 9'-6"	36"	#6 @ 12" E.W.
10.0	10'-0" x 10'-0"	36"	#6 @ 12" E.W.
10.5	10'-6" x 10'-6"	36"	#6 @ 12" E.W.
11.0	11'-0" x 11'-0"	36"	#6 @ 12" E.W.
11.5	11'-6" x 11'-6"	36"	#6 @ 12" E.W.
12.0	12'-0" x 12'-0"	36"	#6 @ 12" E.W.

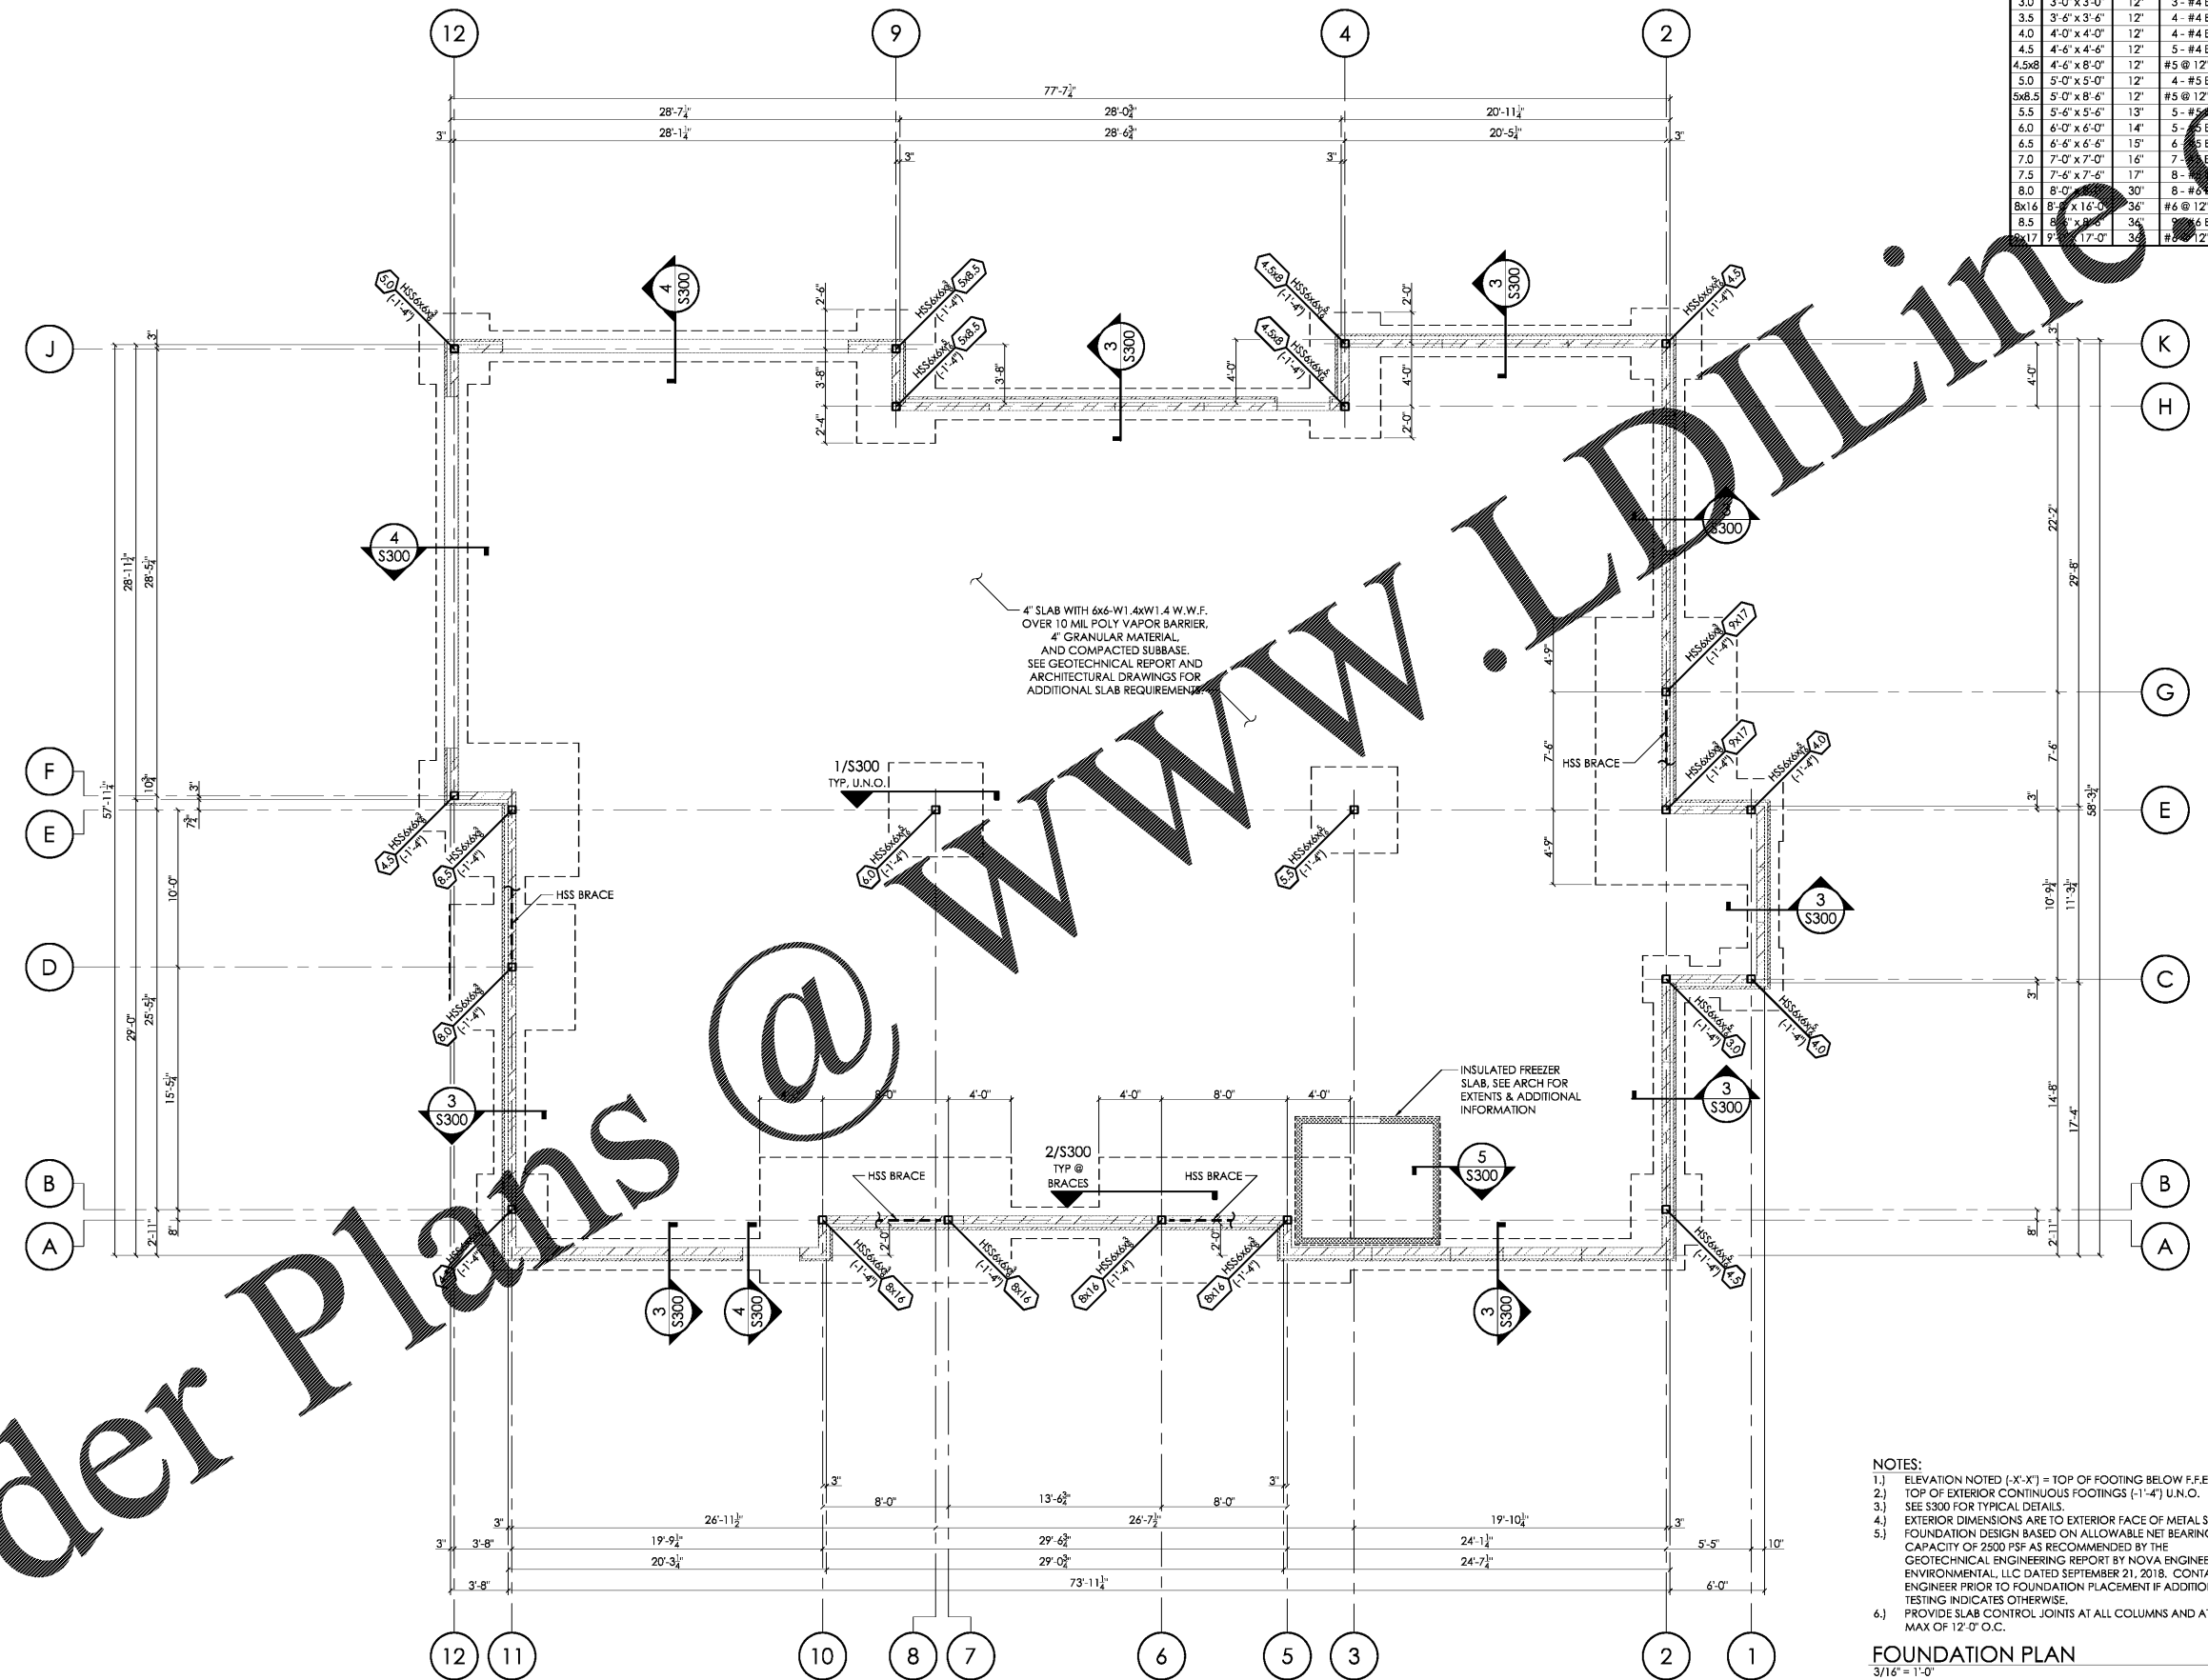

- NOTES:
- 1.) ELEVATION NOTED [-X'-X"] = TOP OF FOOTING BELOW F.F.E.
 - 2.) TOP OF EXTERIOR CONTINUOUS FOOTINGS (-1'-4") U.N.O.
 - 3.) SEE S300 FOR TYPICAL DETAILS.
 - 4.) EXTERIOR DIMENSIONS ARE TO EXTERIOR FACE OF METAL STUDS.
 - 5.) FOUNDATION DESIGN BASED ON ALLOWABLE NET BEARING CAPACITY OF 2500 PSF AS RECOMMENDED BY THE GEOTECHNICAL ENGINEERING REPORT BY NOVA ENGINEERING & ENVIRONMENTAL, LLC DATED SEPTEMBER 21, 2018. CONTACT ENGINEER PRIOR TO FOUNDATION PLACEMENT IF ADDITIONAL TESTING INDICATES OTHERWISE.
 - 6.) PROVIDE SLAB CONTROL JOINTS AT ALL COLUMNS AND AT A MAX OF 12'-0" O.C.

FOUNDATION PLAN

3/16" = 1'-0"

No.	Description	Date

FOUNDATION PLAN

Project Number: 6119
 Drawn By: KMR
 Issue Date: 10.31.18
 DPK: J.R. DM: H.R. CPM: R.K.

Sheet Number: **S100**

Order Plans @

WWW.LDILINE.COM