


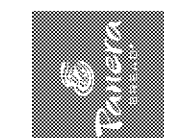


Bakery Cafe #6119
6315 MANATEE AVE W
BRADENTON, FL 34209



No.	Description	Date

ROOF FRAMING PLAN

Project Number: 6119 Sheet Number: S200
 Drawn By: KMR
 Issue Date: 10.31.18
 DPK: H.R. CPM: R.K.

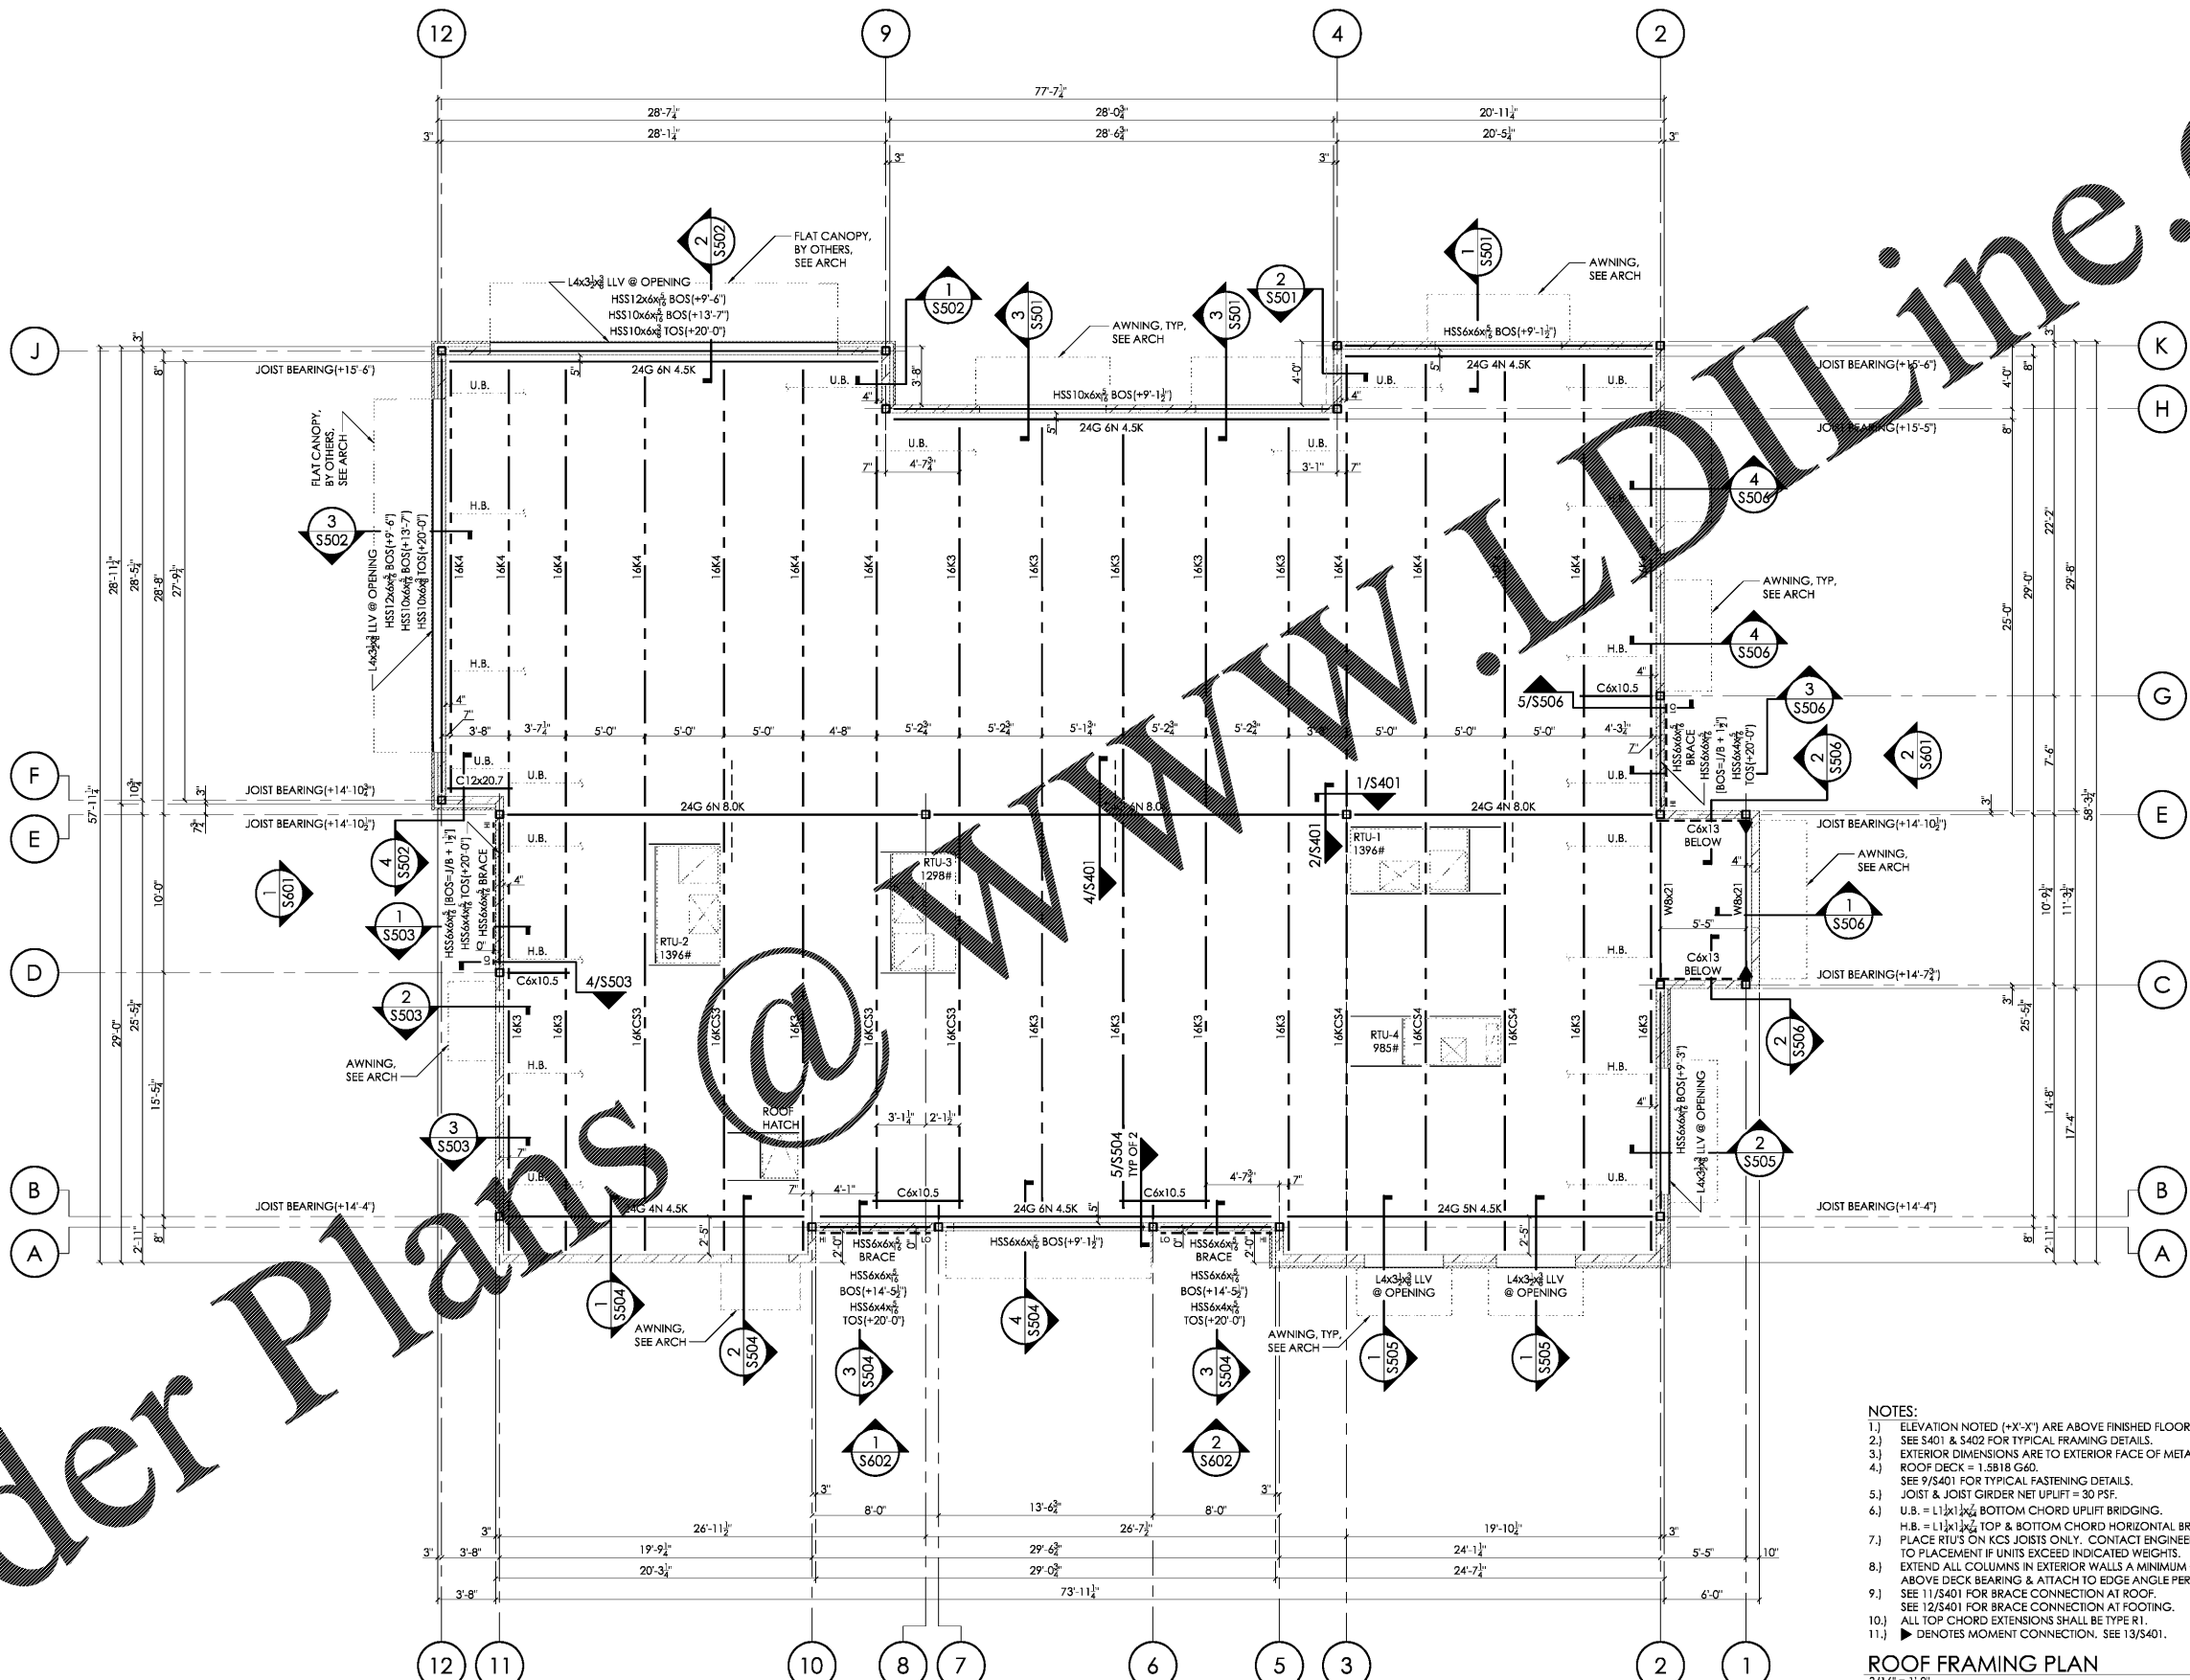

- NOTES:
- 1.) ELEVATION NOTED (+X'-X") ARE ABOVE FINISHED FLOOR.
 - 2.) SEE S401 & S402 FOR TYPICAL FRAMING DETAILS.
 - 3.) EXTERIOR DIMENSIONS ARE TO EXTERIOR FACE OF METAL STUD.
 - 4.) ROOF OF DECK = 1.5B18 G60.
 - 5.) SEE 9/S401 FOR TYPICAL FASTENING DETAILS.
 - 6.) JOIST & JOIST GIRDER NET UPLIFT = 30 PSF.
 - 7.) U.B. = L1x1x1/2x1/2 BOTTOM CHORD UPLIFT BRIDGING.
 - 8.) H.B. = L1x1x1/2x1/2 TOP & BOTTOM CHORD HORIZONTAL BRIDGING.
 - 9.) PLACE RTU'S ON KCS JOISTS ONLY. CONTACT ENGINEER PRIOR TO PLACEMENT IF UNITS EXCEED INDICATED WEIGHTS.
 - 10.) EXTEND ALL COLUMNS IN EXTERIOR WALLS A MINIMUM OF 5" ABOVE DECK BEARING & ATTACH TO EDGE ANGLE PER 9/S401.
 - 11.) SEE 11/S401 FOR BRACE CONNECTION AT ROOF.
 - 12.) SEE 12/S401 FOR BRACE CONNECTION AT FOOTING.
 - 13.) ALL TOP CHORD EXTENSIONS SHALL BE TYPE R1.
 - 14.) DENOTES MOMENT CONNECTION. SEE 13/S401.

ROOF FRAMING PLAN
3/16" = 1'-0"

Order Plans @ WWW.LDLINE.COM