

**Bakery Cafe #6119**  
6315 MANATEE AVE W  
BRADENTON, FL 34209




No.	Description	Date

### WALL SECTIONS


Project Number: 6119  
 Drawn By: KMR  
 Issue Date: 10.31.18  
 DPM: J.R. DM: H.R. CPM: R.K.

**S505**

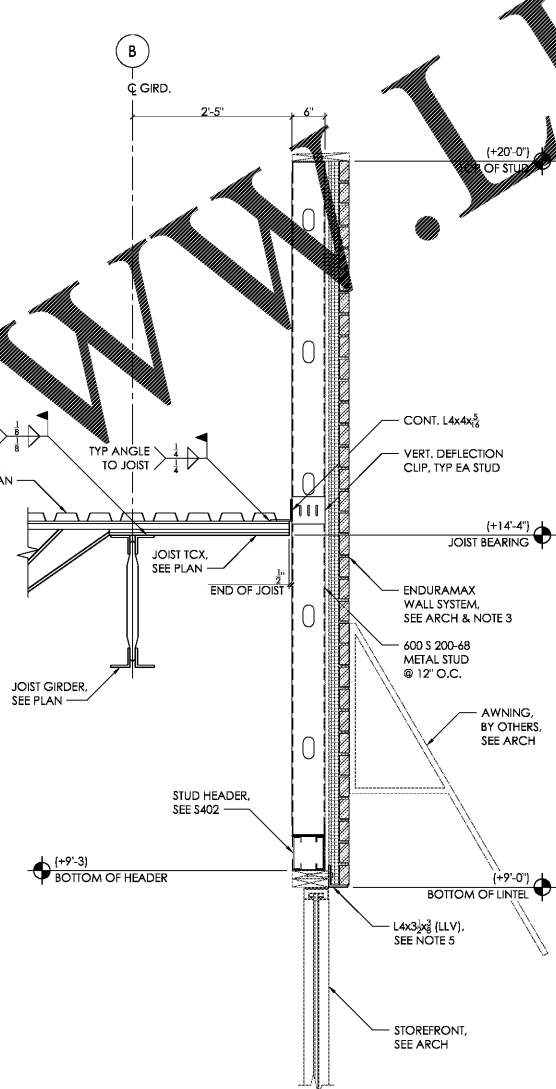

- NOTES:
- DO NOT ATTACH METAL STUD TO BOTTOM FLANGE OF JOIST GIRDER.
  - ATTACH DECK TO EDGE ANGLE W/ 3/8" PUDDLE WELDS @ 6" O.C.
  - ATTACH AND INSTALL ENDURAMAX WALL SYSTEM PER MANUFACTURER'S RECOMMENDATIONS.
  - ATTACH AWNING TO STRUCTURE PER MANUFACTURER'S RECOMMENDATIONS.
  - ATTACH LINTEL TO WOOD BLOCKING WITH 1/2" x 0'-4" LAG SCREWS @ 24" O.C.

1/S505 REAR WALL SECTION  
3/4" = 1'-0"

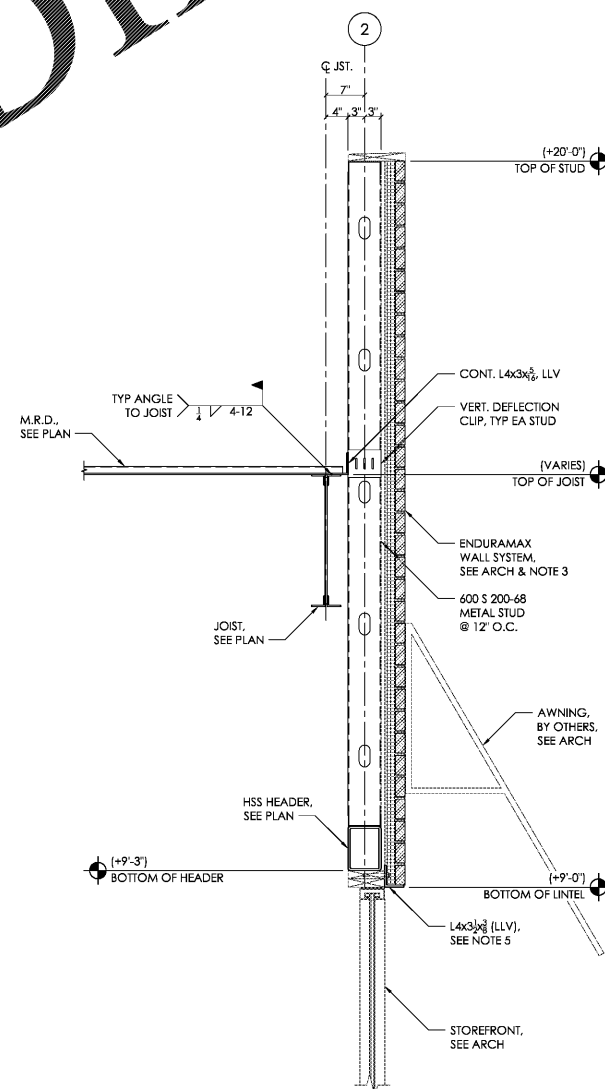

- NOTES:
- DO NOT ATTACH METAL STUD TO BOTTOM FLANGE OF JOIST.
  - ATTACH DECK TO EDGE ANGLE W/ 3/8" PUDDLE WELDS @ 6" O.C.
  - ATTACH AND INSTALL ENDURAMAX WALL SYSTEM PER MANUFACTURER'S RECOMMENDATIONS.
  - ATTACH AWNING TO STRUCTURE PER MANUFACTURER'S RECOMMENDATIONS.
  - ATTACH LINTEL TO WOOD BLOCKING WITH 1/2" x 0'-4" LAG SCREWS @ 24" O.C.

2/S505 SIDE WALL SECTION  
3/4" = 1'-0"

# Order Plans @

# WWW.LDILine.com