

Bakery-Cafe:


#6119

Project Team:

km
engineering,
plc

153 u.s. hwy 70 w
garner, nc 27529
919-615-0282


Professional Seal:

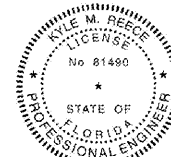

Engineer of Record:
Kyle M. Reece
P.E. No. 81480

Project Title:

Bakery Cafe #6119
6315 MANATEE AVE W
BRADENTON, FL 34209

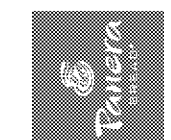


No.	Description	Date

LATERAL BRACE ELEVATIONS

Project Number: 6119
 Drawn By: KMR
 Issue Date: 10.31.18
 DPM: J.R. DM: H.R. CPM: R.K.


S601

Order Plans

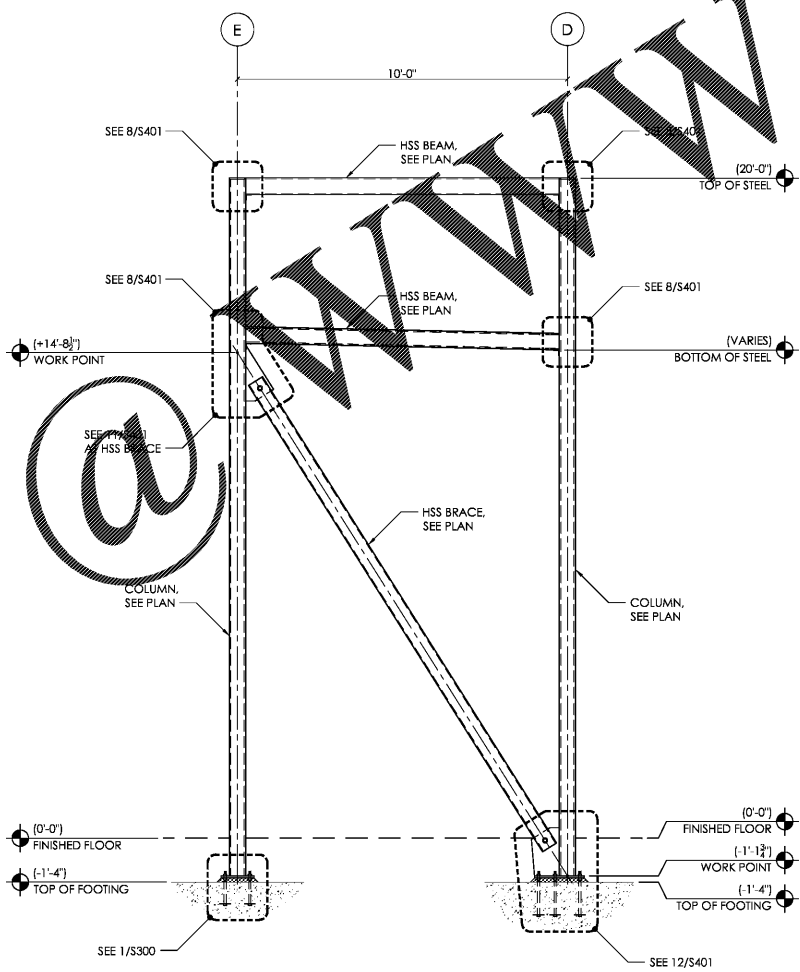

NOTES:
 1.) ADDITIONAL ROOF FRAMING AND METAL STUDS NOT SHOWN FOR CLARITY.
 SEE WALL SECTIONS FOR ADDITIONAL INFORMATION.

1/S601
 3/8" = 1'-0"
 BRACE ELEVATION
 @ GRID LINE 11

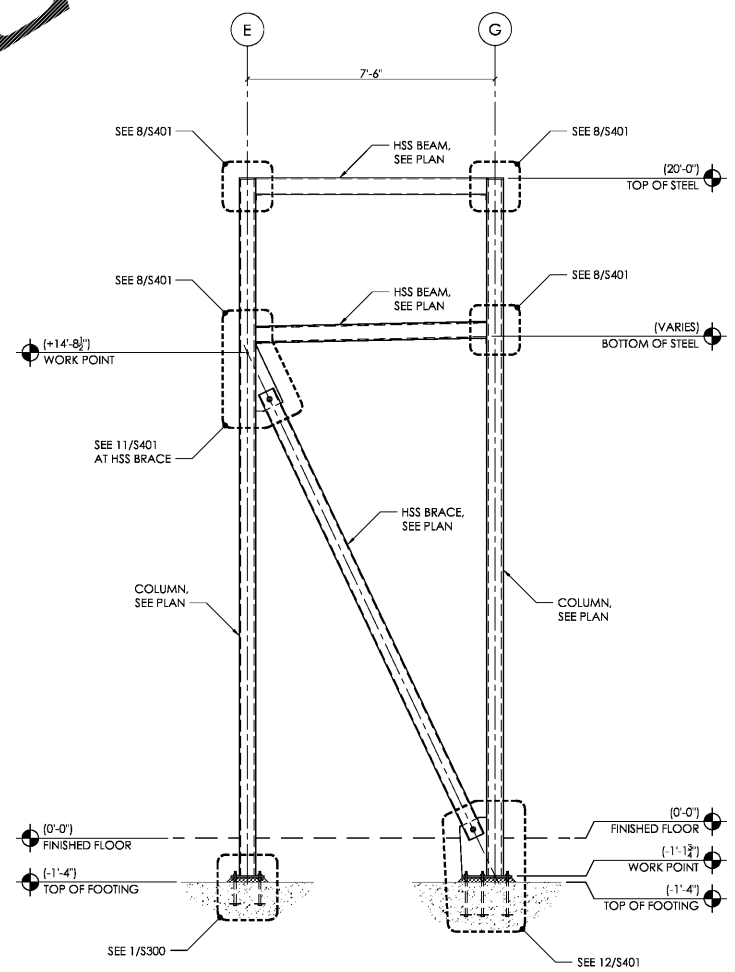

NOTES:
 1.) ADDITIONAL ROOF FRAMING AND METAL STUDS NOT SHOWN FOR CLARITY.
 SEE WALL SECTIONS FOR ADDITIONAL INFORMATION.

2/S601
 3/8" = 1'-0"
 BRACE ELEVATION
 @ GRID LINE 2