



Order Plans

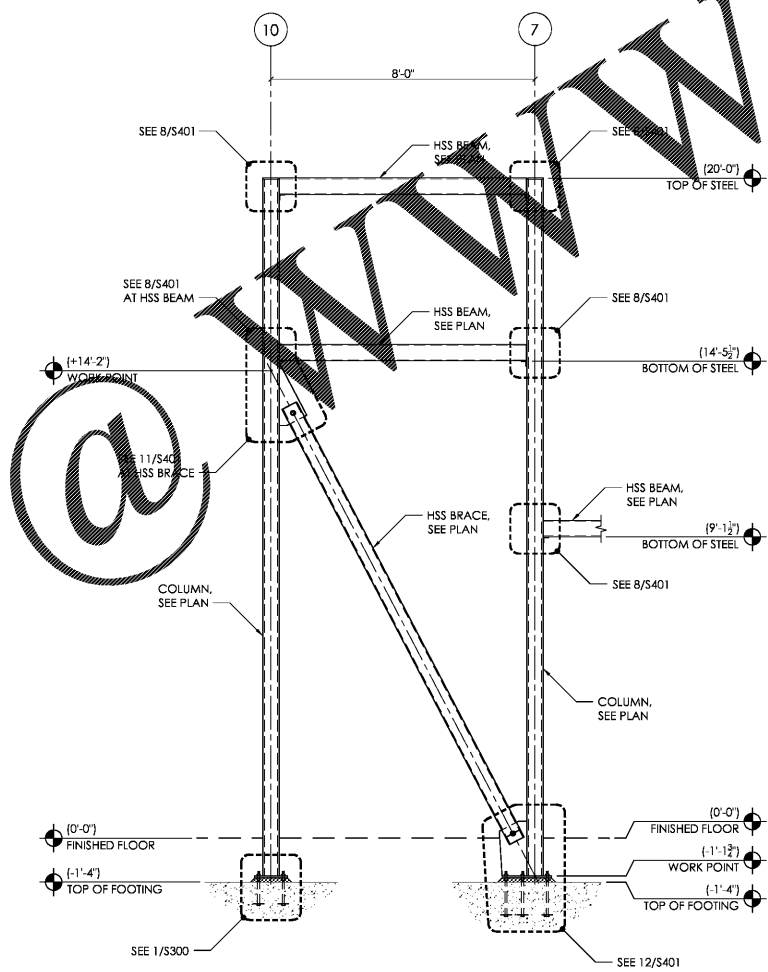

NOTES:  
 1.] ADDITIONAL ROOF FRAMING AND METAL STUDS NOT SHOWN FOR CLARITY.  
 SEE WALL SECTIONS FOR ADDITIONAL INFORMATION.

BRACE ELEVATION  
 @ GRID LINE A  
 1/S602  
 3/8" = 1'-0"

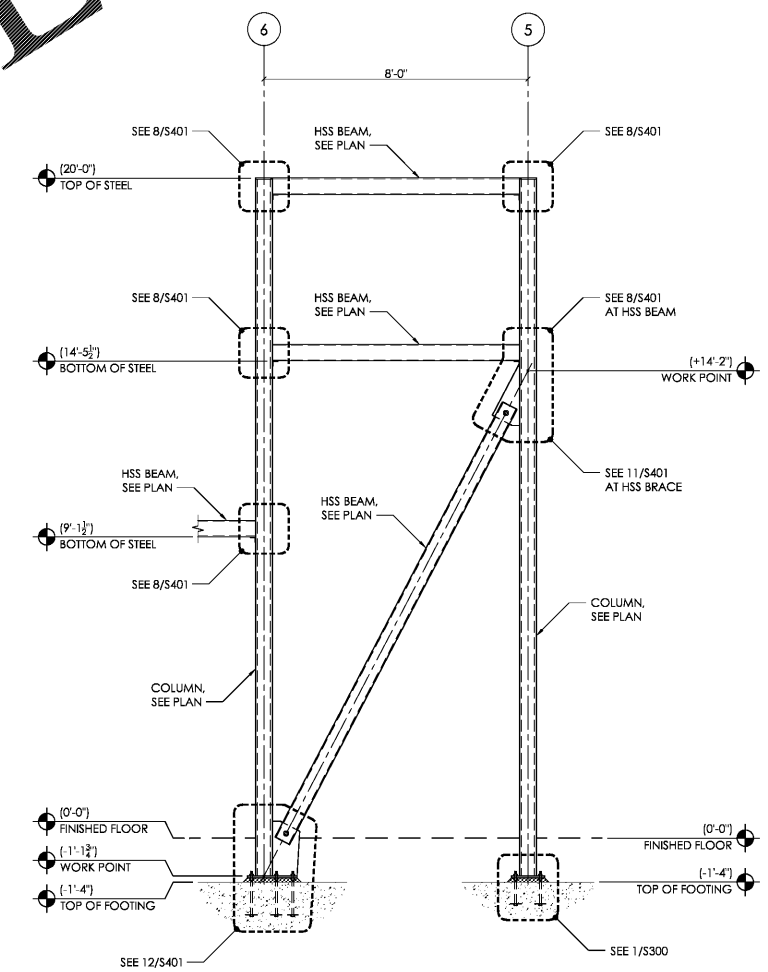


NOTES:  
 1.] ADDITIONAL ROOF FRAMING AND METAL STUDS NOT SHOWN FOR CLARITY.  
 SEE WALL SECTIONS FOR ADDITIONAL INFORMATION.

BRACE ELEVATION  
 @ GRID LINE A  
 2/S602  
 3/8" = 1'-0"

Bakery-Cafe:  
**#6119**

Project Team:  
**km engineering, plc**

153 u.s. hwy 70 w  
 garner, nc 27529  
 919-615-0282

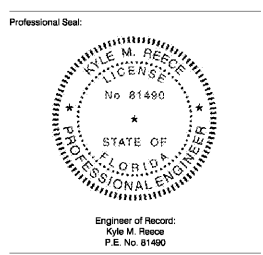

CONSTRUCTION DRAWINGS  
**Bakery Cafe #6119**  
 6315 MANATEE AVE W  
 BRADENTON, FL 34209



No.	Description	Date

**LATERAL BRACE ELEVATIONS**  
 Project Number: 6119  
 Drawn By: KMR  
 Issue Date: 10.31.18  
 Sheet Number: **S602**  
 DPW: J.R. DM: H.R. CPM: R.K.