



REV	DATE	BY	DESCRIPTION
0	08/29/18	WLD	ISSUED FOR PERMITTING

PROJECT NO. 3042.1604
 DRAWN BY: CBW
 CHECKED BY: WLD
 DATE: 10/18/17

SHEET TITLE:
NORTH & SOUTH ELEVATIONS
 SCALE: AS NOTED
 DRAWING NO. **A-401** REV. **0**

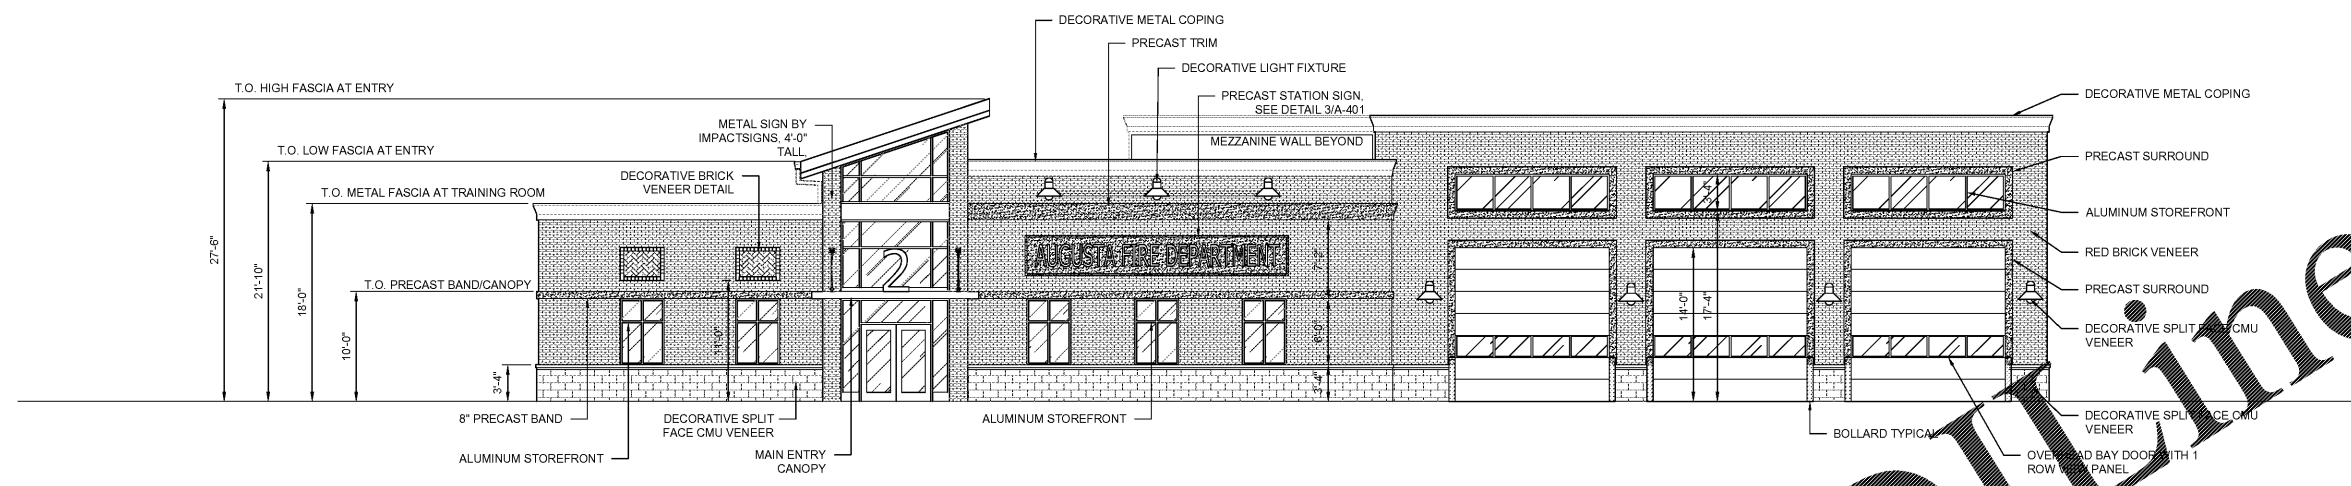


1 NORTH ELEVATION
 A-401 SCALE: 1/8" = 1'-0"

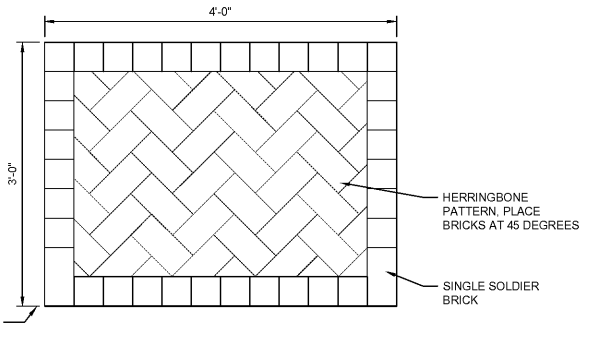

2 DECORATIVE BRICK DETAIL
 A-401 SCALE: 1" = 1'-0"



3 PRECAST STATION SIGN
 A-401 SCALE: 1/2" = 1'-0"

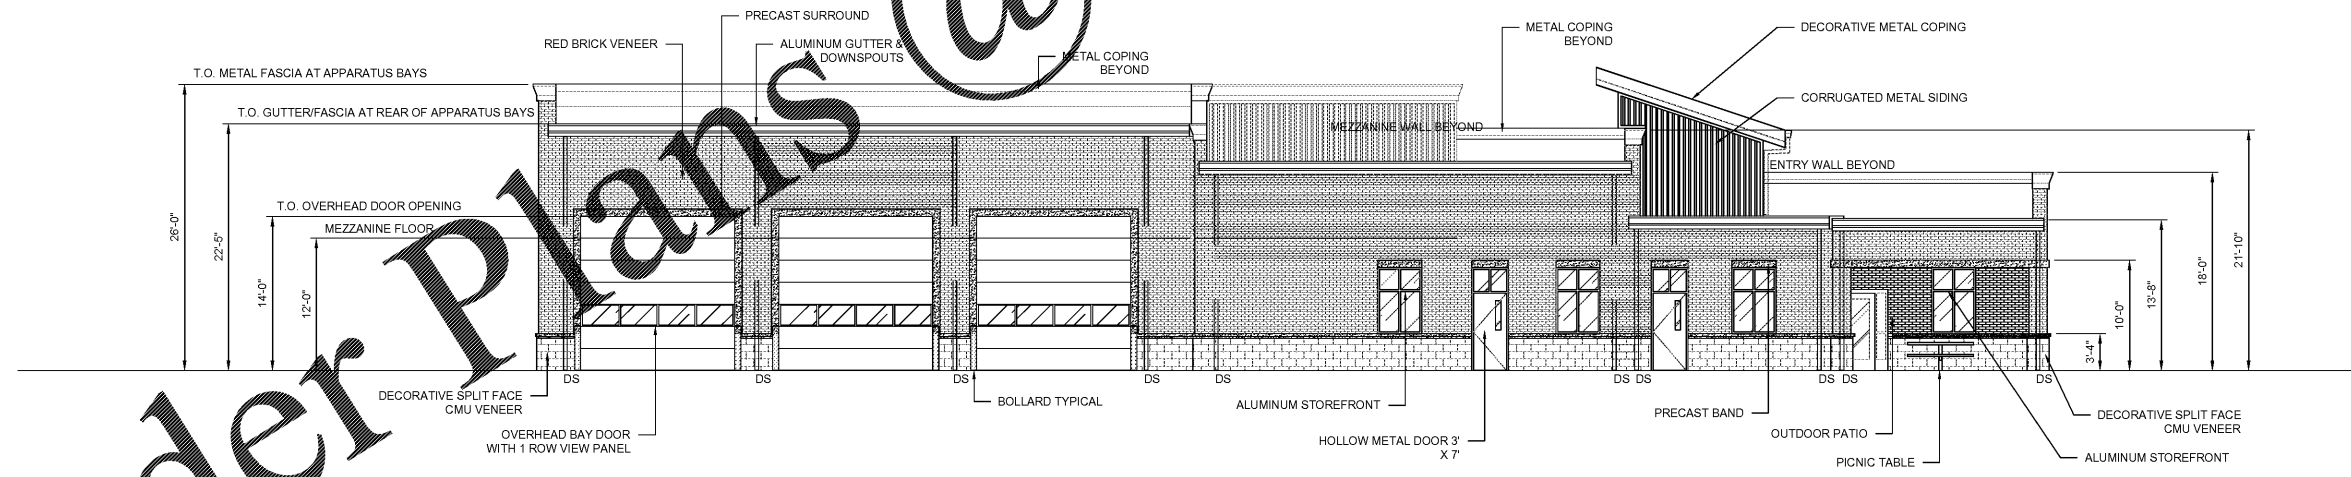

3 SOUTH ELEVATION
 A-401 SCALE: 1/8" = 1'-0"

