



1 WEST ELEVATION
A-402 SCALE: 1/8" = 1'-0"

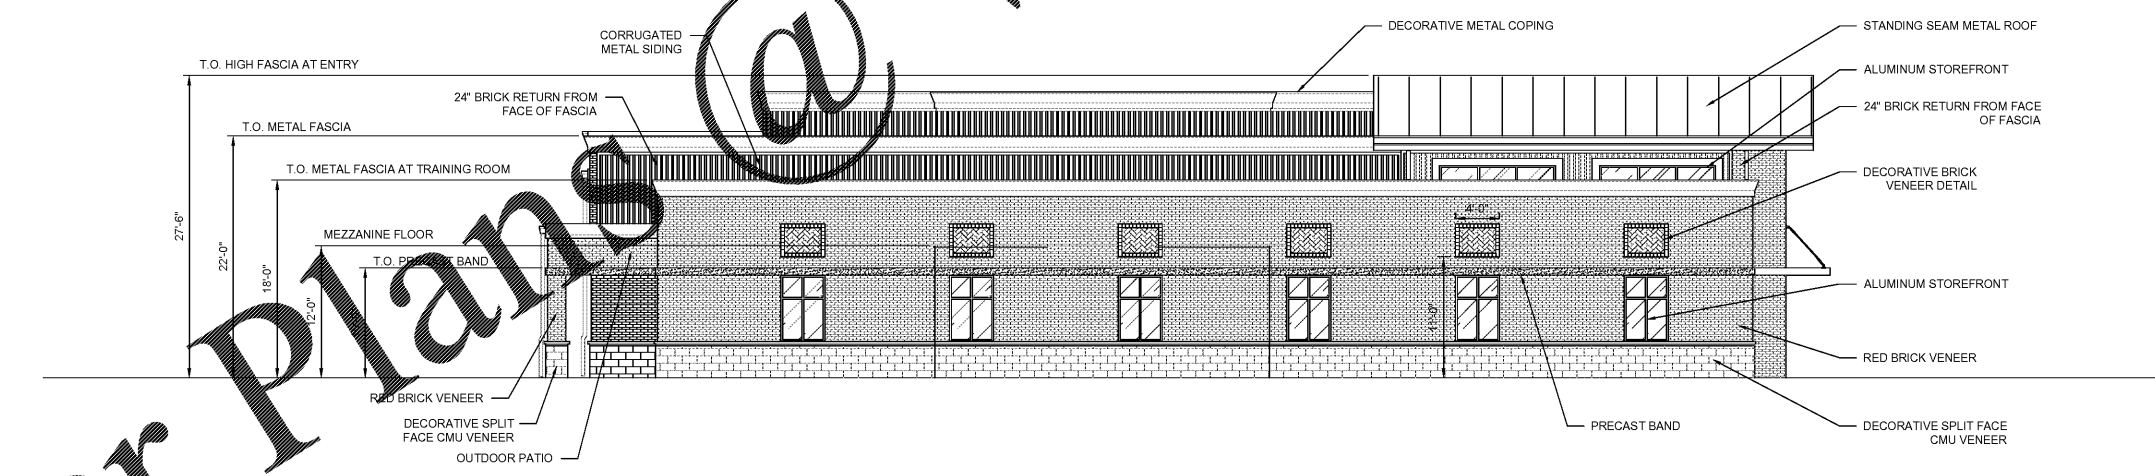


2 EAST ELEVATION
A-402 SCALE: 1/8" = 1'-0"

 

LD
1980
Architects • Engineers • Landscape Architects
JOHNSON, LASCHOBER & ASSOCIATES, P.C.
1000 W. PINE BLVD. • SUITE 100 • AUGUSTA, GA 30901
TEL: (706) 724-5756 • TEL: (843) 619-4656
FAX: (706) 724-3935
WWW.THEJLAGROUP.COM

CLIENT: AUGUSTA, GA
535 TELFAIR STREET, AUGUSTA, GA 30901
PROJECT NAME: **FIRE STATION #2**
PROJECT LOCATION: 928 TELFAIR ST., AUGUSTA, GA 30901

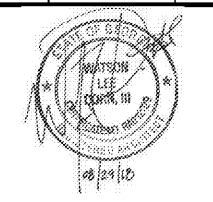

| REV | DATE | BY | DESCRIPTION |
|-----|----------|-----|-----------------------|
| 0 | 08/29/18 | WLD | ISSUED FOR PERMITTING |

PROJECT NO. 3042.1604
DRAWN BY: CBW
CHECKED BY: WLD
DATE: 10/18/17

SHEET TITLE:
EAST & WEST ELEVATIONS
SCALE: AS NOTED
DRAWING NO. **A-402** REV. **0**

This document is the property of Johnson, Laschobar & Associates, P.C. The unauthorized reproduction, copying or otherwise use of this document is strictly prohibited and any infringement thereupon may be subject to legal action.