


© COPYRIGHT MICHAEL J. NICKUS ARCHITECT

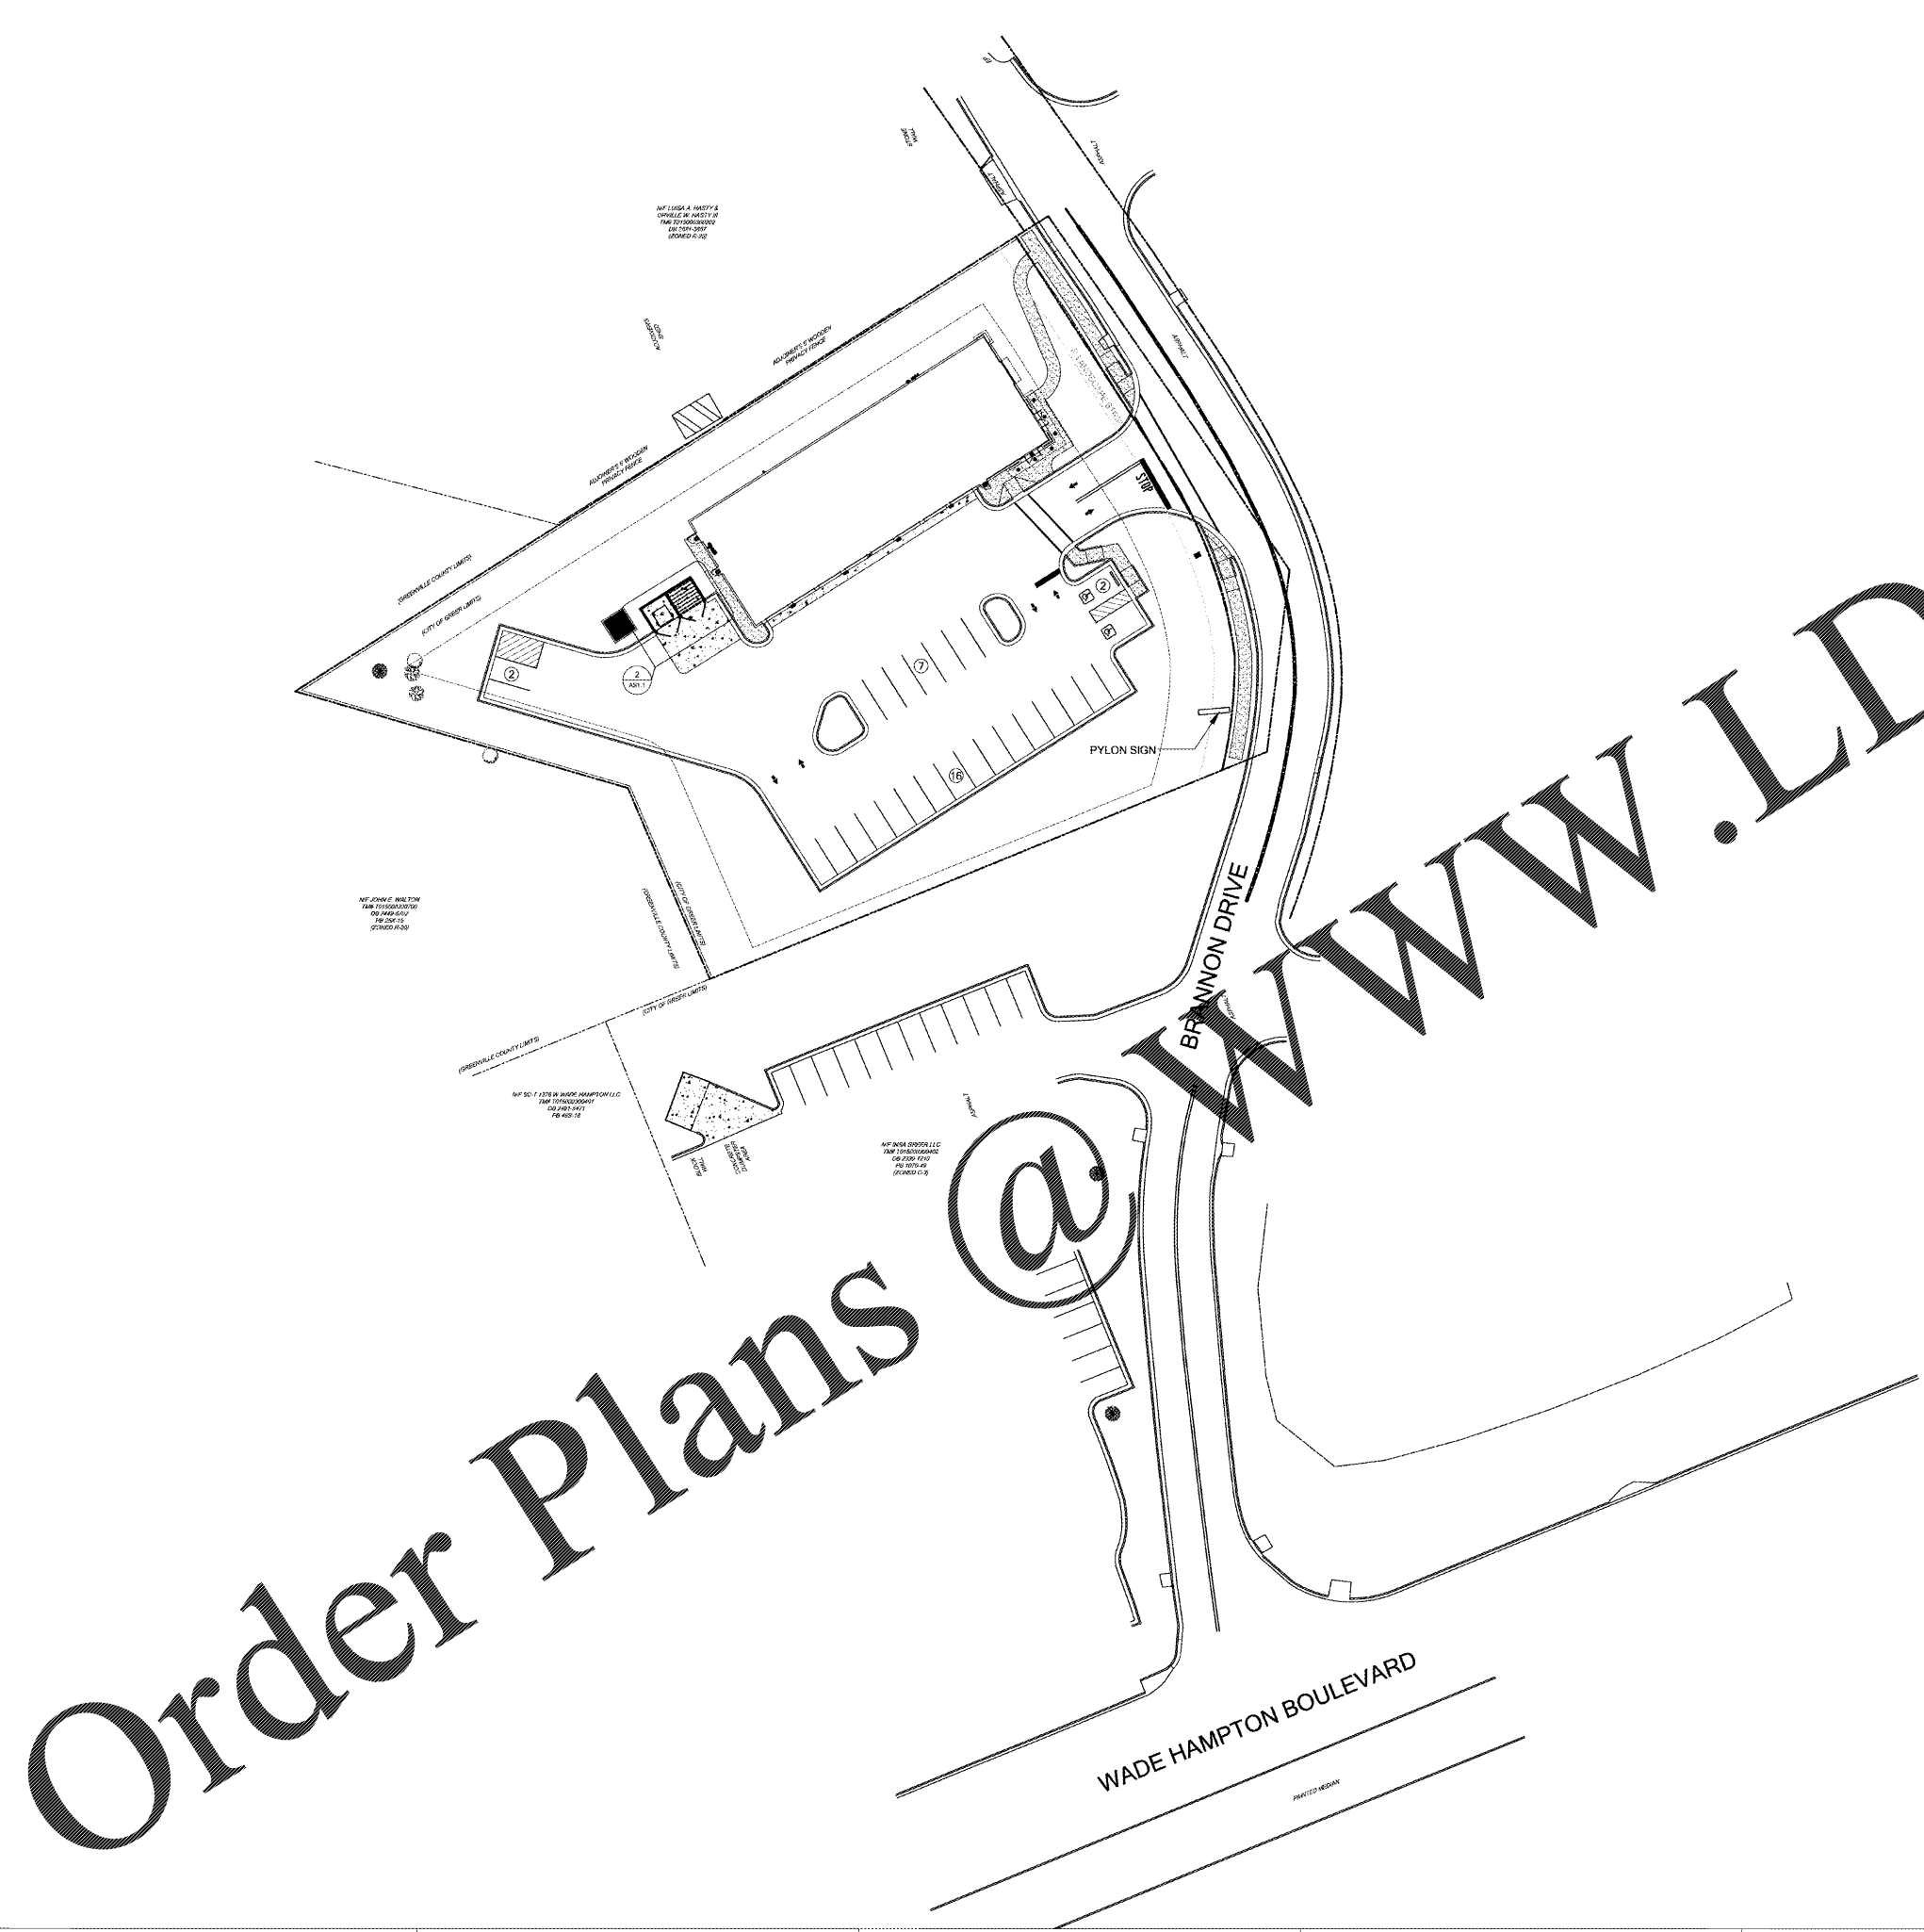

Order Plans @

WADE HAMPTON BOULEVARD
PAVED MEDIAN
BRYNNON DRIVE

NOTE: THIS PLAN FOR REFERENCE ONLY.
REFER TO CIVIL PLANS FOR ALL SITE
RELATED CONSTRUCTION. THESE PLANS
ARE LIMITED TO THE BUILDING
CONSTRUCTION.


1 ARCHITECTURAL SITE PLAN 1" = 32'-0"



CONSULTANT:
LDI
ROBERT J. NITISHIN, AIA
ARCHITECT
2265 ROSWELL ROAD
SUITE 100
MARIETTA, GEORGIA 30062
770-509-4894 TELEPHONE
770-509-2207 FACSIMILE

CLIENT:
TBC CORPORATION
430 TBC WAY
PALM BEACH GARDENS
FLORIDA 33410

PROJECT INFORMATION:
MTFB
TYPE & SERVICE CENTERS
GREER, SOUTH CAROLINA

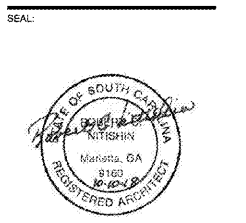

PROJECT NO. 20180011
DRAWN BY:
CHECKED BY:
ISSUE: DATE:
ISSUED FOR PERMIT 10/10/2018
REVISION: DATE:

SHEET TITLE:
ARCHITECTURAL SITE PLAN
SHEET NUMBER:
AS1