


REVISIONS

Date	By	Description

**MULLINS, LLC**  
 CIVIL ENGINEERING, DEVELOPMENT, DESIGN  
 SURVEYING, LANDSCAPE ARCHITECTURE  
 2101 West Clinton Avenue, Suite 503, Huntsville, AL 35895  
 (256) 690-5312

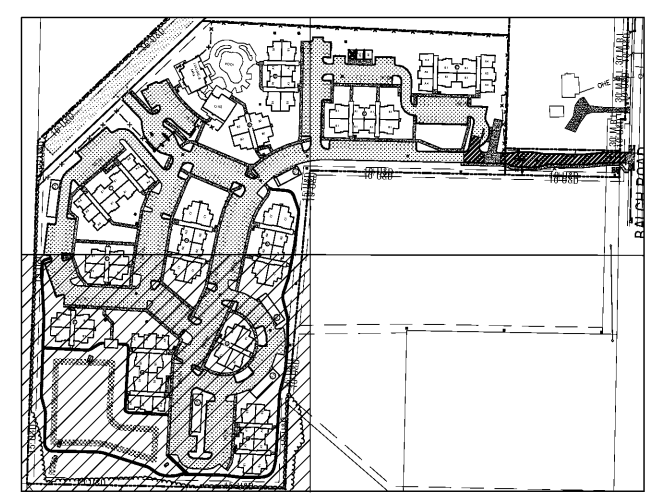

Grading Plan  
 Scale: 1" = 30'

Quadrant Legend  
 Scale: 1" = 200'

Order Plans @ [www.dlLine.com](http://www.dlLine.com)

Balch Road Apartments  
 Huntsville, AL  
 PREPARED FOR: Bobo Family Group

Grading Plan  
 Job No: 18-166  
 Date: 2018 12/10  
 Drawn By: JLH  
 Checked By: HMS

SHEET NUMBER  
**C5.1**