

ENGLISH & ASSOCIATES
ARCHITECTS, INC.

3084 MERCER UNIVERSITY DRIVE, SUITE 100
ATLANTA, GEORGIA 30341
DENGLISH@ENGLISHASSOCIATESINC.COM

JOB PROGRESS:

ITEM: DATE:

REVISIONS:

TAG: DATE:

This drawing, as an instrument of service, is and shall remain the property of the Architect. It shall not be reproduced, copied, or used in any way without the written permission of the Architect of Record. DO NOT scale this drawing. All questions to be submitted as a formal request for information to the Architect of Record.

ALEXANDRIA
AN APARTMENT COMMUNITY
FOR
Bobo Family Group
HUNTSVILLE, ALABAMA

JOB NUMBER:


DRAWN BY:

CHECKED BY:

AMENITIES WING
ROOF FRAMING

SHEET NO.

A10.6

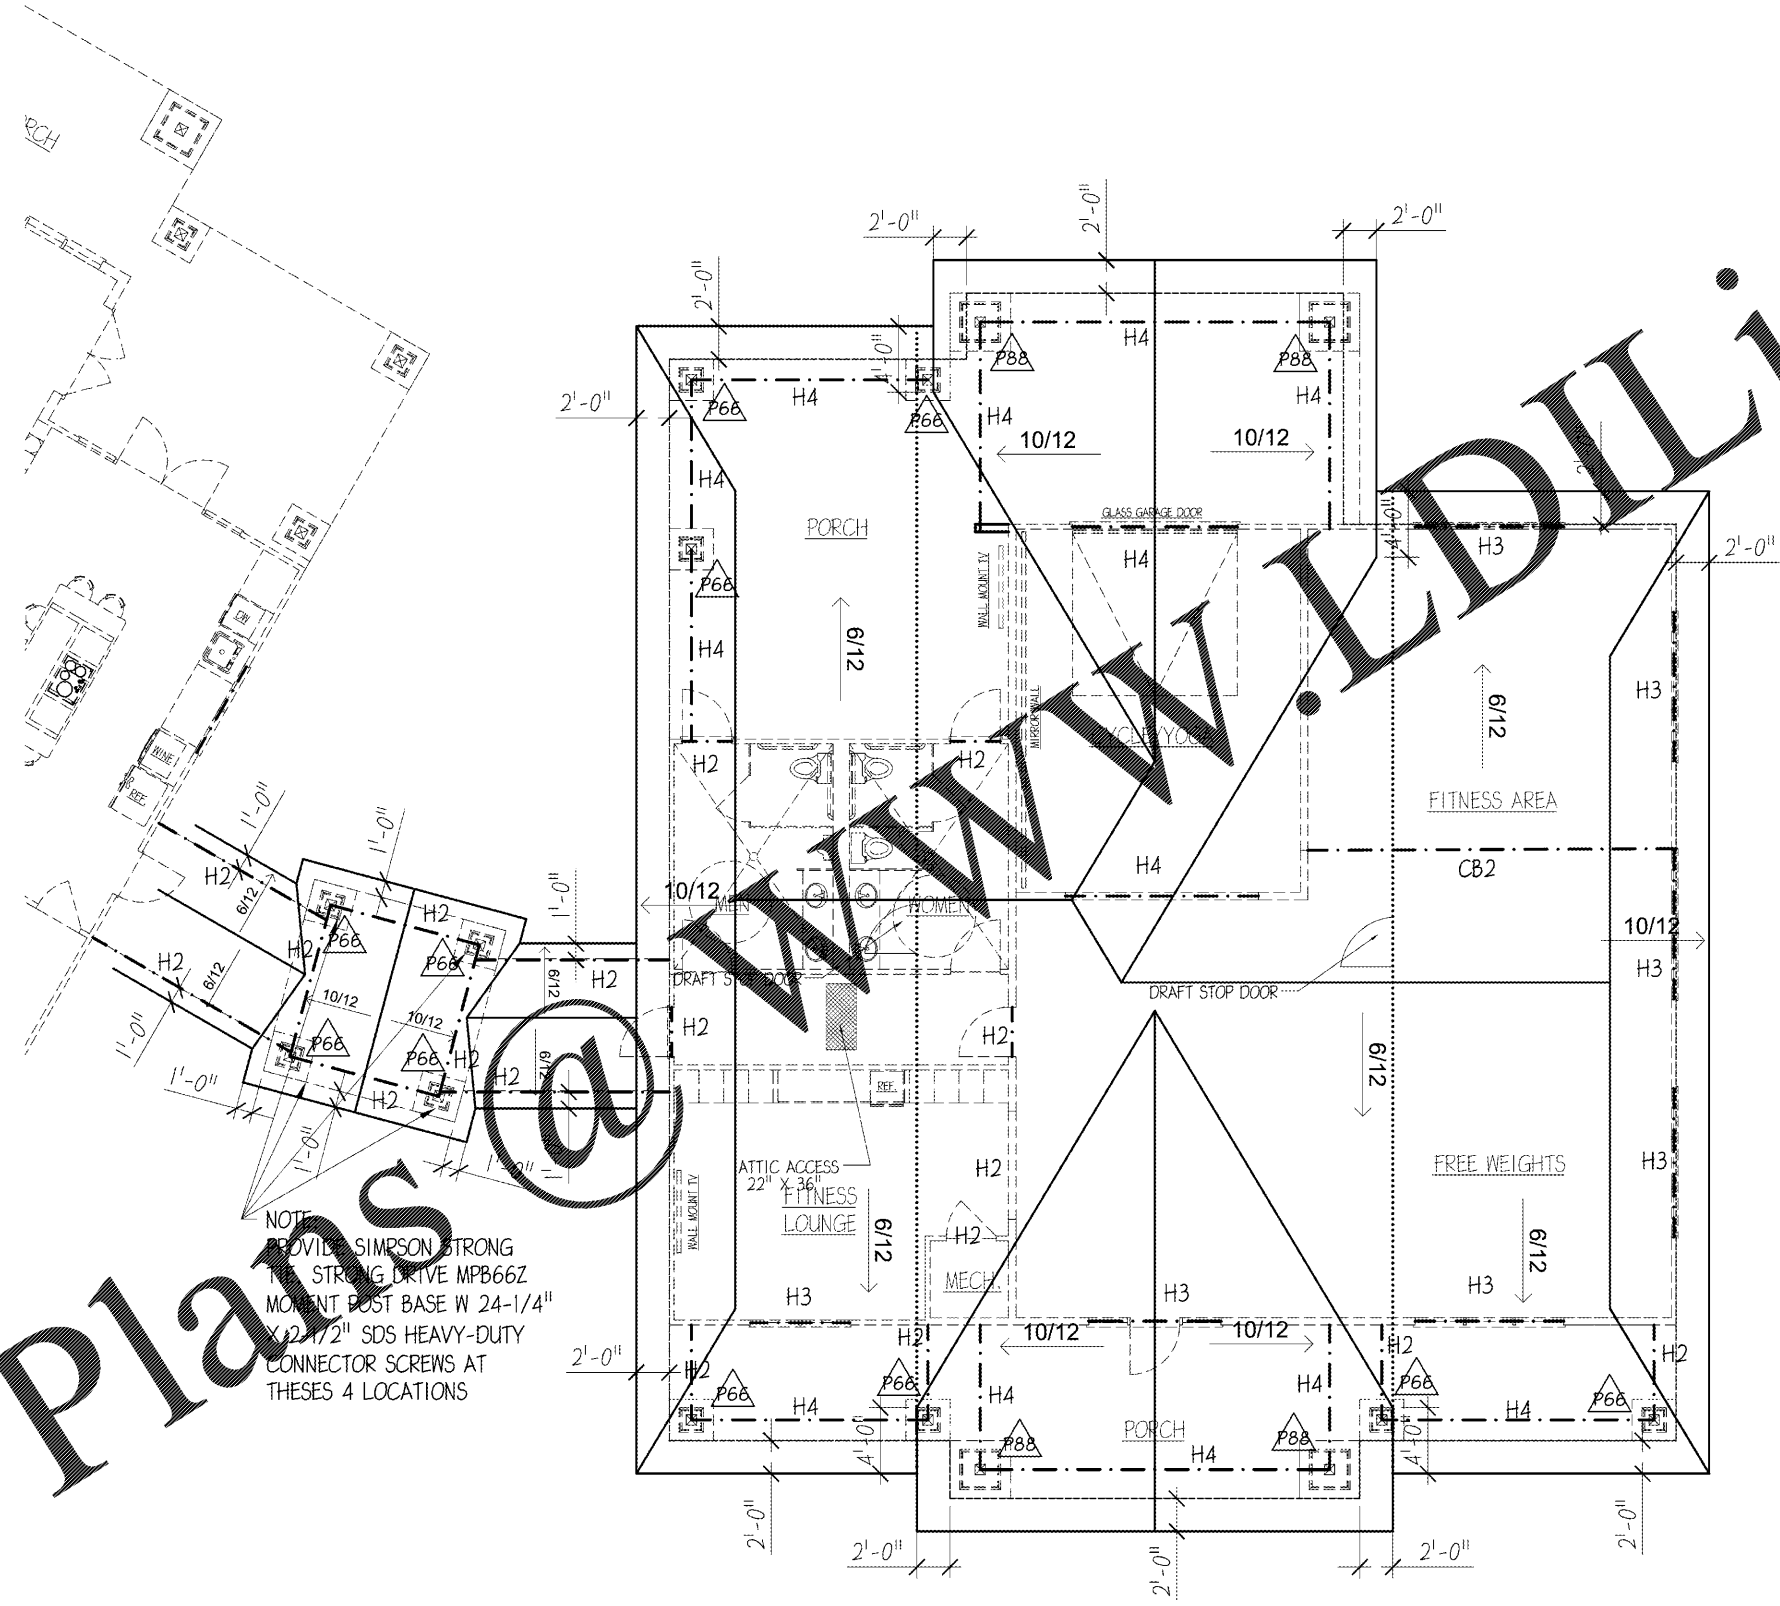

NOTE:
PROVIDE SIMPSON STRONG
TIE STRONG DRIVE MPB66Z
MOMENT REST BASE W 24-1/4"
X 2-7/2" SDS HEAVY-DUTY
CONNECTOR SCREWS AT
THESE 4 LOCATIONS

1 AMENITY WING- ROOF PLAN
A10.5 SCALE: 1/8" = 1'-0"

Order Plans @ www.LDLine.com