

ENGLISH & ASSOCIATES
ARCHITECTS, INC.

3084 MERCER UNIVERSITY DRIVE, SUITE 100
ATLANTA, GEORGIA 30341
DENGGLISH@ENGLISHASSOCIATESINC.COM

JOB PROGRESS:

ITEM: DATE:

REVISIONS:

TAG: DATE:

This drawing, as an instrument of service, is and shall remain the property of the Architect or Record and shall not be published, reproduced or used in any way without the written permission of the Architect or Record. DO NOT scale this drawing. All questions to be submitted as a formal request for information to the Architect or Record.

ALEXANDRIA
AN APARTMENT COMMUNITY
FOR
Bobo Family Group
HUNTSVILLE, ALABAMA

JOB NUMBER:


DRAWN BY:

CHECKED BY:

BUILDING #1
FOUNDATION PLANS

SHEET NO.

A3.0

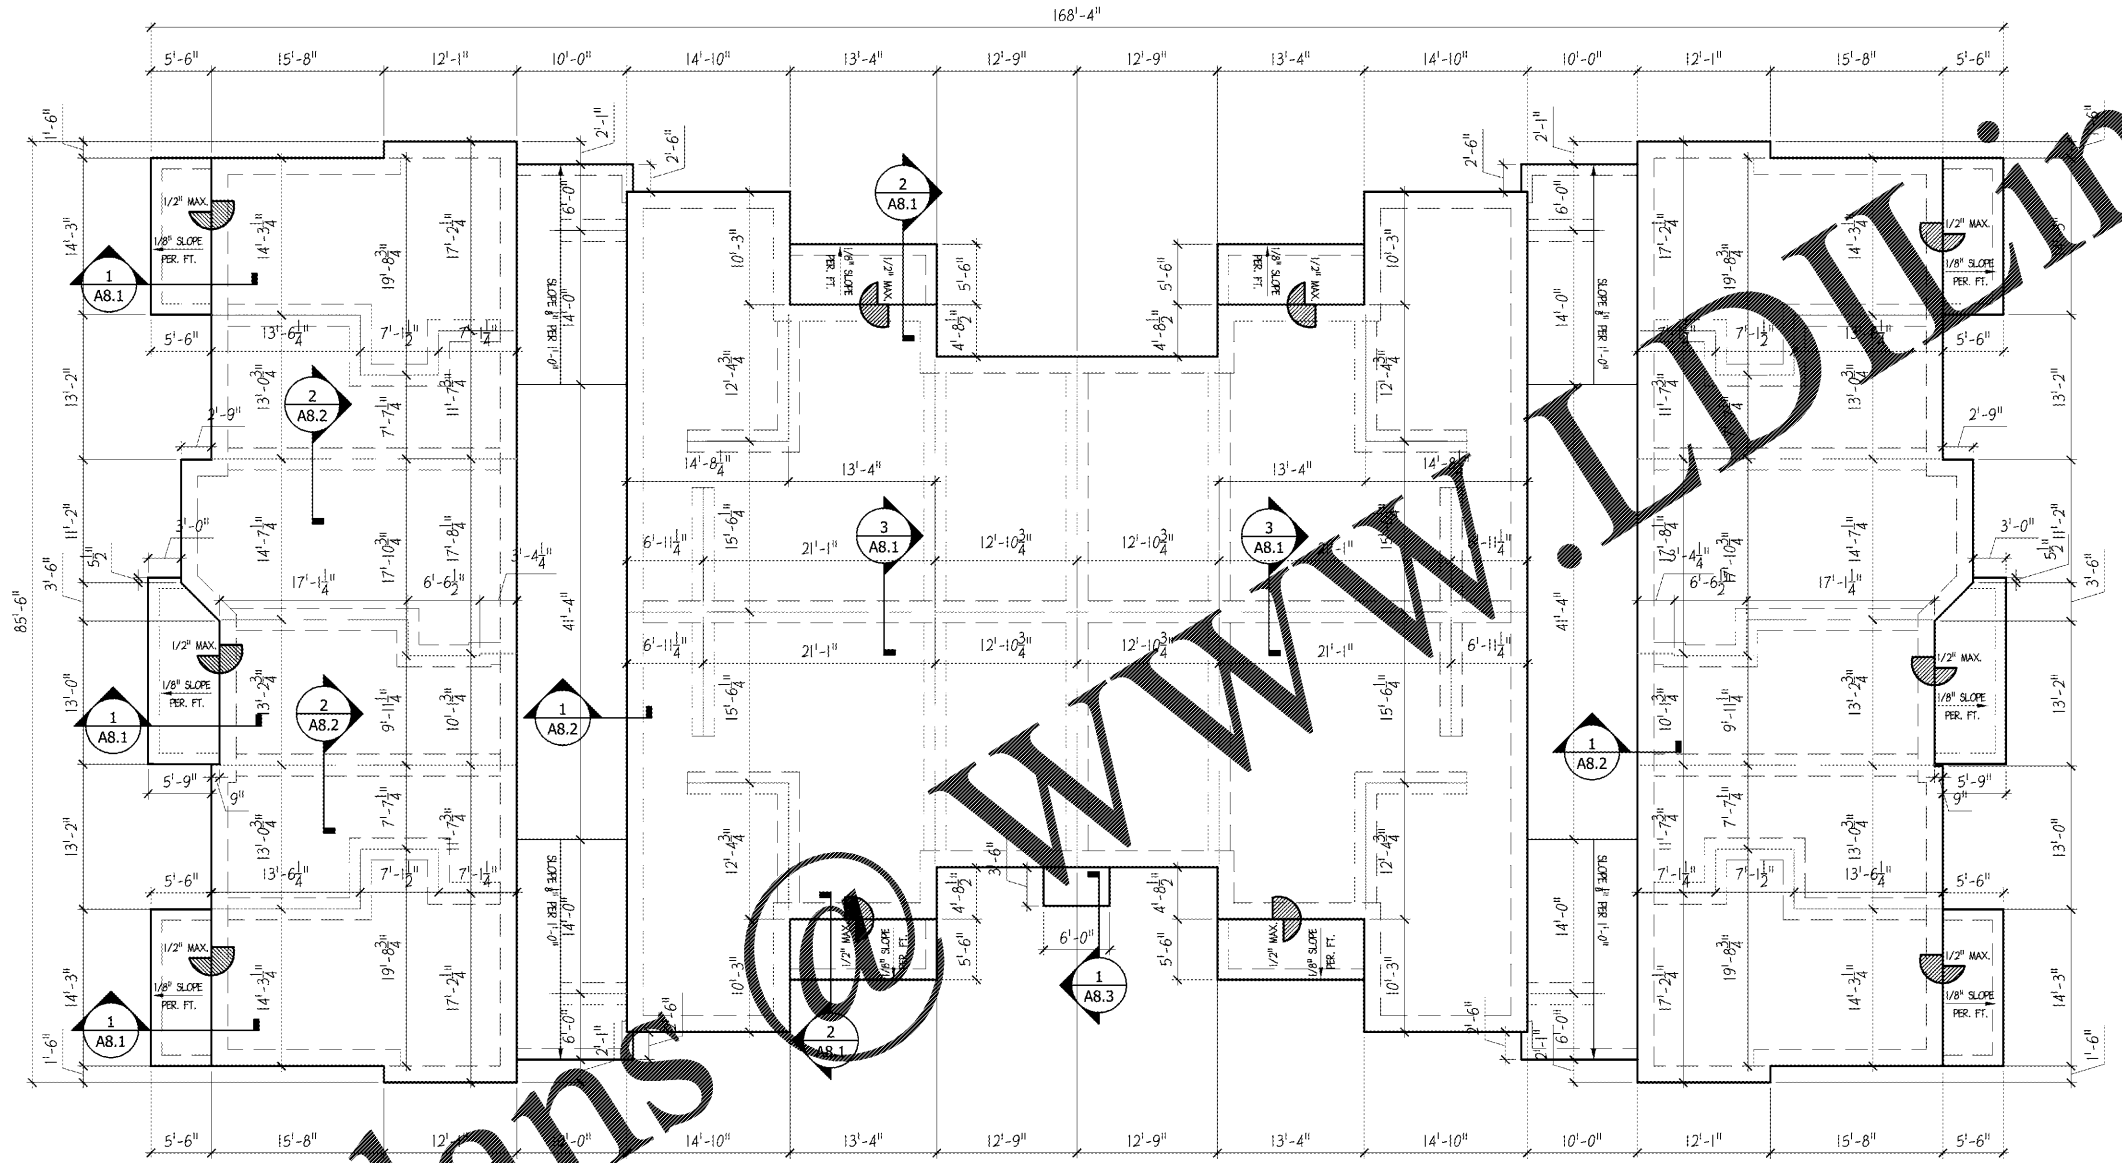

1 BUILDING #1 - FOUNDATION PLAN
A3.0 SCALE: 1/8" = 1'-0"

Order Plans

