

ENGLISH & ASSOCIATES  
ARCHITECTS, INC.

3084 MERCER UNIVERSITY DRIVE, SUITE 100  
ATLANTA, GEORGIA 30341  
DENG@ENGLISHASSOCIATESINC.COM

JOB PROGRESS:  
ITEM: DATE:

REVISIONS:  
TAG: DATE:


This drawing, as an instrument of service, is and shall remain the property of the Architect. It is not to be reproduced, copied, or used in any way without the written permission of the Architect of Record. DO NOT scale this drawing. All questions to be submitted as a formal request for information to the Architect of Record.

ALEXANDRIA  
AN APARTMENT COMMUNITY  
FOR  
Bobo Family Group  
HUNTSVILLE, ALABAMA

JOB NUMBER:  
DRAWN BY:  
CHECKED BY:

BUILDING #3  
FOUNDATION PLANS  
SHEET NO.

A3.2

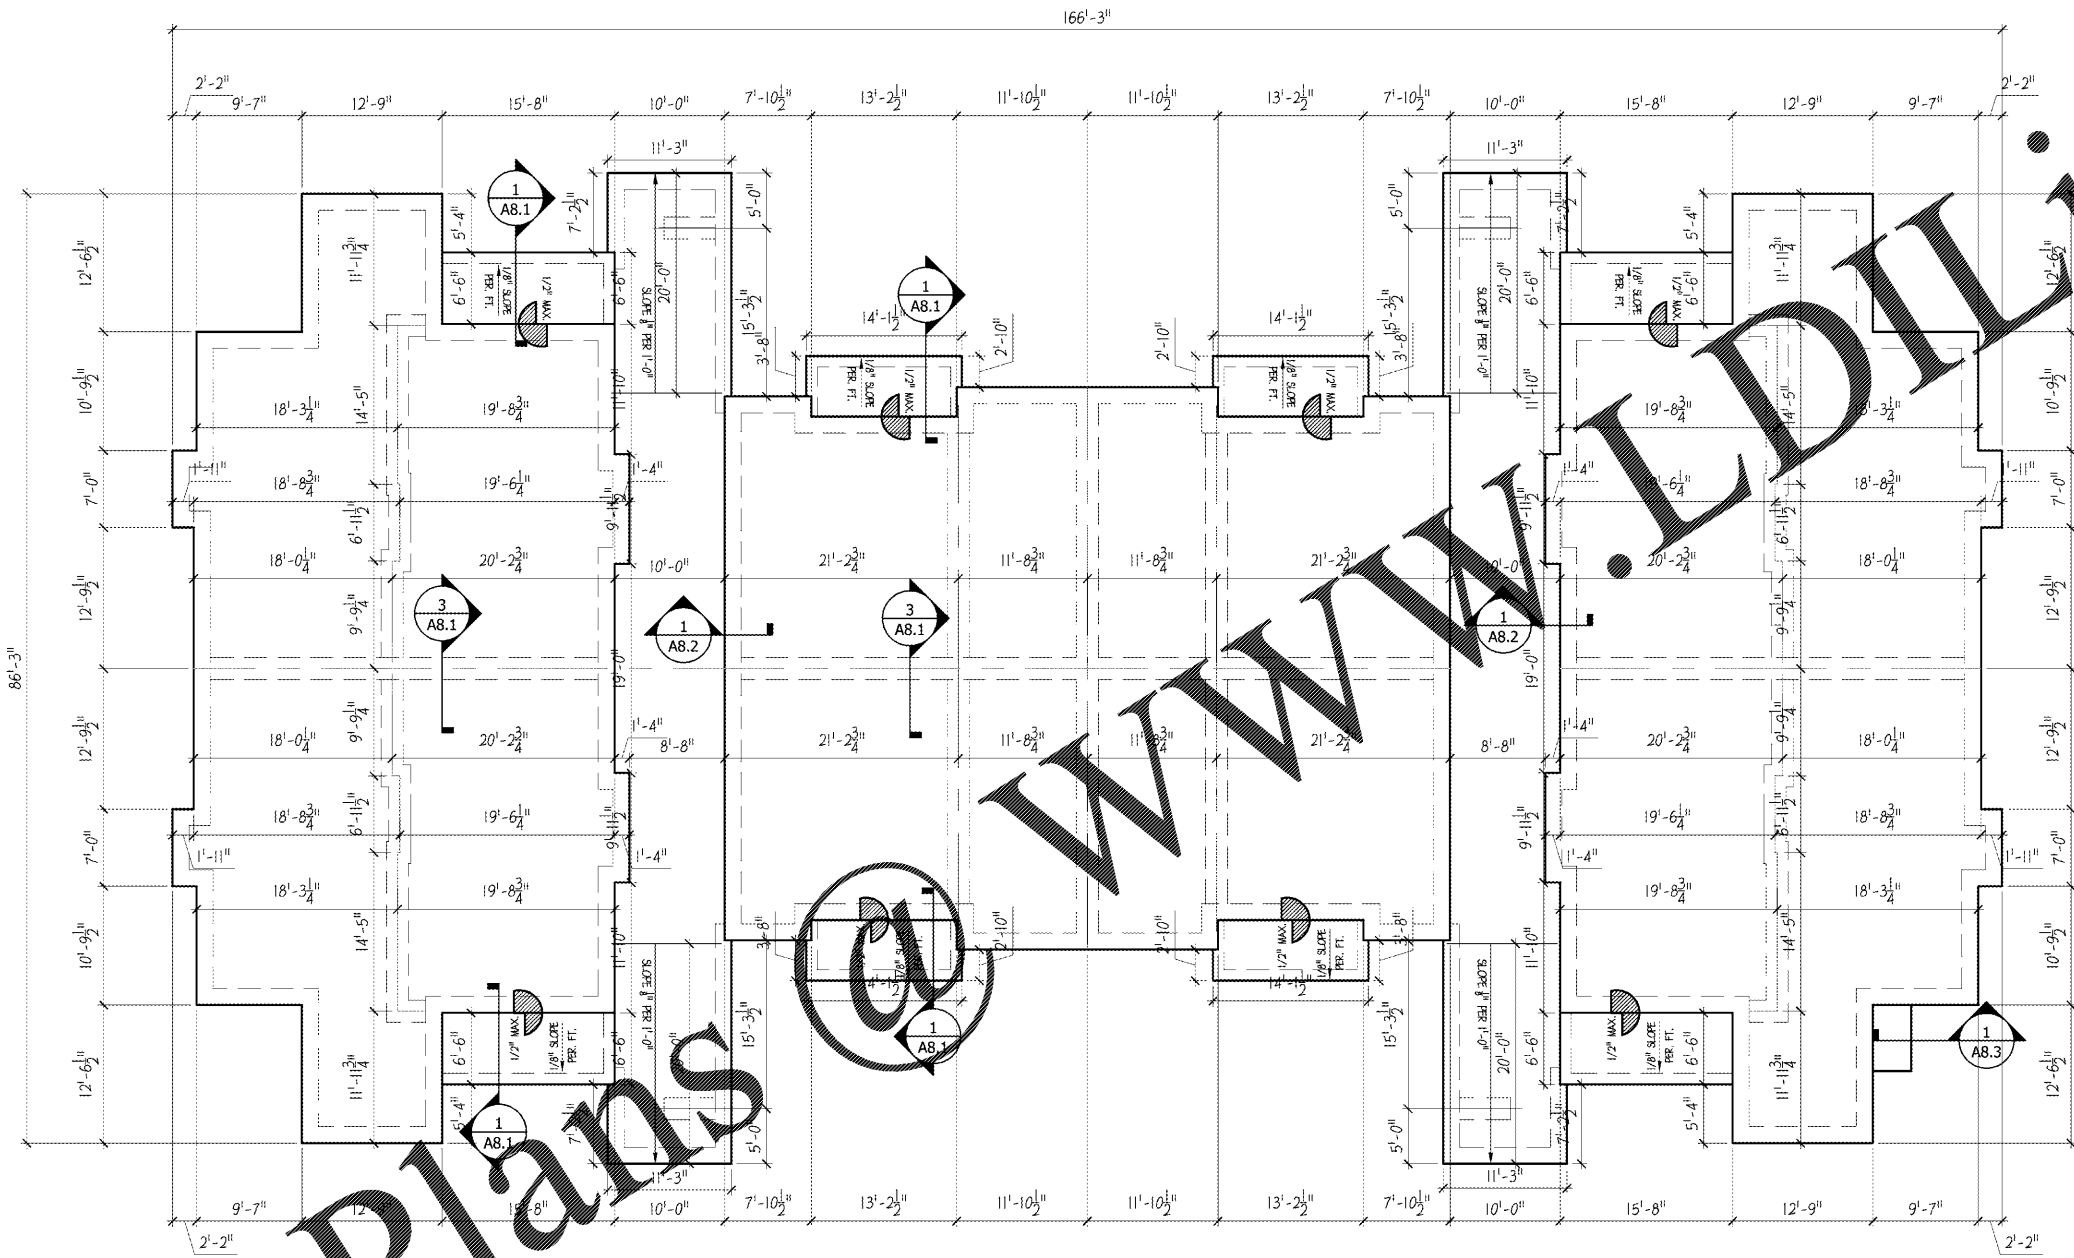

1 BUILDING #3 - FOUNDATION PLAN  
A3.2 SCALE 1/8" = 1'-0"

Order Plans