

ENGLISH & ASSOCIATES ARCHITECTS, INC.
 3084 MERCER UNIVERSITY DRIVE, SUITE 100
 ATLANTA, GEORGIA 30341
 DENGGLISH@ENGLISHASSOCIATESINC.COM

JOB PROGRESS:
 ITEM: DATE:

REVISIONS:
 TAG: DATE:


This drawing, as an instrument of service, is and shall remain the property of the Architect. It is not to be reproduced, copied, or used in any way without the written permission of the Architect of Record. DO NOT scale this drawing. All questions to be submitted as a formal request for information to the Architect of Record.

ALEXANDRIA
 AN APARTMENT COMMUNITY
 FOR
Bobo Family Group
 HUNTSVILLE, ALABAMA


JOB NUMBER:
DRAWN BY:
CHECKED BY:

BLDG. ELEVATIONS
BUILDING 6
SHEET NO.

A5.5

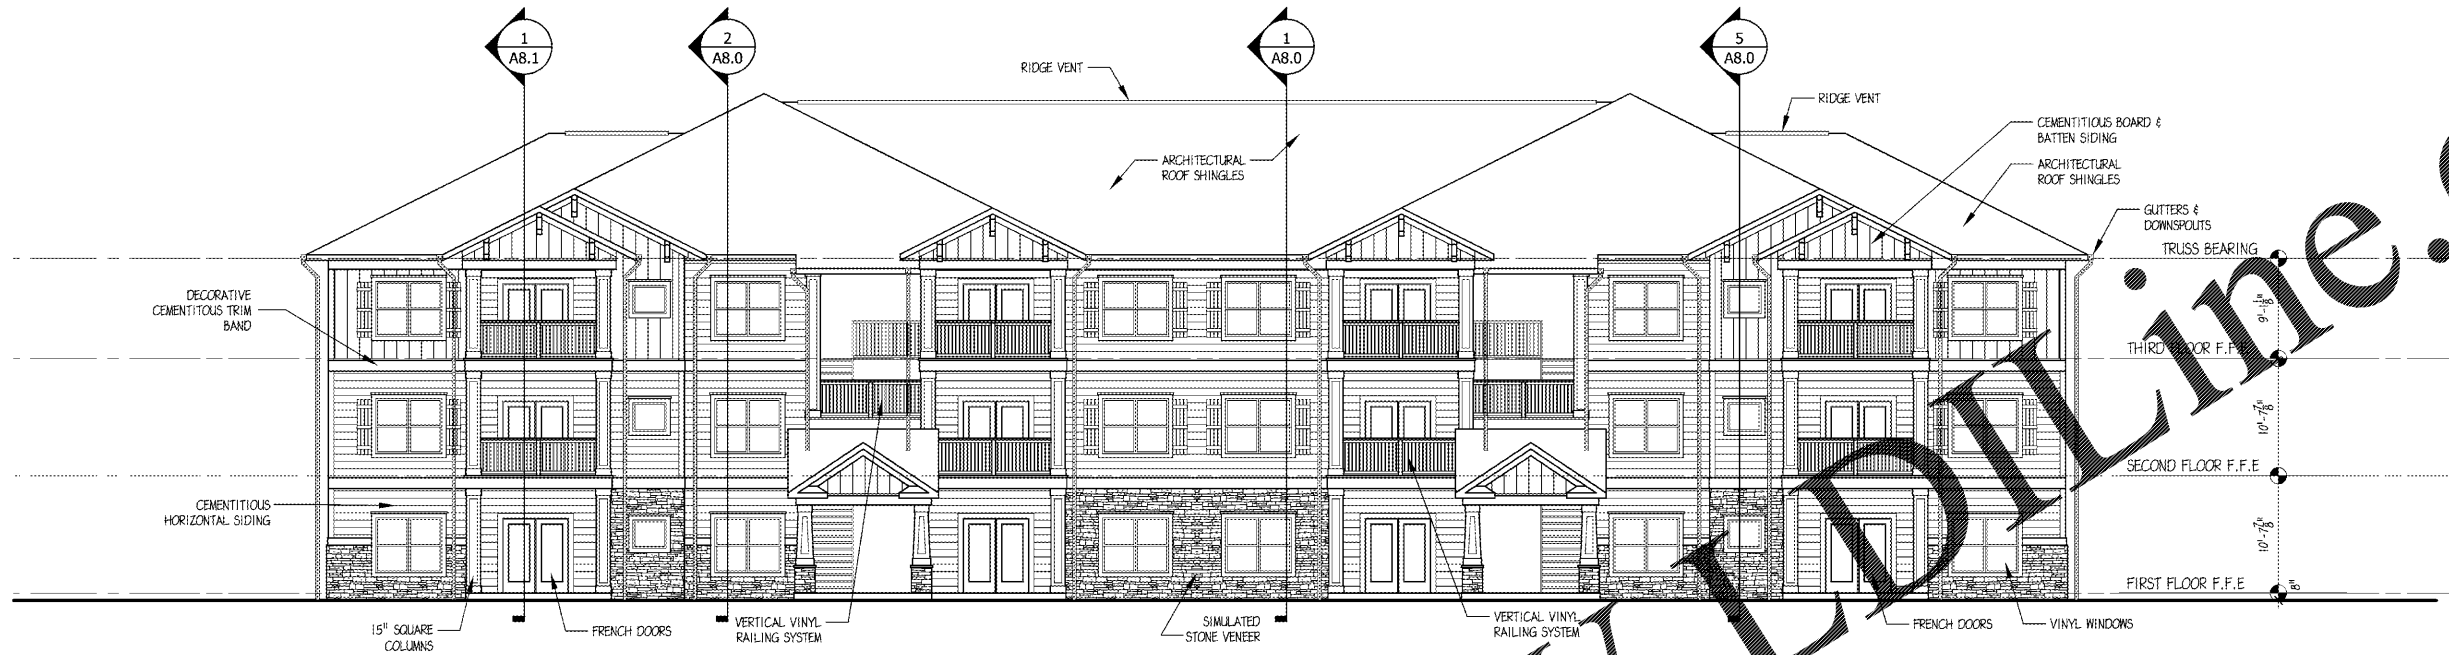

BUILDING 6 - FRONT ELEVATION
 A5.5 SCALE: 1/8" = 1'-0" OPPOSITE SIDE SIMILAR

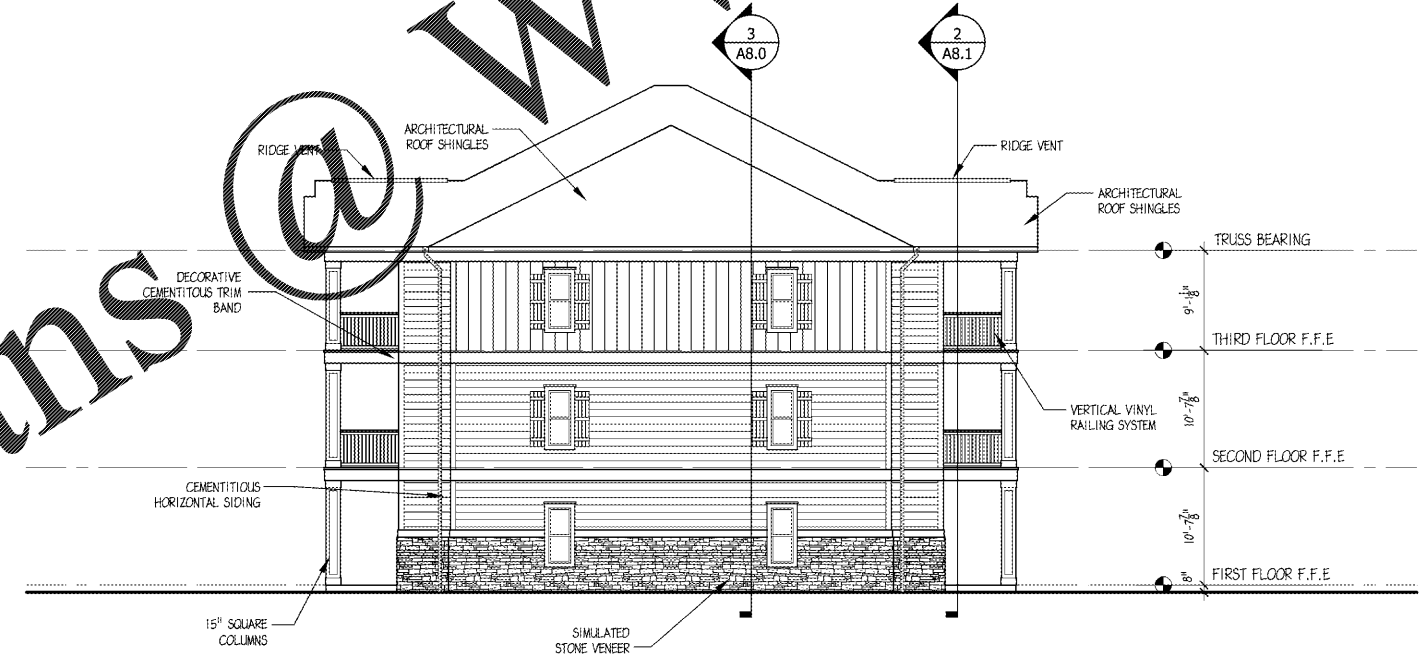

BUILDING 6 - SIDE ELEVATION
 A5.5 SCALE: 1/8" = 1'-0" OPPOSITE SIDE SIMILAR

Order Plans @ WWW.LDLINE.COM