

**ENGLISH & ASSOCIATES ARCHITECTS, INC.**  
 3084 MERCER UNIVERSITY DRIVE, SUITE 100  
 ATLANTA, GEORGIA 30341  
 DENGGLISH@ENGLISHASSOCIATESINC.COM

**JOB PROGRESS:**  
 ITEM: DATE:

**REVISIONS:**  
 TAG: DATE:

This drawing, as an instrument of service, is and shall remain the property of the Architect. It is to be used only for the project and site specified herein. It is not to be reproduced, copied, or used in any way without the written permission of the Architect of Record. DO NOT scale this drawing. All questions to be submitted as a formal request for information to the Architect of Record.

**ALEXANDRIA**  
 AN APARTMENT COMMUNITY  
 FOR  
**Bobo Family Group**  
 HUNTSVILLE, ALABAMA

**JOB NUMBER:**


**DRAWN BY:**

**CHECKED BY:**

TYPICAL WALL SECTIONS

**SHEET NO.**

**A8.0**

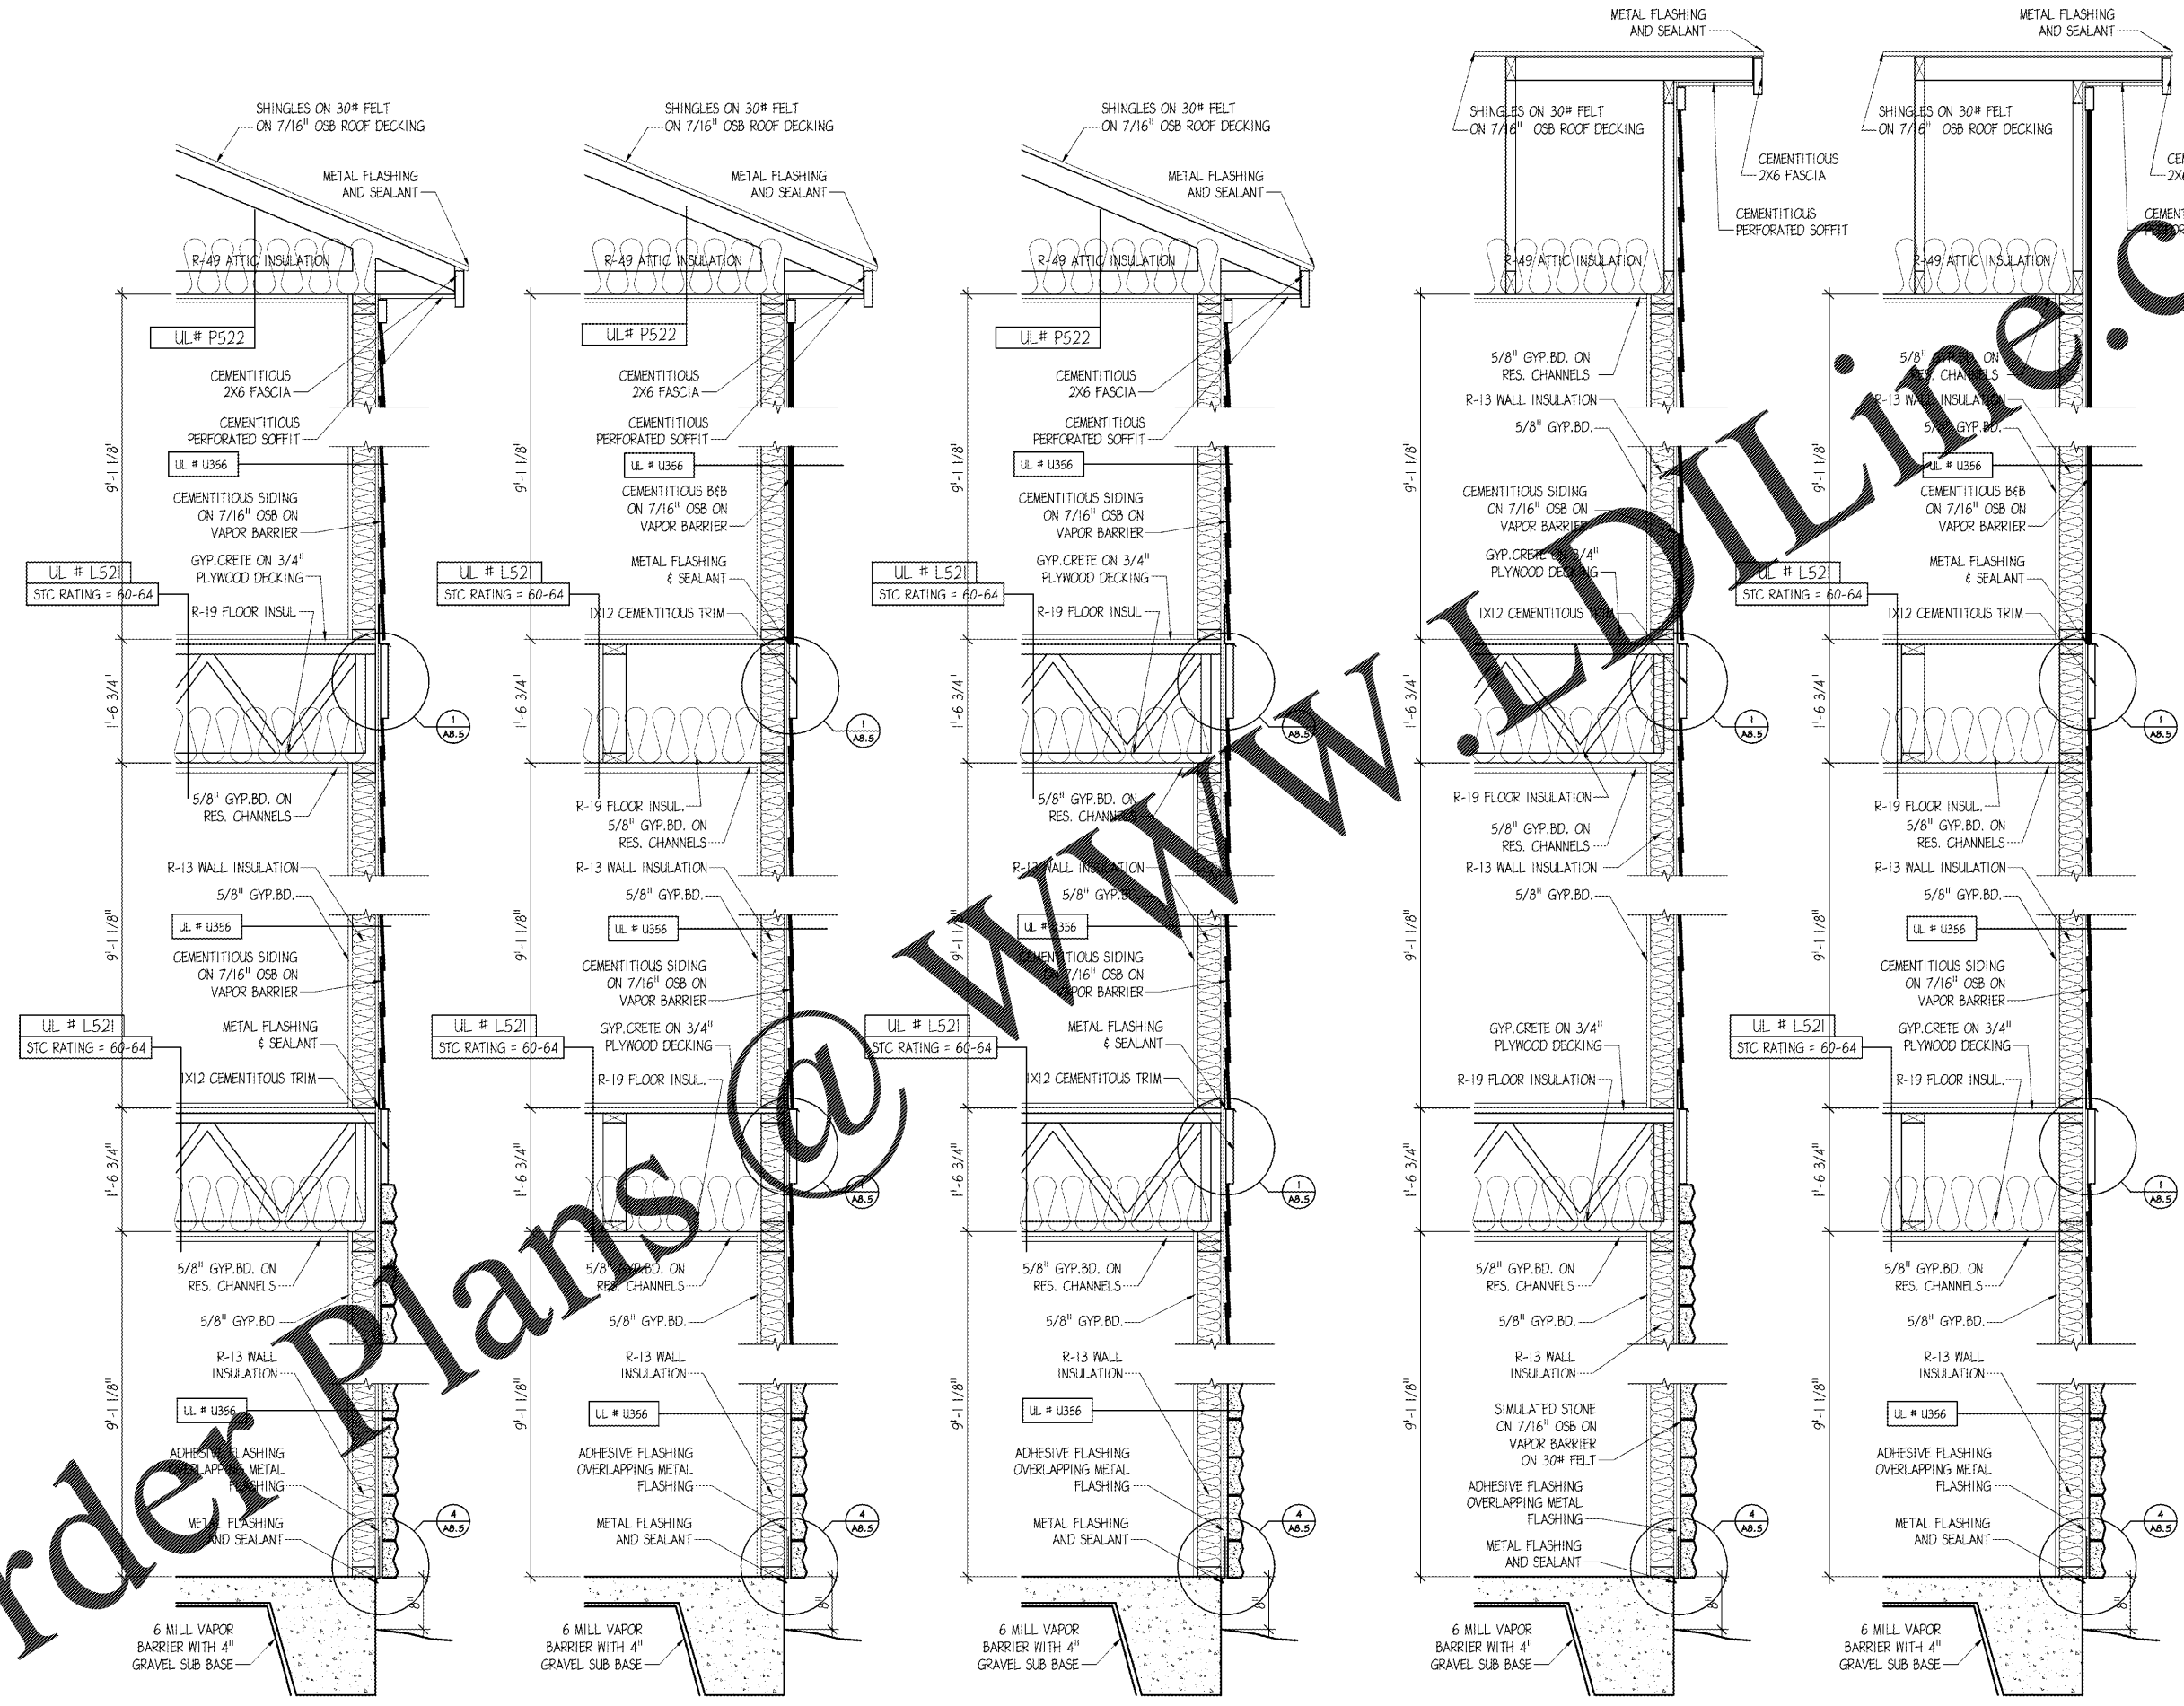

**1 WALL SECTION**  
 SCALE: 1" = 1'-0"

**2 WALL SECTION**  
 SCALE: 1" = 1'-0"

**3 WALL SECTION**  
 SCALE: 1" = 1'-0"

**4 WALL SECTION**  
 SCALE: 1" = 1'-0"

**5 WALL SECTION**  
 SCALE: 1" = 1'-0"

Order Plans @ [www.english.com](http://www.english.com)