


1
9.0 TRASH - PLAN
SCALE: 1/4" = 1'-0"

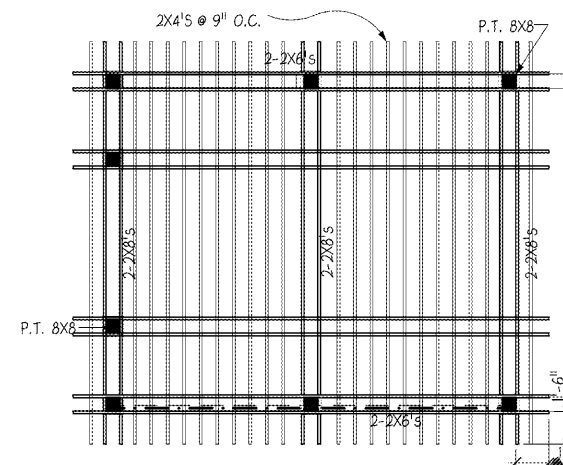


2
9.0 NOT USED
SCALE: 1/4" = 1'-0"


NOTE:
ALL EXPOSED EXTERIOR WOOD MEMBERS INCLUDING FRAMING, DECKING, & RAILING SYSTEM SHALL BE PRESSURE TREATED WOOD

TRIM NOTE
ALL WINDOW & DOOR TRIM, DECORATIVE BANDS, COLUMN & COLUMN TRIM, RAKE TRIM, CORNER TRIM & SIDING (HORIZONTAL & VERTICAL) TO BE CEMENTITIOUS


STRUCTURAL NOTE
REFER TO STRUCTURAL PLANS FOR ALL FRAMING PLANS AND SCHEDULES

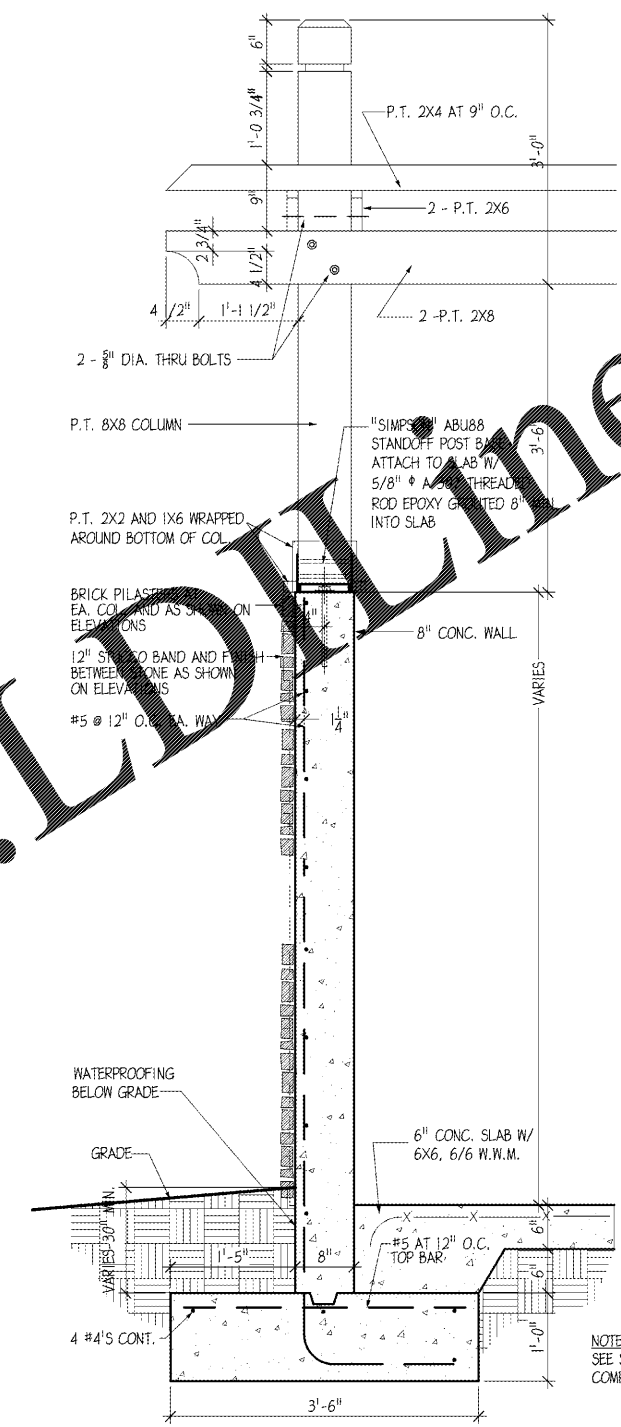


7
9.0 SECTION
SCALE: 1" = 1'-0"

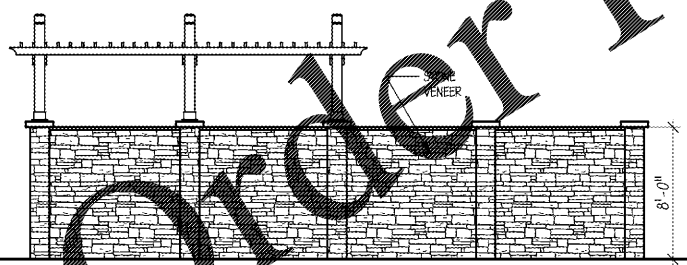


3
9.0 TRASH - WEST ELEVATION
SCALE: 3/16" = 1'-0"

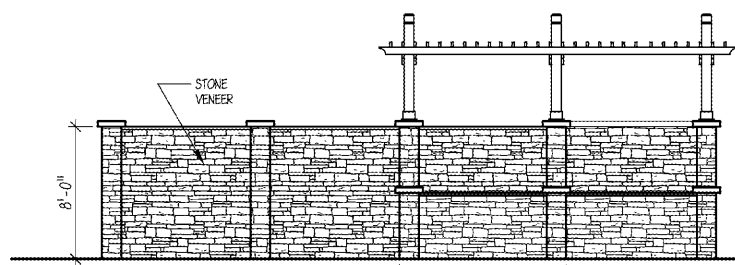


4
9.0 TRASH - WEST ELEVATION
SCALE: 3/16" = 1'-0"

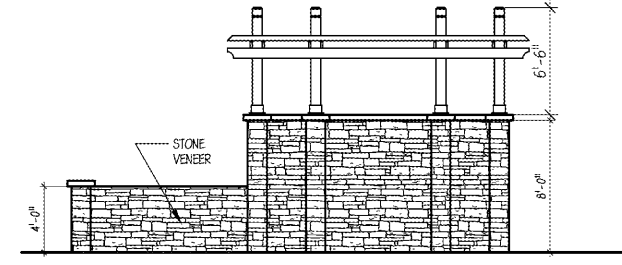

5
9.0 TRASH - SOUTH ELEVATION
SCALE: 3/16" = 1'-0"

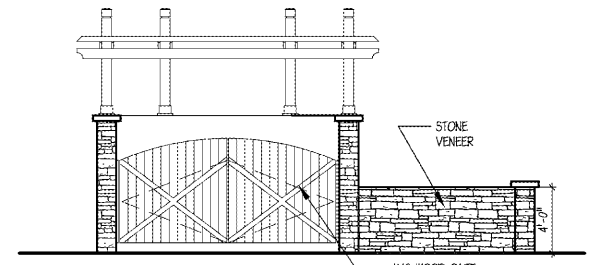

6
9.0 TRASH - NORTH ELEVATION
SCALE: 3/16" = 1'-0"

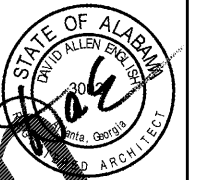

ENGLISH & ASSOCIATES ARCHITECTS, INC.
3084 MERCER UNIVERSITY DRIVE, SUITE 100
ATLANTA, GEORGIA 30341
DENGGLISH@ENGLISHASSOCIATESINC.COM

JOB PROGRESS:
ITEM: DATE:

REVISIONS:
TAG: DATE:

This drawing, as an instrument of service, is and shall remain the property of the Architect or Record and shall not be published, reproduced or used in any way without the written permission of the Architect or Record. DO NOT scale this drawing. All questions to be submitted as a formal request for information to the Architect or Record.

ALEXANDRIA
AN APARTMENT COMMUNITY
FOR
Bobo Family Group
HUNTSVILLE, ALABAMA

JOB NUMBER:
DRAWN BY:
CHECKED BY:

TRASH ENCLOSURE
SHEET NO.

A9.0