



Order Plans

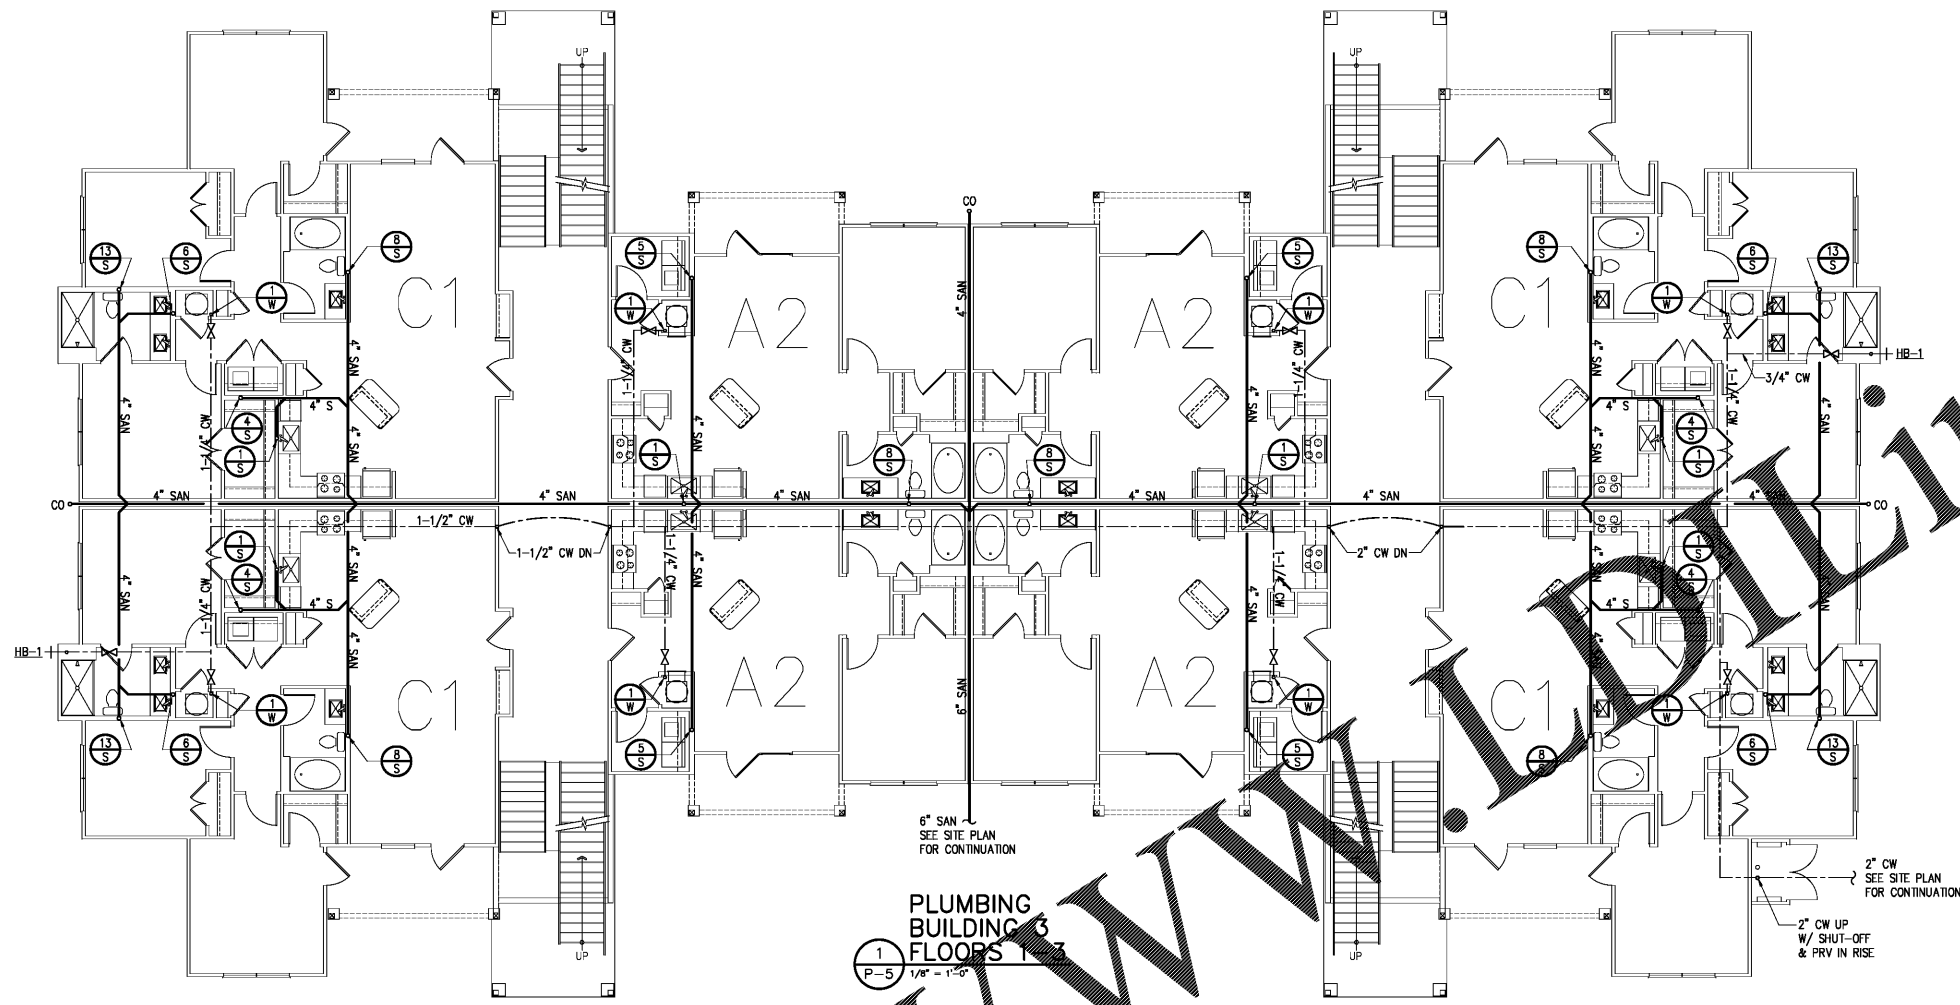

1
P-5
1/8" = 1'-0"
PLUMBING
BUILDINGS
FLOORS 1-3

2
P-5
1/8" = 1'-0"
PLUMBING
BLDGS 4 & 7
FLOORS 1-3

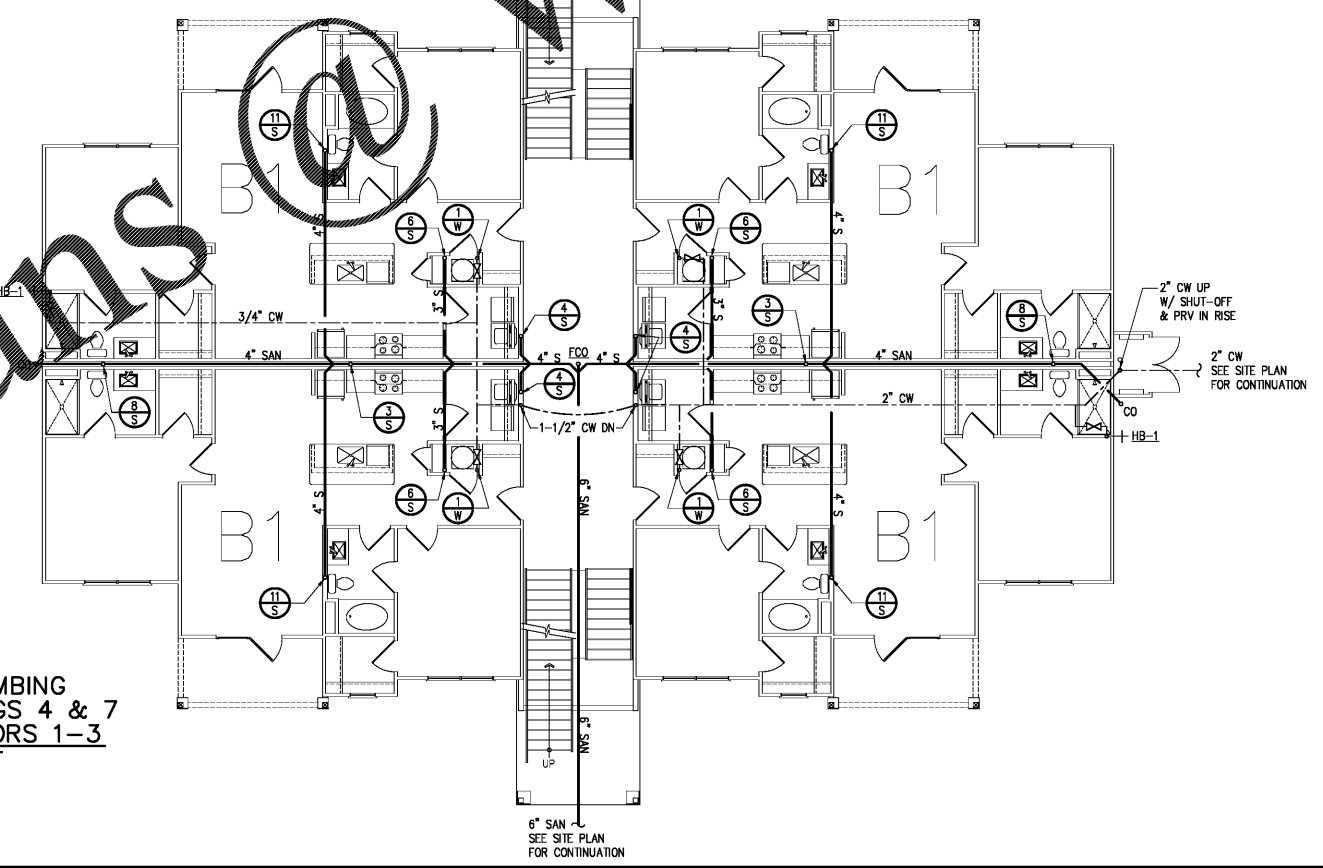

6" SAN
SEE SITE PLAN
FOR CONTINUATION



ENGLISH & ASSOCIATES
ARCHITECTS, INC.
3084 MERCER UNIVERSITY DRIVE, SUITE 100
ATLANTA, GEORGIA 30341
DENGLISH@ENGLISHASSOCIATESINC.COM

JOB PROGRESS:
ITEM DATE

REVISIONS:
DATE NO.

This drawing, as an instrument of service, is and shall remain the property of the Architect. Of Record and shall not be published, reproduced or used in any way without the written permission of the Architect. Of Record. DO NOT scale the drawing. All questions to be submitted as a formal request for information to the Architect. Of Record.

ALEXANDRIA
AN APARTMENT COMMUNITY
FOR
BOBO FAMILY GROUP
HUNTSVILLE, ALABAMA

JOB NUMBER:
DRAWN BY: RK
CHECKED BY: RK

PLUMBING
BUILDING PLANS
SHEET NO.

P-5