

HVAC & LIGHTING REPLACEMENT AT
**ALLATOONA ELEMENTARY
SCHOOL**

4150 NEW HOPE CHURCH ROAD, ACWORTH, GA 30102
FOR THE BARTOW COUNTY SCHOOL SYSTEM - DR. PHILIP D. PAGE, SUPERINTENDENT
CARTERSVILLE, GEORGIA




THESE DOCUMENTS,
AS INSTRUMENTS OF
SERVICE, REMAIN THE
PROPERTY OF THE
ARCHITECT AND NO
PART THEREOF MAY BE
USED OR REPRODUCED
IN ANY FORM WITHOUT
WRITTEN PERMISSION

| NO. | DATE | REVISIONS |
|-----|------|-----------|
| | | |
| | | |
| | | |

CONSTRUCTION DOCUMENTS

OVERALL FLOOR PLAN
SCALE: 1/8" = 1'-0"
SHEET
A1.01
2 OF 32

FILE: 18.08
DATE: 12/14/18

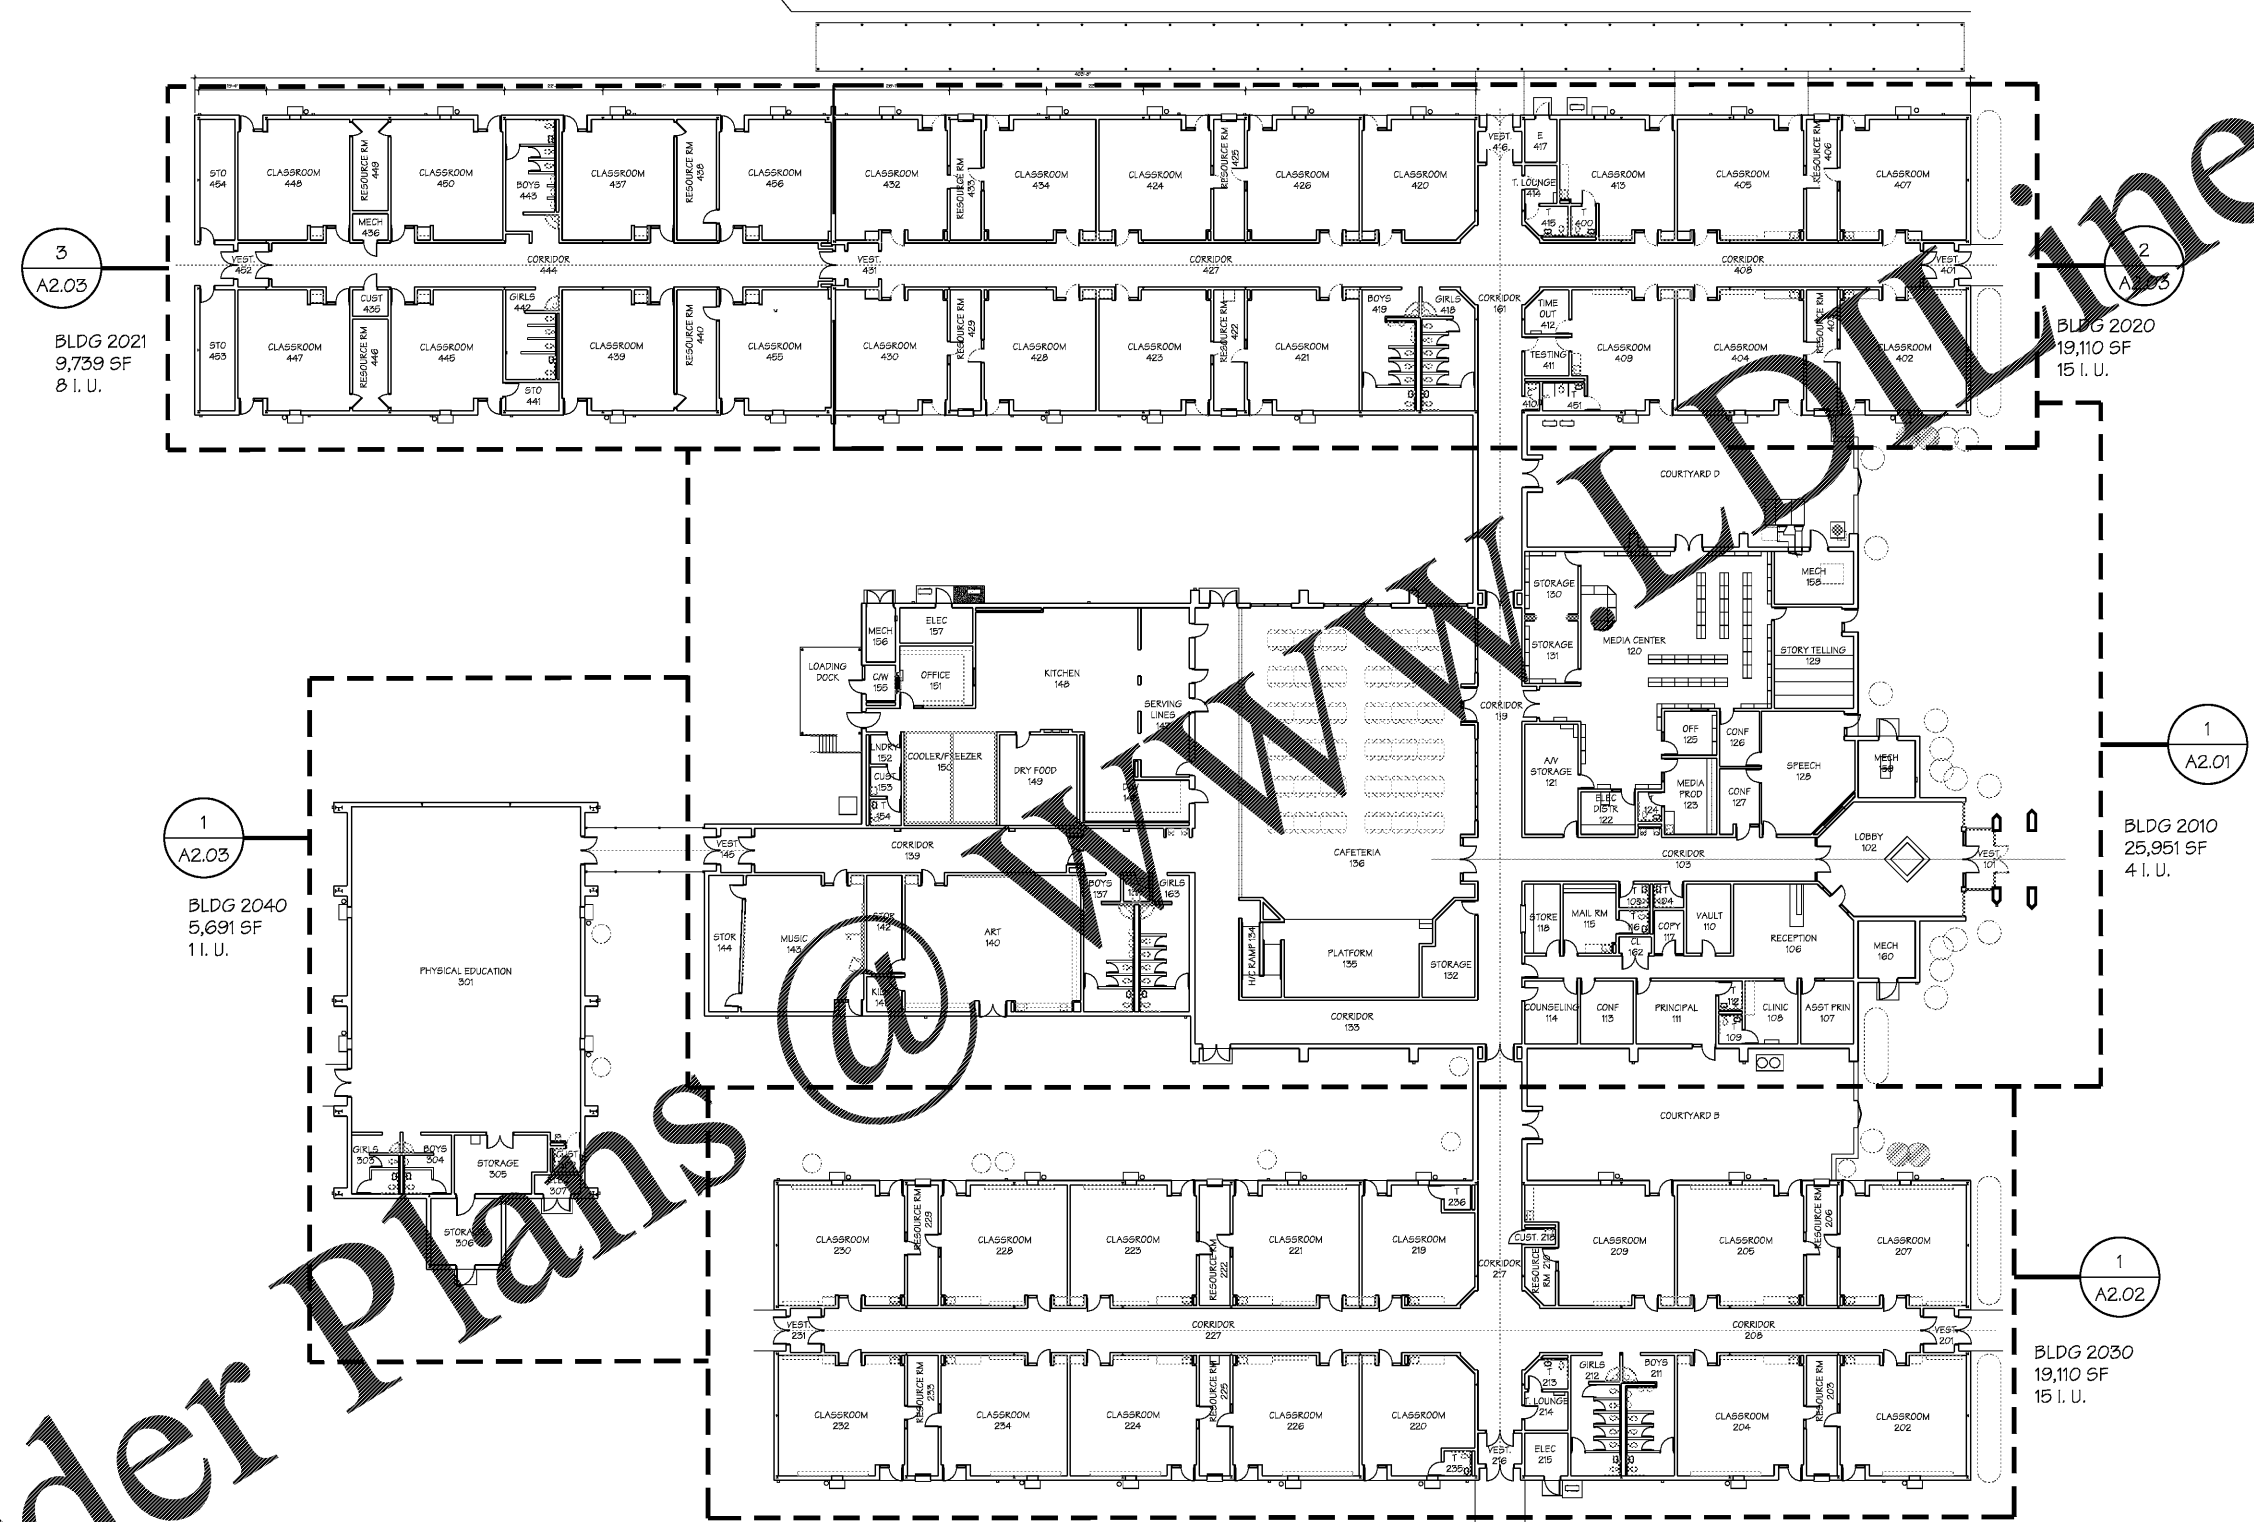

OVERALL FLOOR PLAN

 SEE GENERAL NOTES ON SHEET T1.01

Order Plans

WWW.ArchLine.com