


HYAC & LIGHTING REPLACEMENT AT  
**ALLATOONA ELEMENTARY  
SCHOOL**

4160 NEW HOPE CHURCH ROAD, ACWORTH, GA 30102  
FOR THE BARTOW COUNTY SCHOOL SYSTEM - DR. PHILIP D. PAGE, SUPERINTENDENT  
CARTERSVILLE, GEORGIA

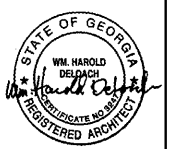

THESE DOCUMENTS, AS INSTRUMENTS OF SERVICE, REMAIN THE PROPERTY OF THE ARCHITECT AND NO PART THEREOF MAY BE USED OR REPRODUCED IN ANY FORM WITHOUT WRITTEN PERMISSION


DATE	REVISIONS

CONSTRUCTION DOCUMENTS


WING B FLOOR PLAN  
SCALE: 1/8" = 1'-0"

SHEET  
**A2.02**  
4 OF 32

FILE: 18.08  
DATE: 12/14/18

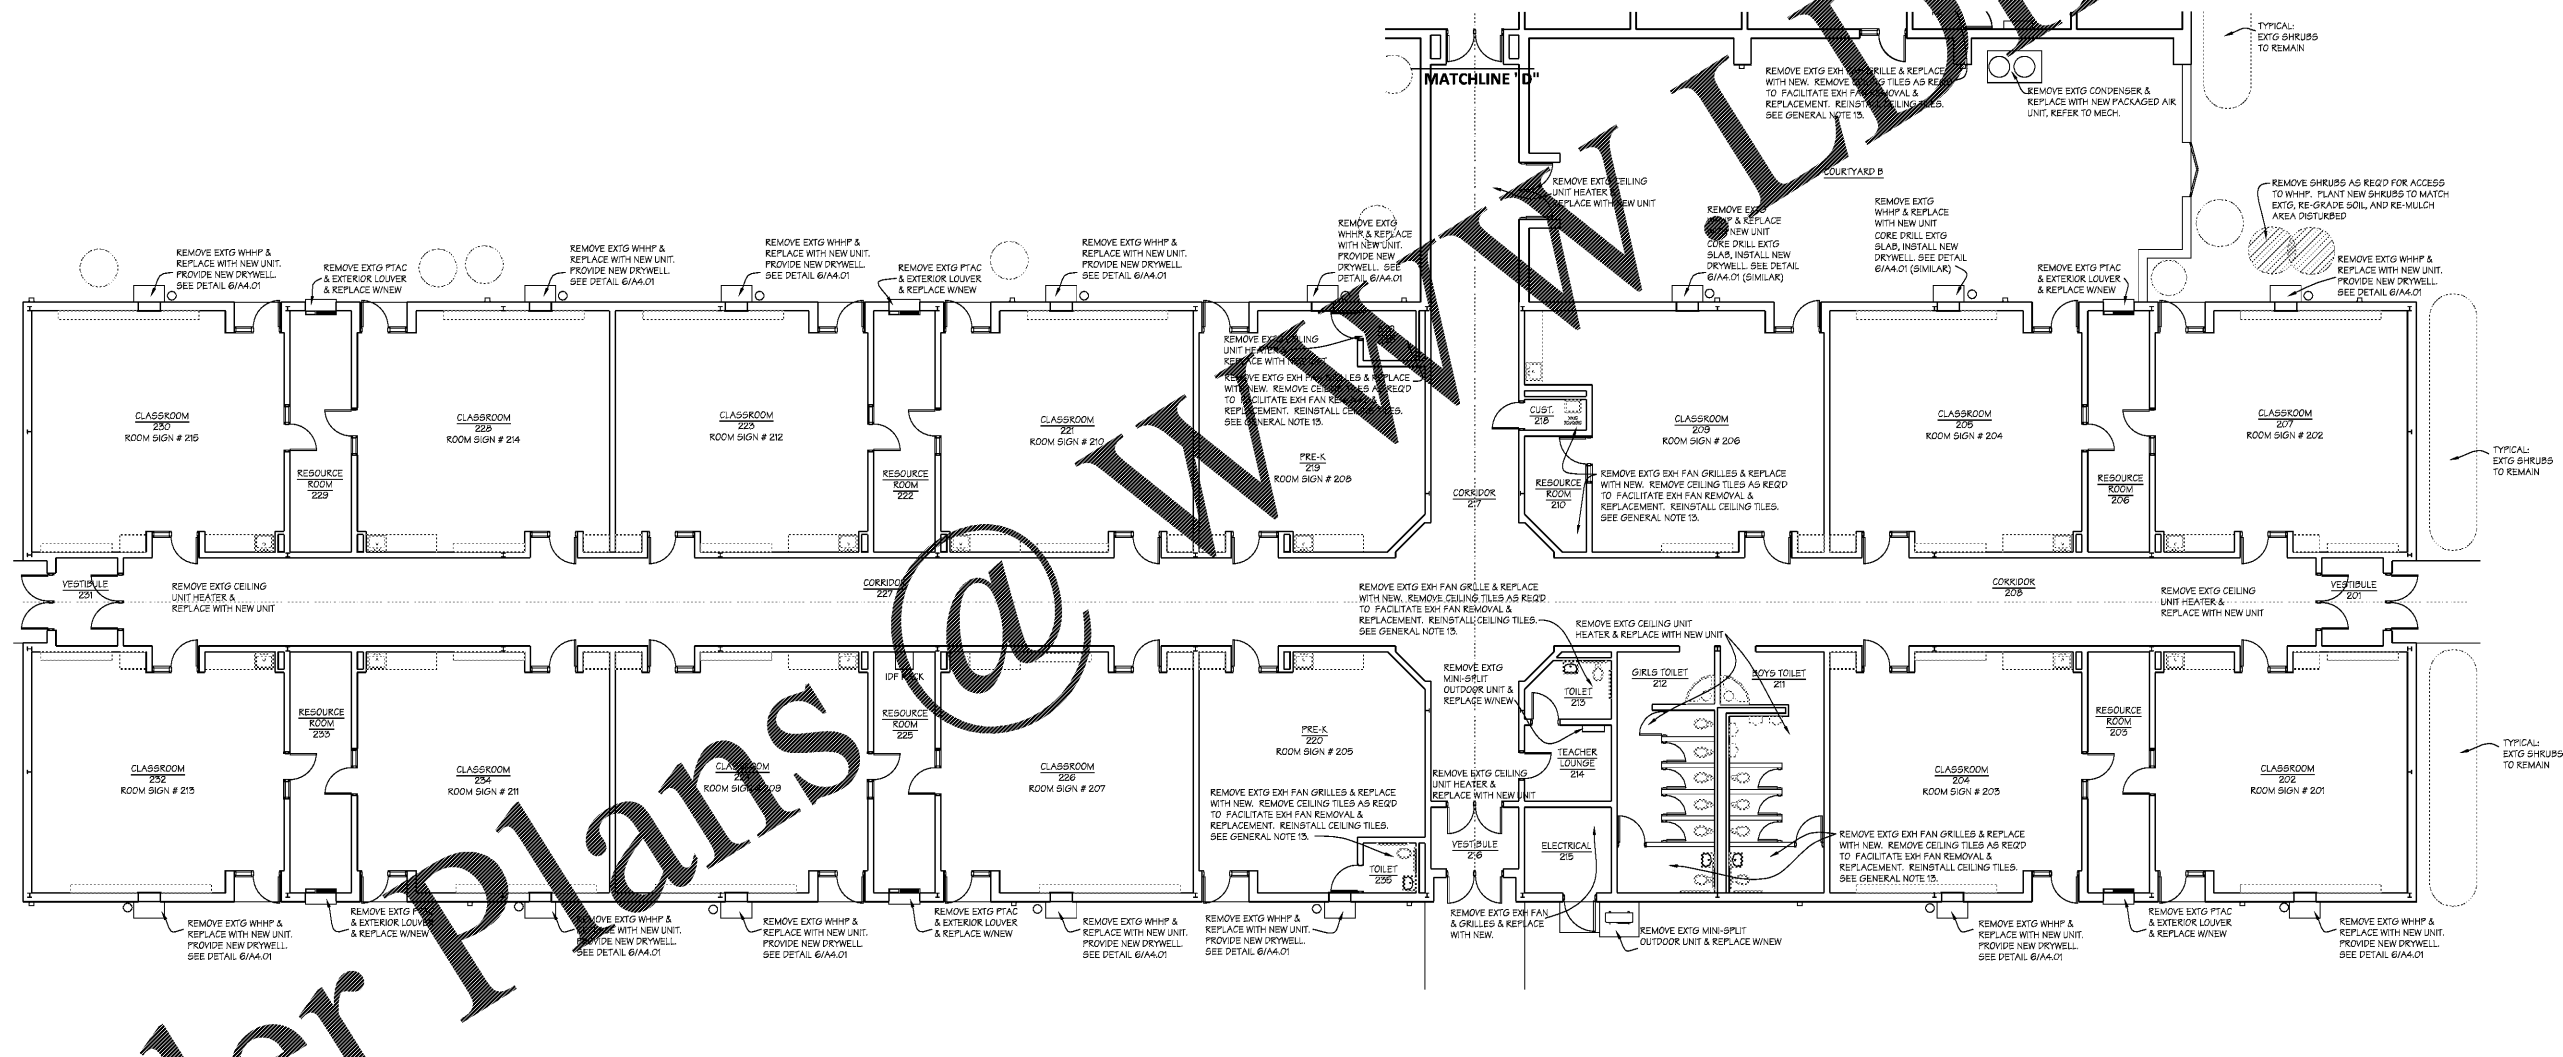

WING B FLOOR PLAN  
1  
A2.02

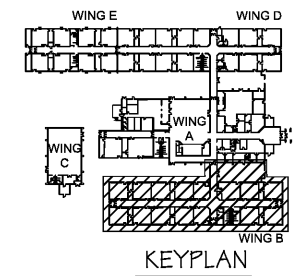

Order Plans @ [www.wldline.com](mailto:www.wldline.com)

WING B FLOOR PLAN

