

THESE DOCUMENTS, AS INSTRUMENTS OF SERVICE, REMAIN THE PROPERTY OF THE ARCHITECT AND NO PART THEREOF MAY BE USED OR REPRODUCED IN ANY FORM WITHOUT WRITTEN PERMISSION

DATE	
REVISIONS	
NO.	

CONSTRUCTION DOCUMENTS

WING C, D, E FLOOR PLAN

SCALE: 1/8" = 1'-0"





SHEET

A2.03

5 OF 32

FILE: 18.08

DATE: 12/14/18

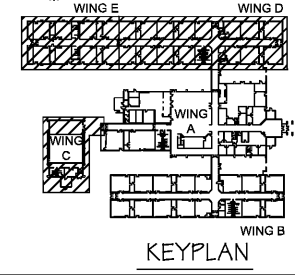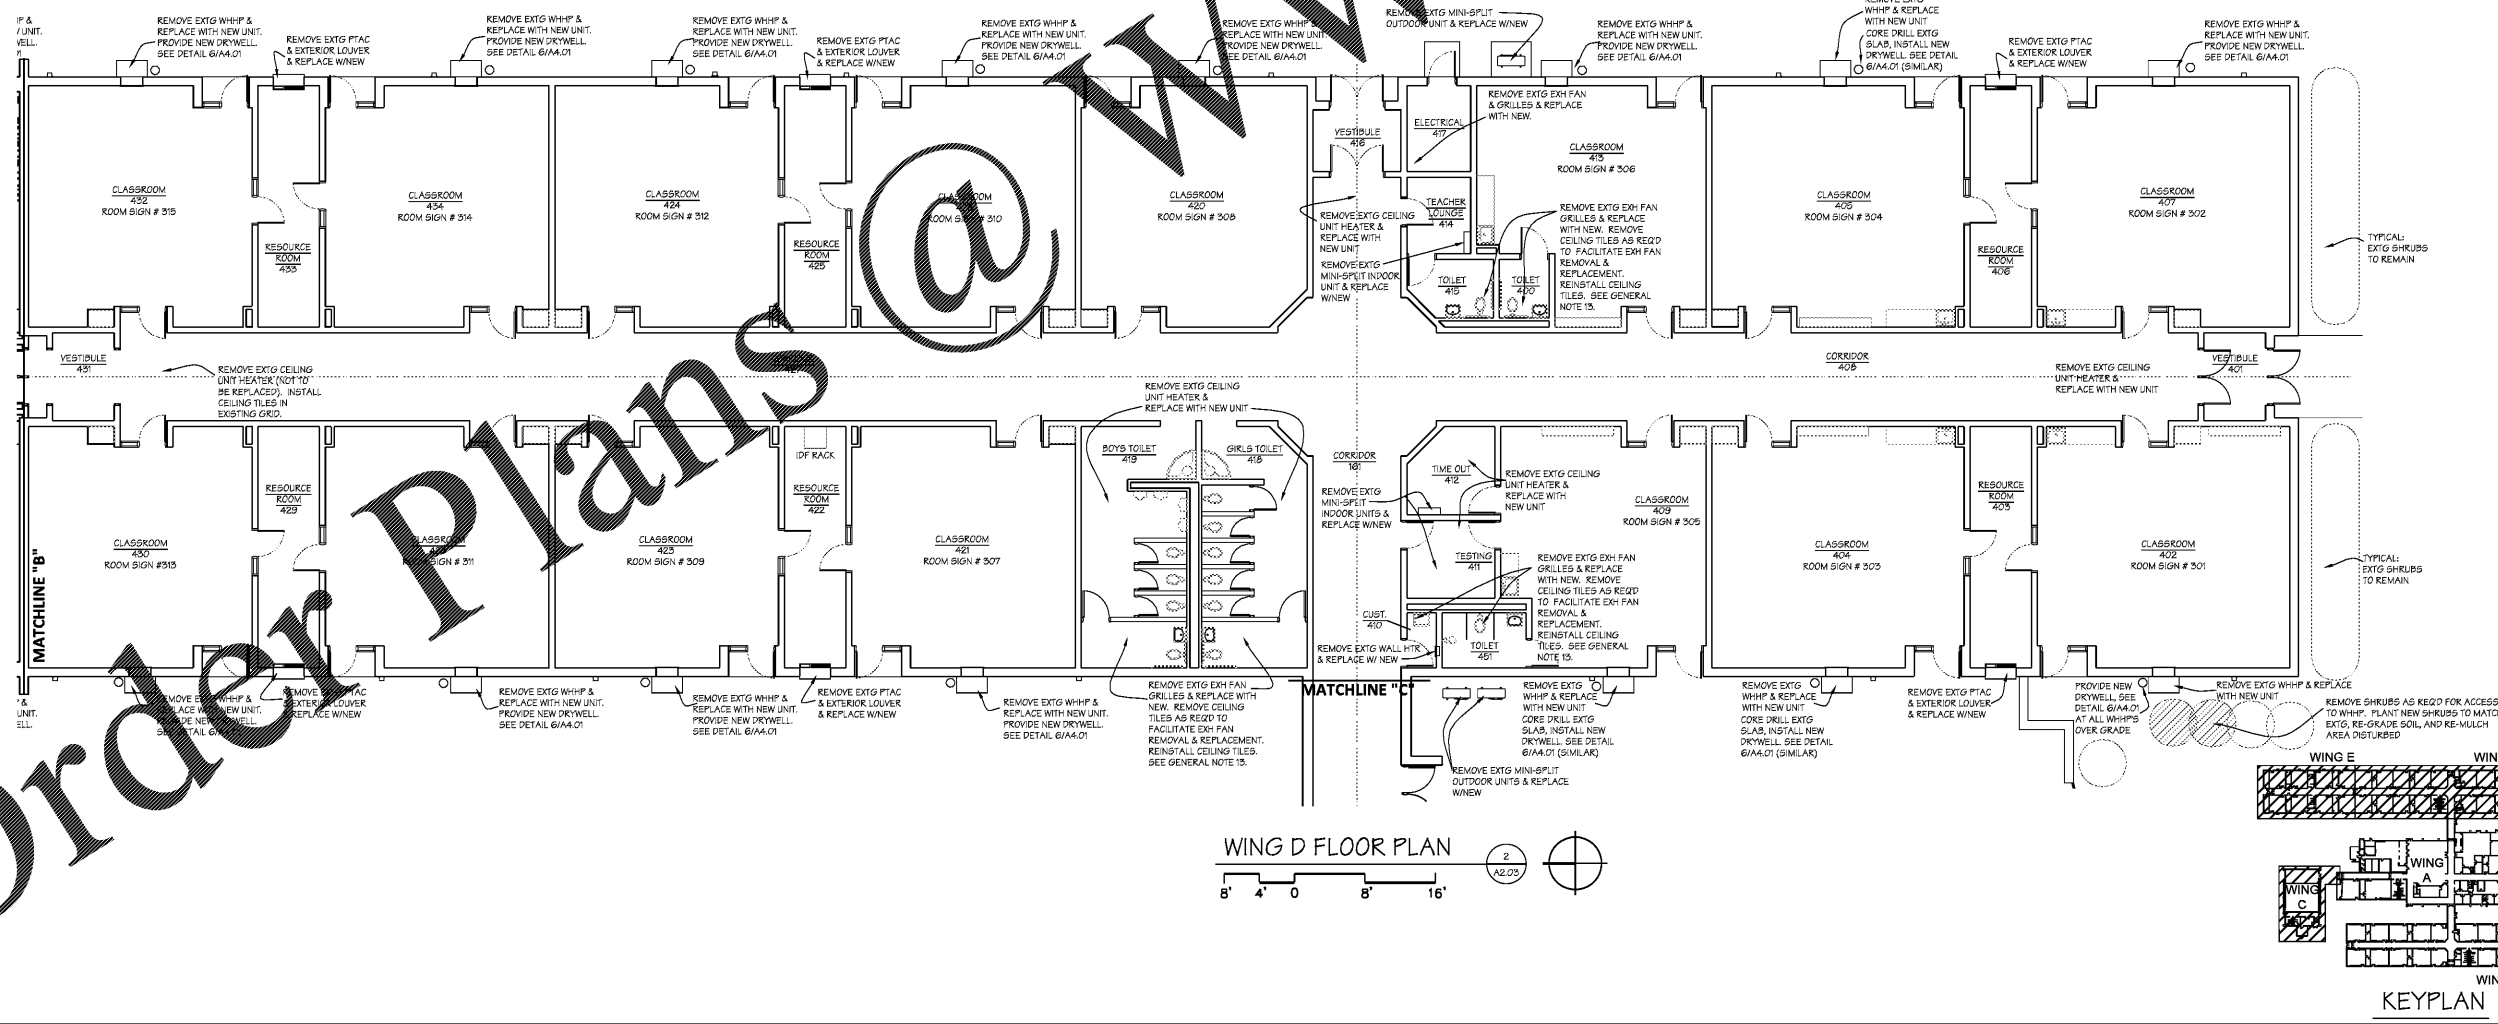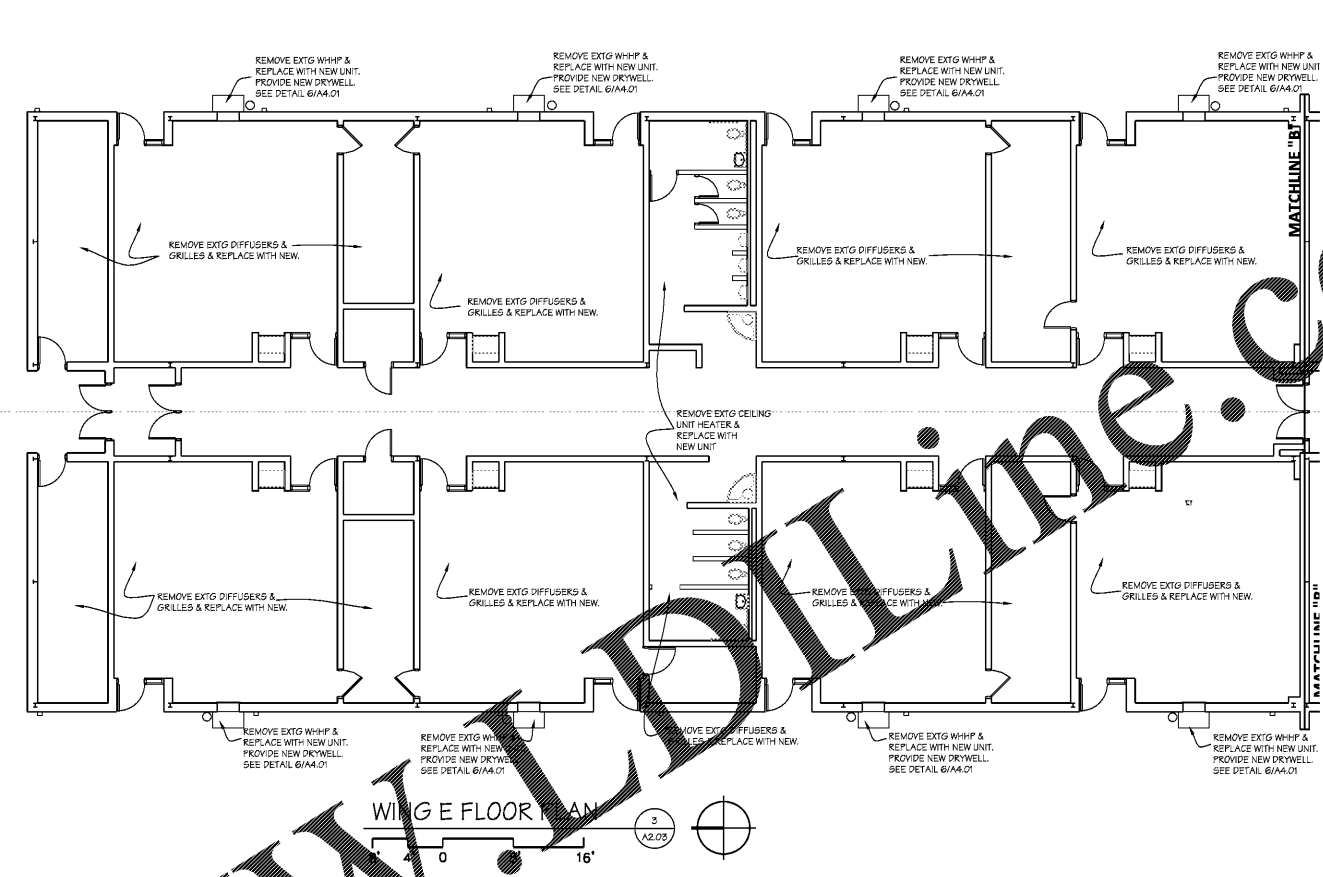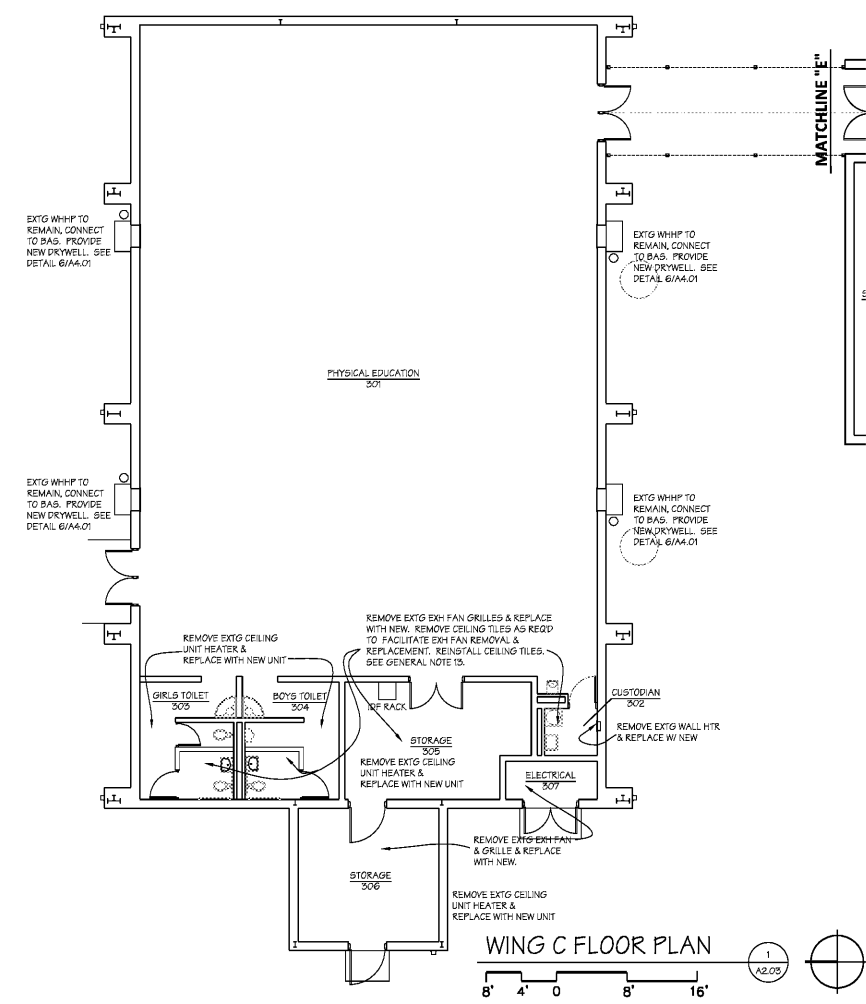

Order Plans @ www.dline.com