



THESE DOCUMENTS, AS INSTRUMENTS OF SERVICE, REMAIN THE PROPERTY OF THE ARCHITECT AND NO PART THEREOF MAY BE USED OR REPRODUCED IN ANY FORM WITHOUT WRITTEN PERMISSION





DATE	
REVISIONS	
NO.	

CONSTRUCTION DOCUMENTS

WING A FLOOR PLAN
SCALE: 1/8" = 1'-0"
SHEET
A2.01
3 OF 30

FILE: 18.10
DATE: 12/14/18

DRYWELL AT WALL HUNG HEAT PUMPS 1
CAPPED ROOF CURB DETAIL 2

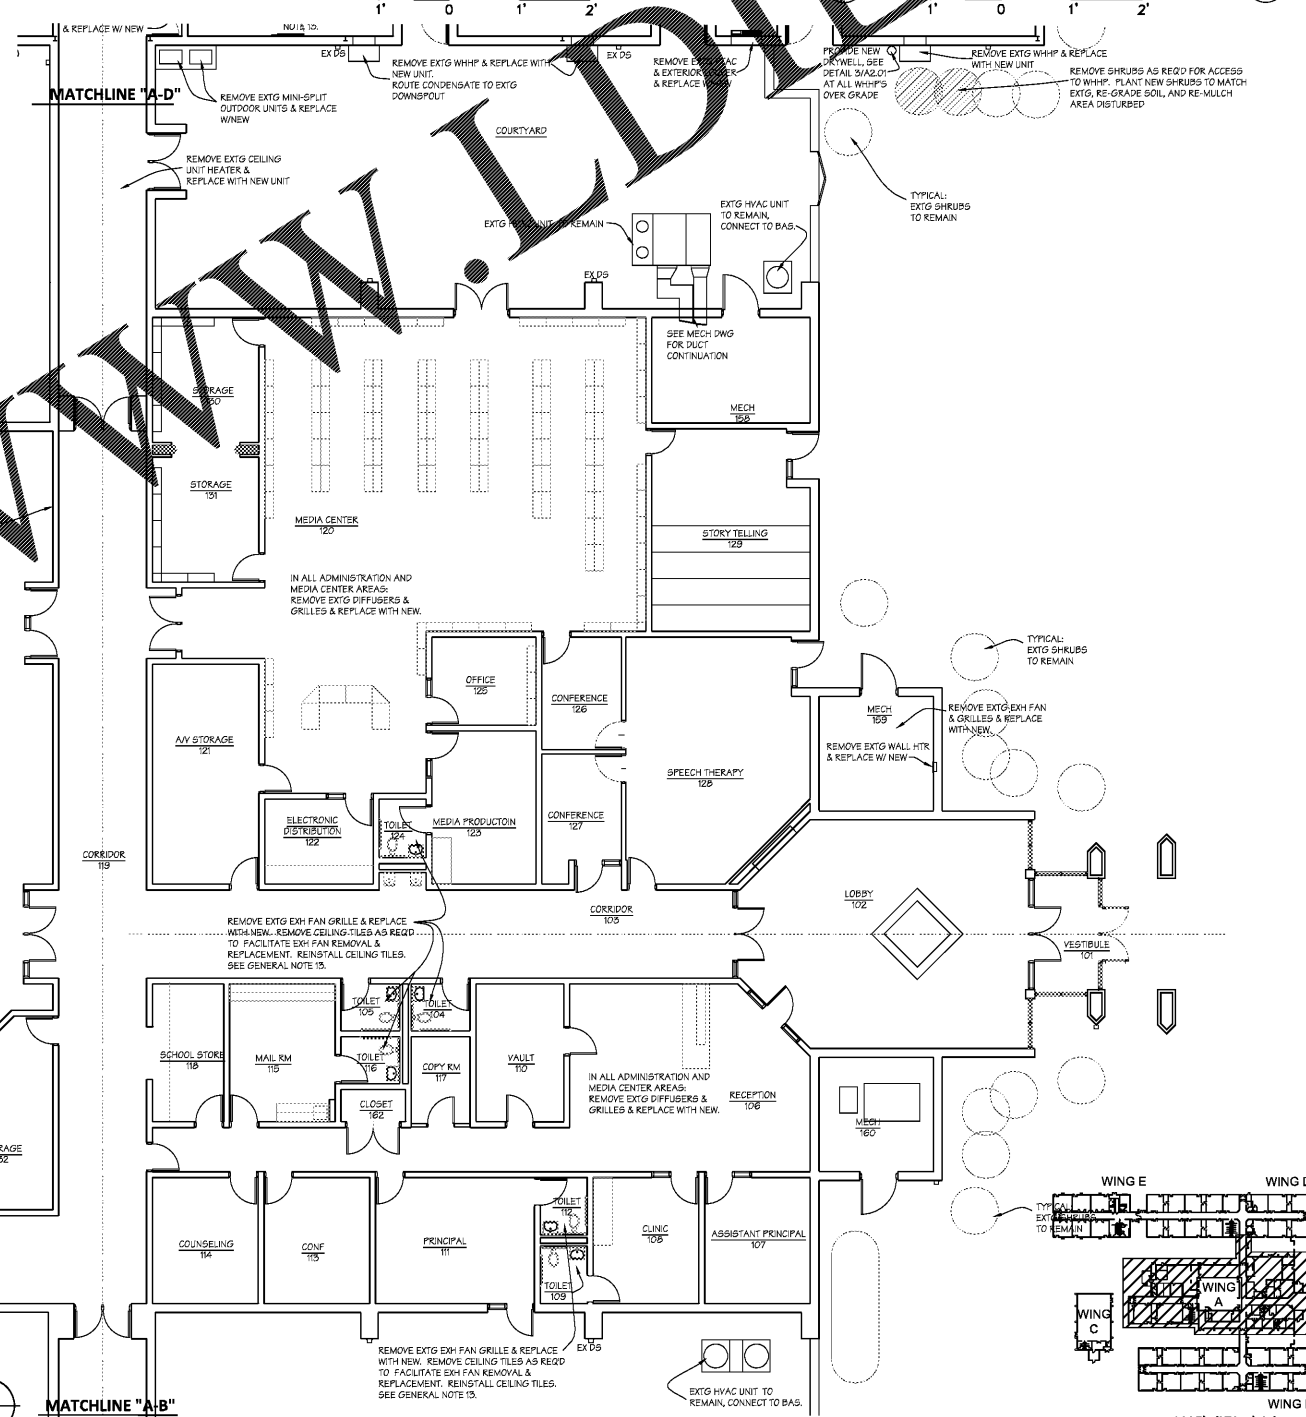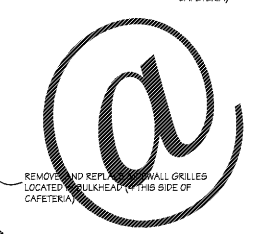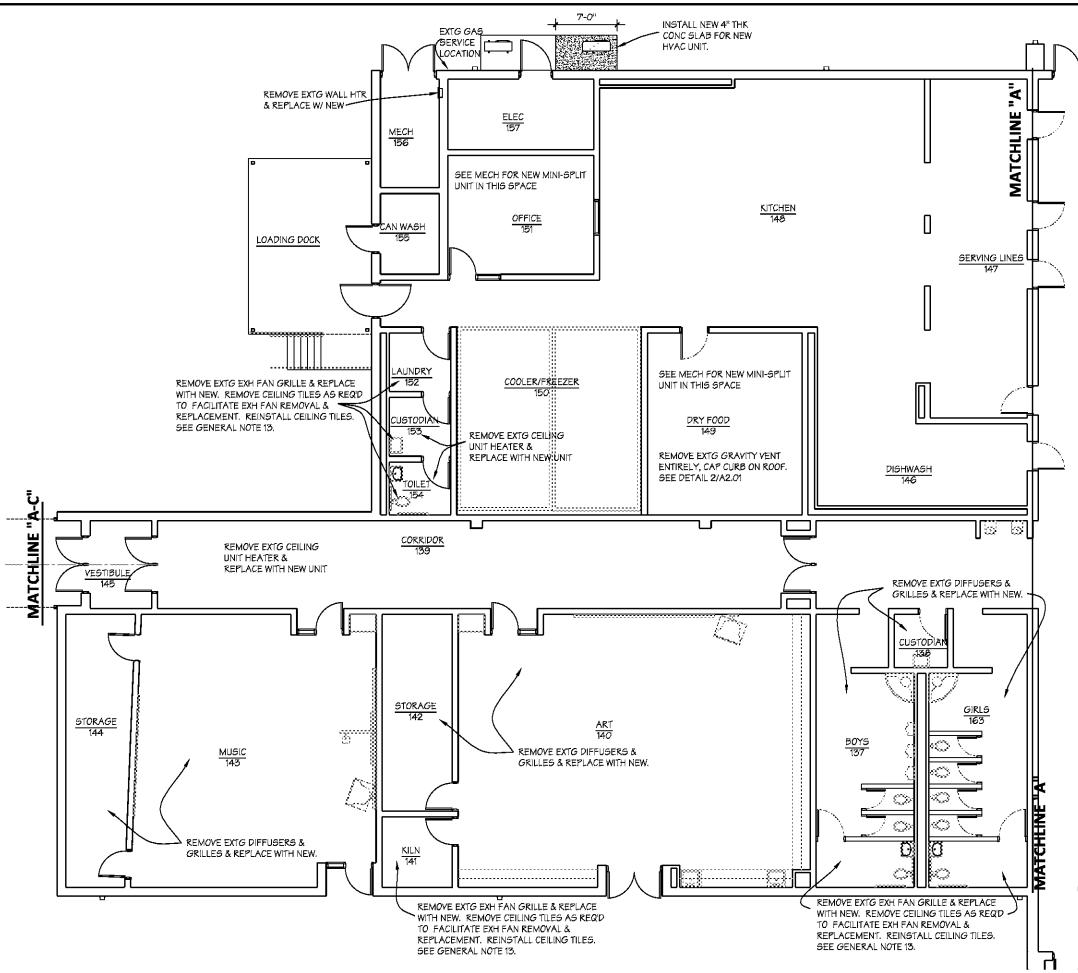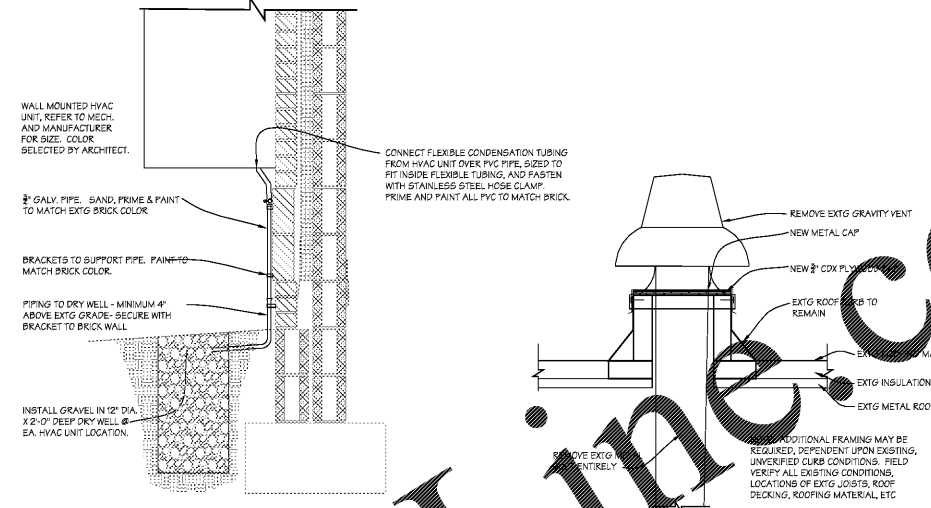

WING A FLOOR PLAN 1
A2.01



MATCHLINE "A-B"

Order Plans @