



THESE DOCUMENTS, AS INSTRUMENTS OF SERVICE, REMAIN THE PROPERTY OF THE ARCHITECT AND NO PART THEREOF MAY BE REPRODUCED OR USED IN ANY MANNER WITHOUT WRITTEN PERMISSION.

NO.	REVISIONS	DATE

CONSTRUCTION DOCUMENTS

OVERALL FLOOR PLAN


SCALE: 1/16" = 1'-0"

SHEET

A1.01

2 OF 32

FILE: 18.09
 DATE: 12/14/18

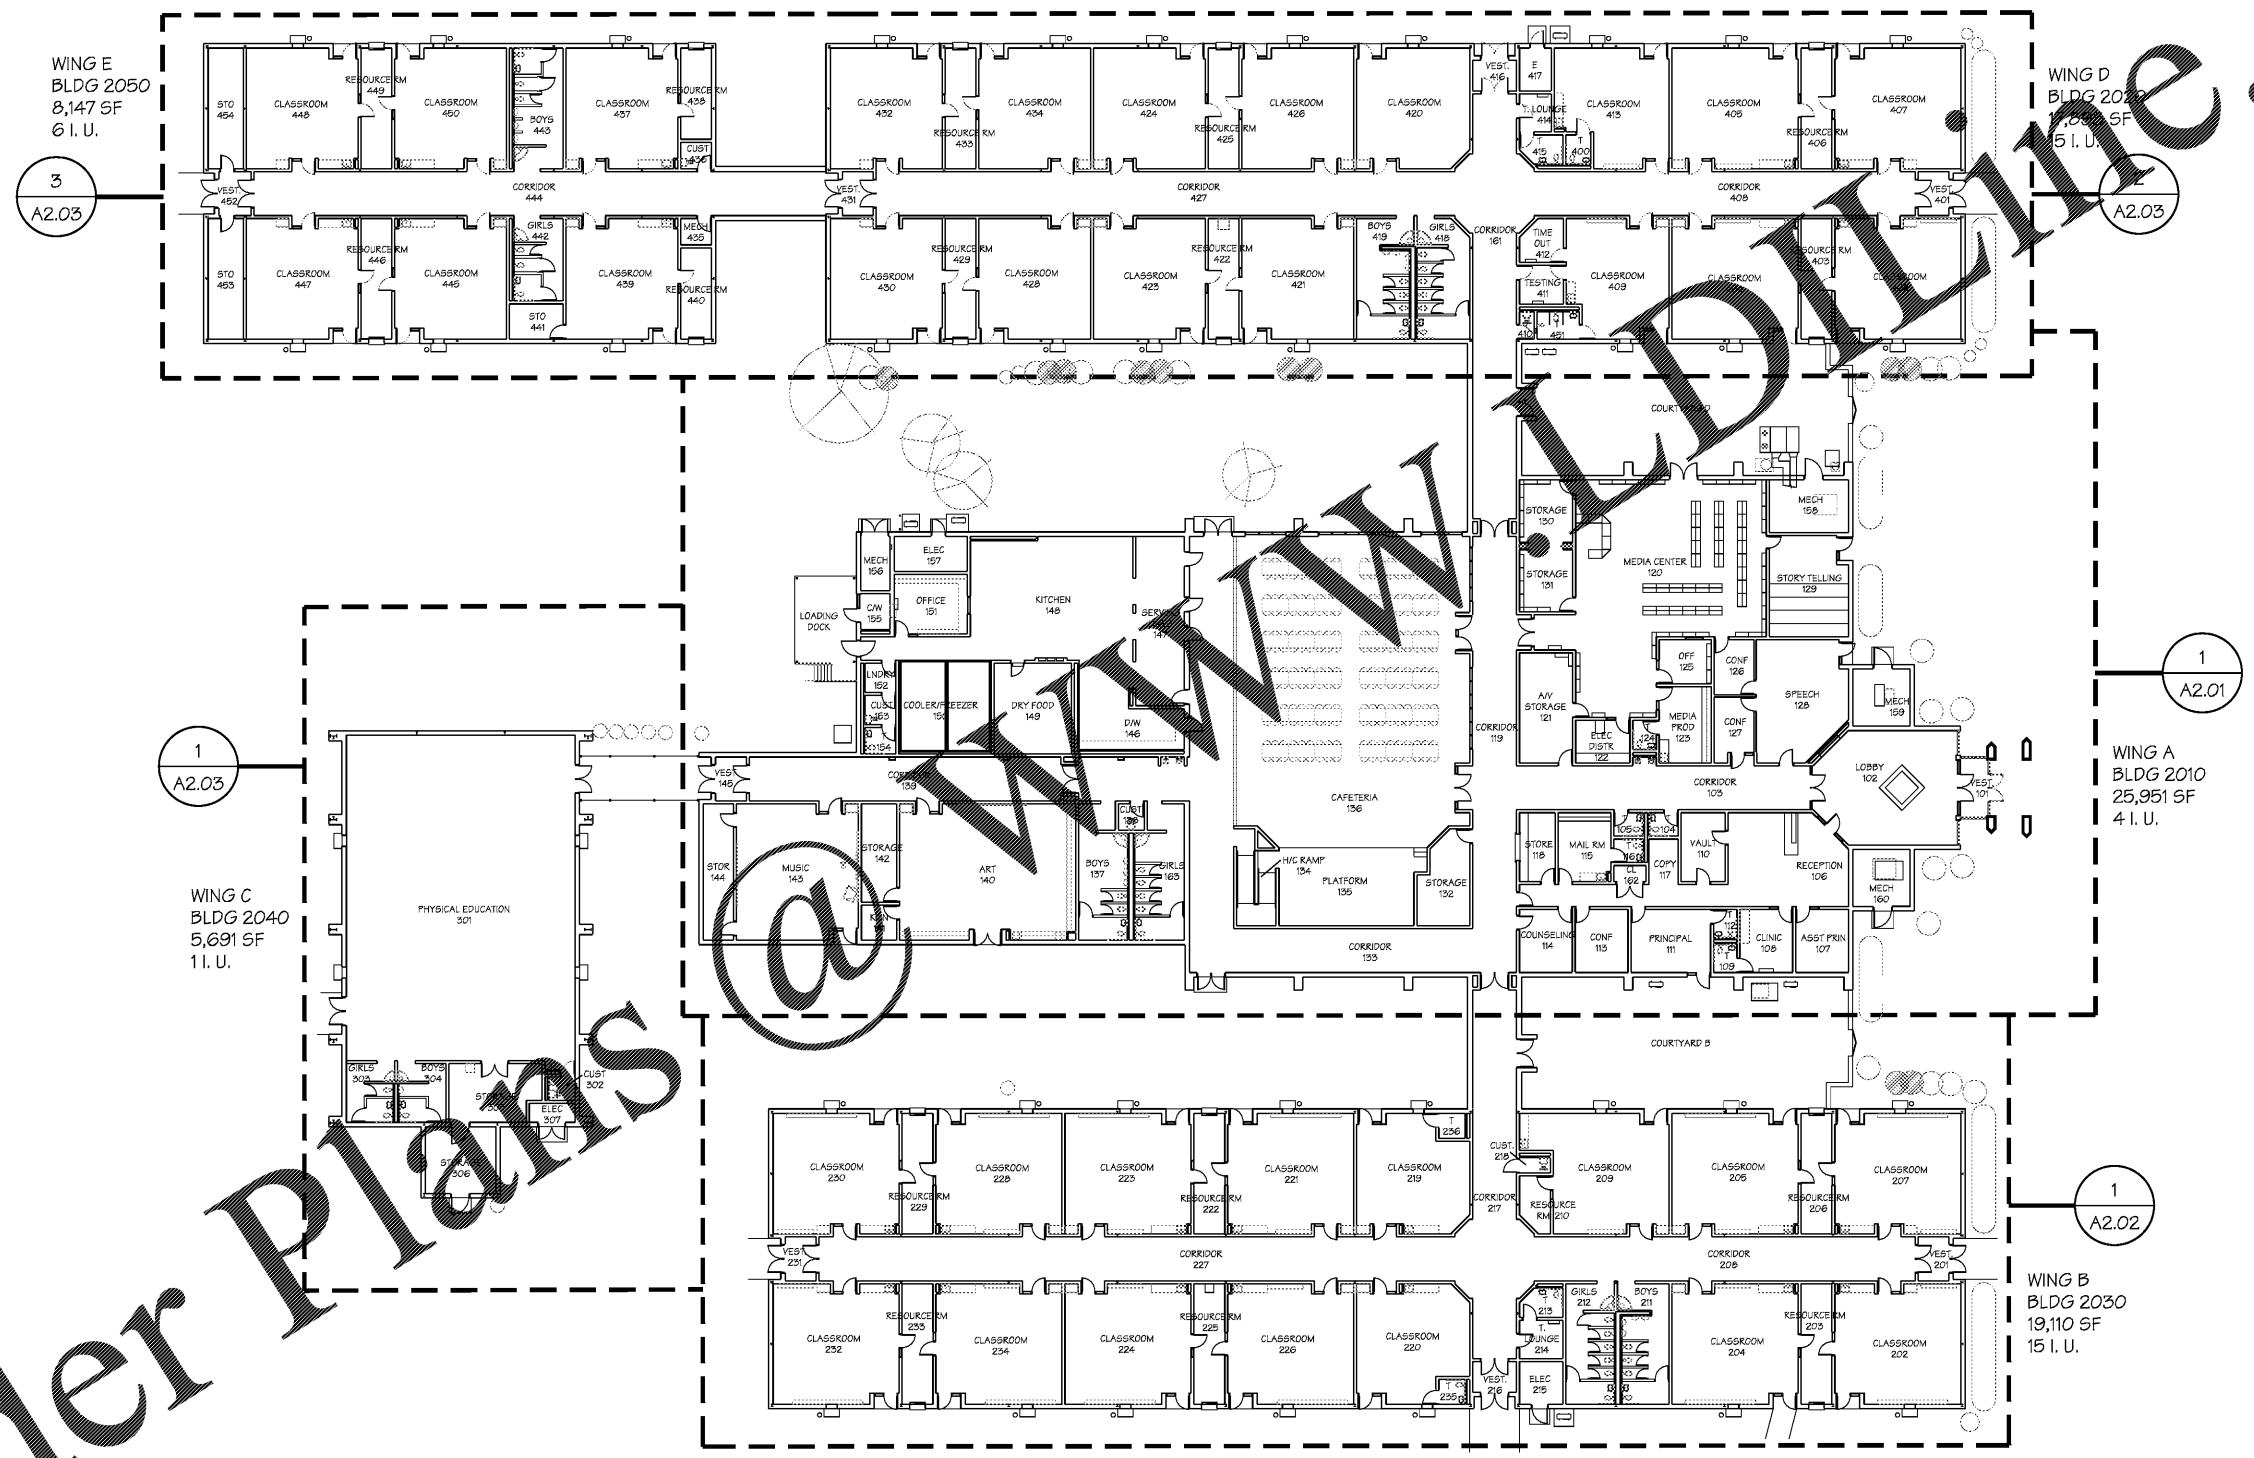

OVERALL FLOOR PLAN
 1" = 16' 0" 16' 32'
 1 A1.01

Order Plans

WWW.DELOACH.COM