



THESE DOCUMENTS, AS INSTRUMENTS OF SERVICE, REMAIN THE PROPERTY OF THE ARCHITECT AND NO PART THEREOF MAY BE REPRODUCED OR USED IN ANY MANNER WITHOUT WRITTEN PERMISSION.

DATE	
REVISIONS	
NO.	


CONSTRUCTION DOCUMENTS

WING B FLOOR PLAN


SCALE: 1/8" = 1'-0"

SHEET  
**A2.02**

4 OF 32  
FILE: 18.09  
DATE: 12/14/18

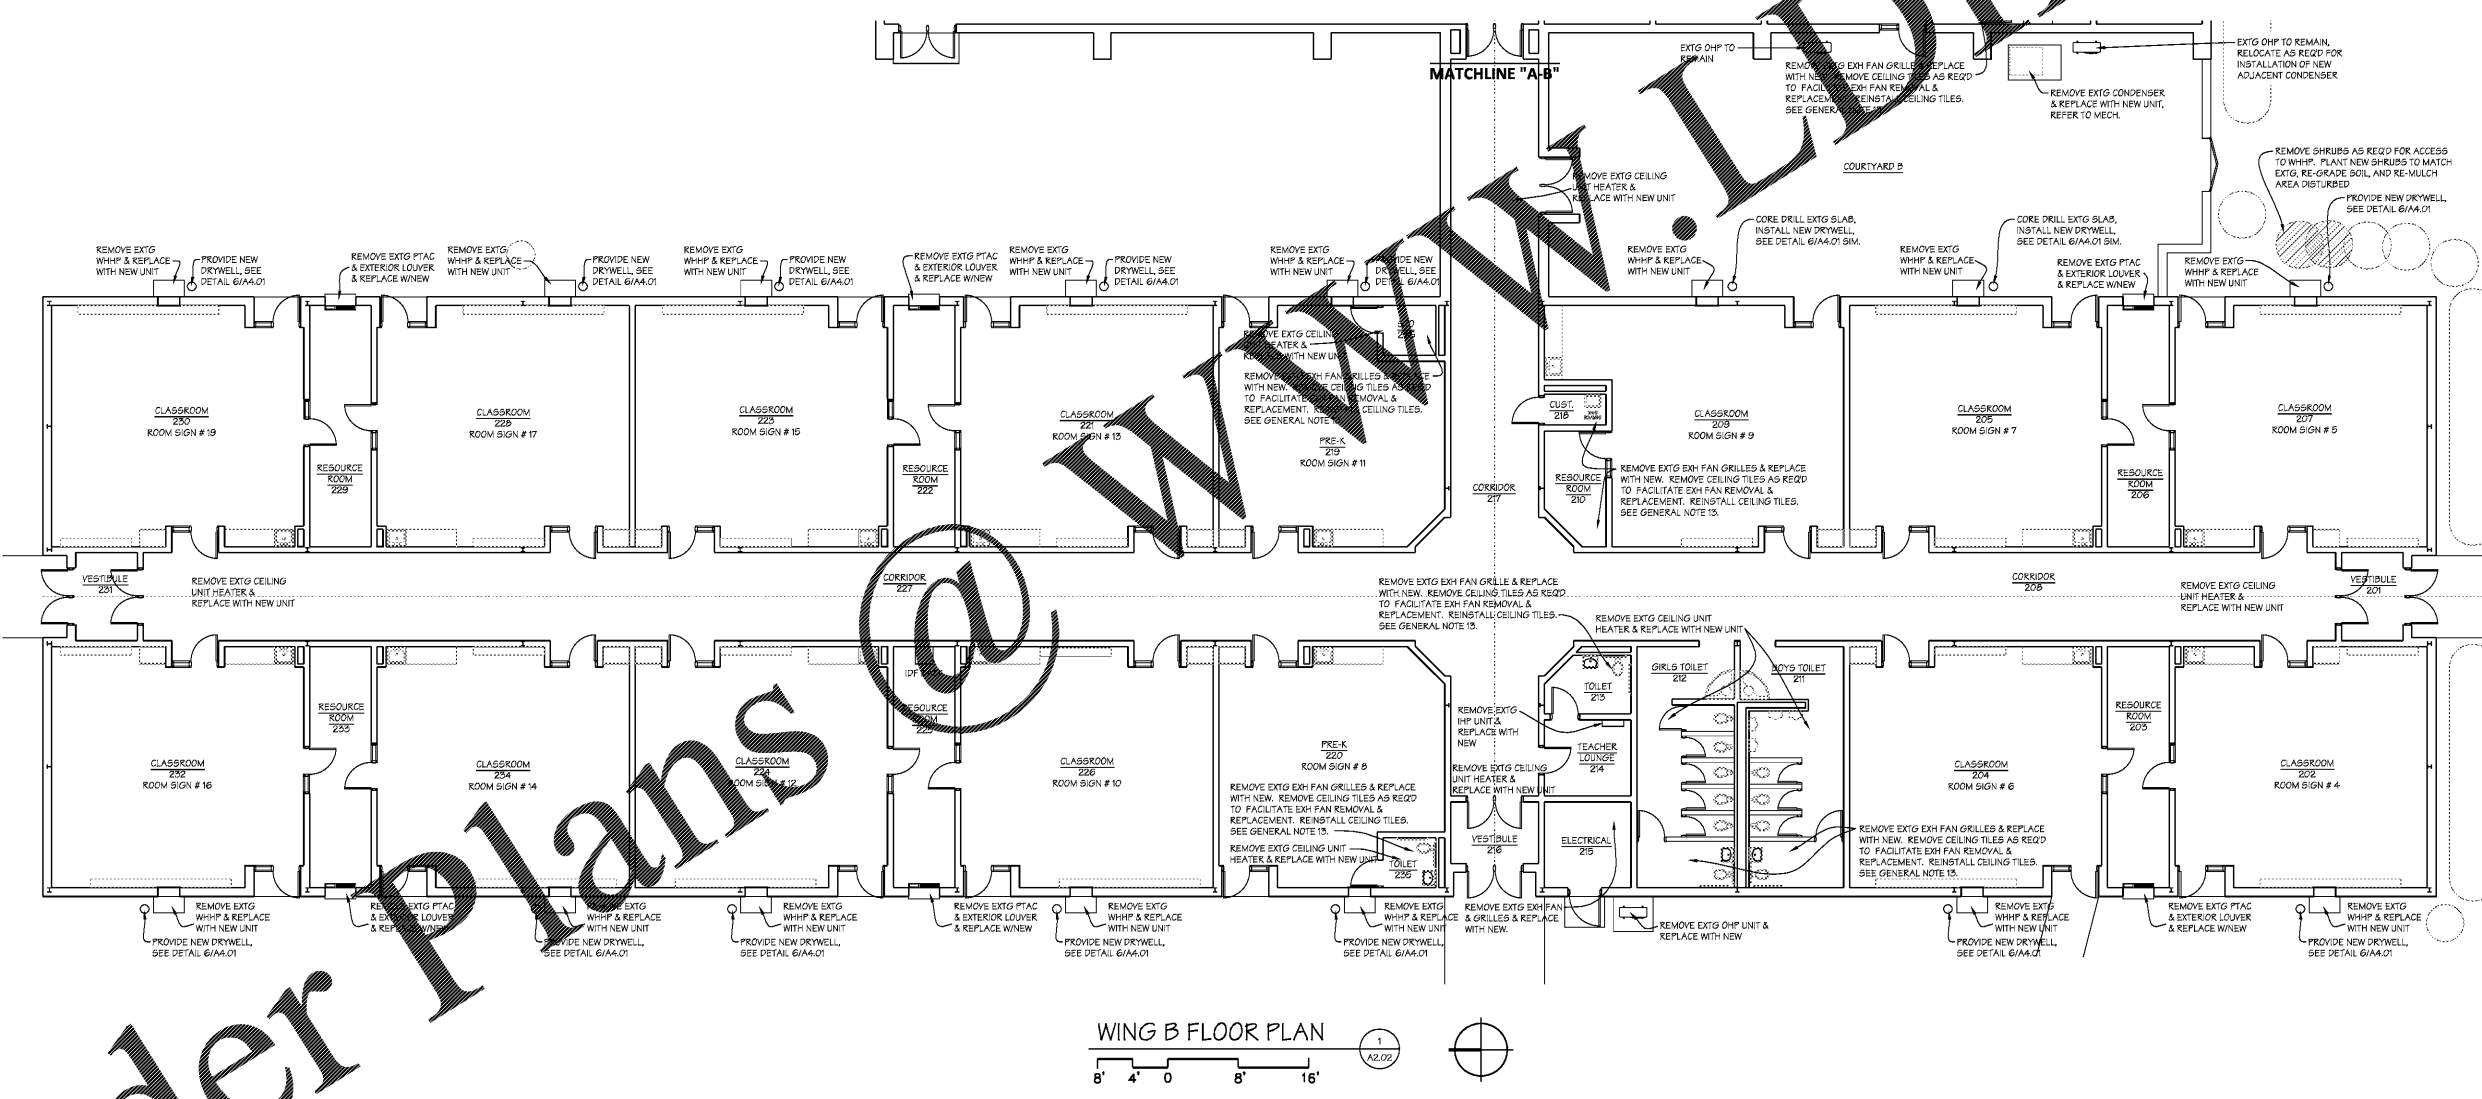

WING B FLOOR PLAN 1 A2.02

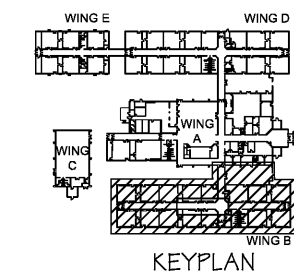

Order Plans

WWW.LDLine.com