



CEILING LEGEND

- NEW ALUMINUM GRID W/ NEW LAY-IN VINYL FACED GYPSUM CEILING TILE TO REMAIN
- EXISTING GRID W/ EXISTING LAY-IN ACOUSTICAL CEILING TILE TO REMAIN
- EXISTING 2'x2' GRID W/ NEW LAY-IN ACOUSTICAL CEILING TILE
- LOCATION WHERE EXISTING EMERGENCY LIGHTING IS INSTALLED (REMOVED IN DEMOLITION PHASES) INSTALL NEW LAY-IN CEILING TILE IN EXISTING GRID
- NEW HVAC SUPPLY GRILLE
- NEW HVAC RETURN GRILLE
- EXISTING CEILING MOUNTED EXIT SIGN TO REMAIN
- EXISTING CEILING MOUNTED SPEAKER TO REMAIN
- EXISTING CEILING MOUNTED SMOKE DETECTOR TO REMAIN
- EXISTING WIRELESS ACCESS POINT TO REMAIN
- EXISTING POWER POLE THRU CEILING TO REMAIN
- EXISTING SECURITY CAMERA TO REMAIN
- EXISTING CEILING MOUNTED PROJECTOR PLATE TO REMAIN
- EXISTING CEILING MOUNTED PROJECTOR POST TO REMAIN
- EXISTING SPRINKLER HEAD TO REMAIN
- NEW CEILING MOUNTED UNIT HEATER IN EXISTING GRID
- LIGHT FIXTURE TO BE DEMOLISHED, REMOVE WIRING BACK TO NEAREST J-BOX OR RE-USE FOR NEW LIGHTS
- NEW 1'x4', 2'x4', OR 2'x2' LIGHT FIXTURE INSTALLED IN EXISTING GRID (EXCEPT WHERE NOTED ON PLANS)
- NEW WALL MOUNTED LIGHT FIXTURE
- NEW CGL MOUNTED LIGHT FIXTURE IN EXISTING GRID
- NEW SURFACE MOUNT LIGHT EXTERIOR LIGHT FIXTURE
- NEW EXTERIOR RECESSED LIGHT FIXTURE IN HARD CEILING

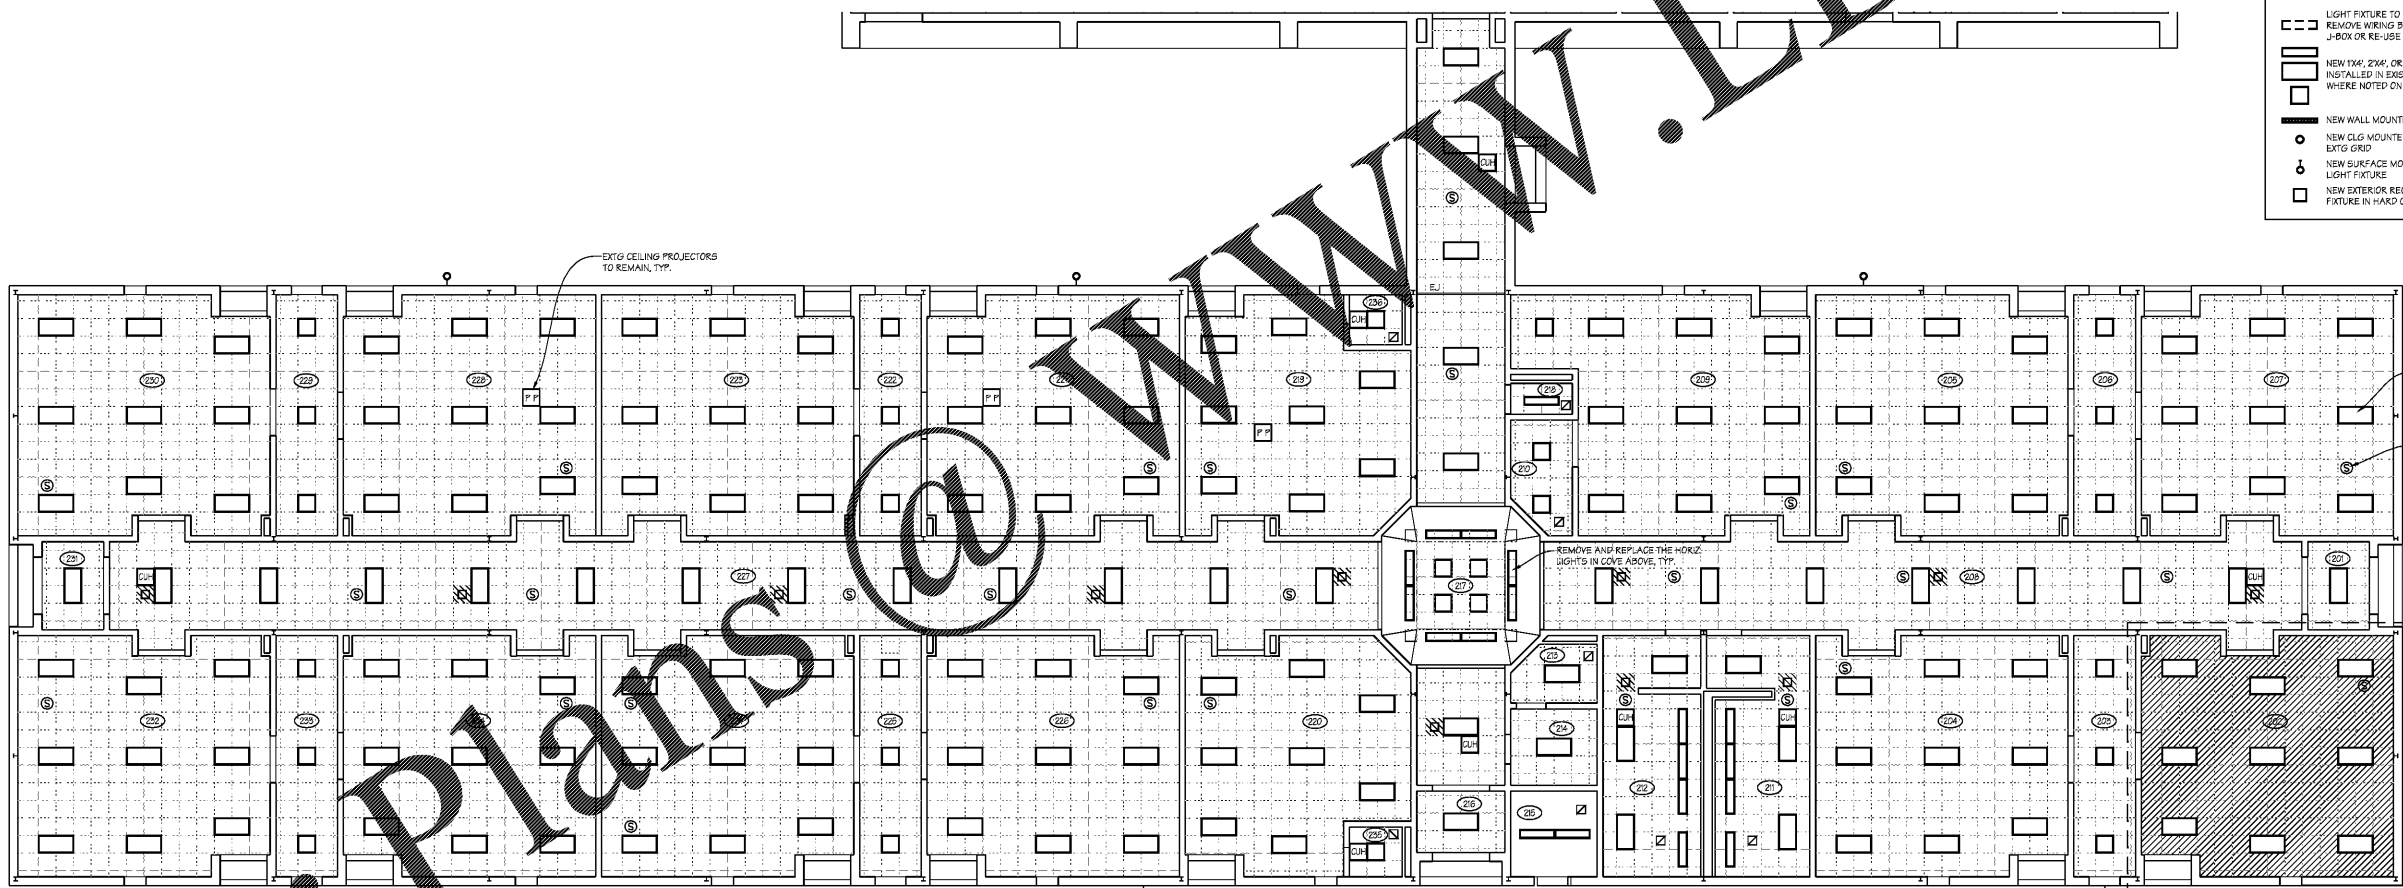

WING B REFLECTED CEILING PLAN

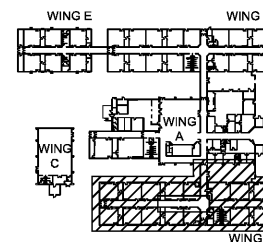

THESE DOCUMENTS, AS INSTRUMENTS OF SERVICE, REMAIN THE PROPERTY OF THE ARCHITECT AND NO PART THEREOF MAY BE REPRODUCED OR USED IN ANY MANNER WITHOUT WRITTEN PERMISSION.

DATE	
REVISIONS	
NO.	

CONSTRUCTION DOCUMENTS

WING B REFLECTED CEILING PLAN

SCALE: 1/8" = 1'-0"

SHEET

A3.02

7 OF 32

FILE: 18.09

DATE: 12/14/18

Order Plans

WWW.LDILINE.COM