



1
A200
Post Detail
Scale 1/2" = 1'-0"

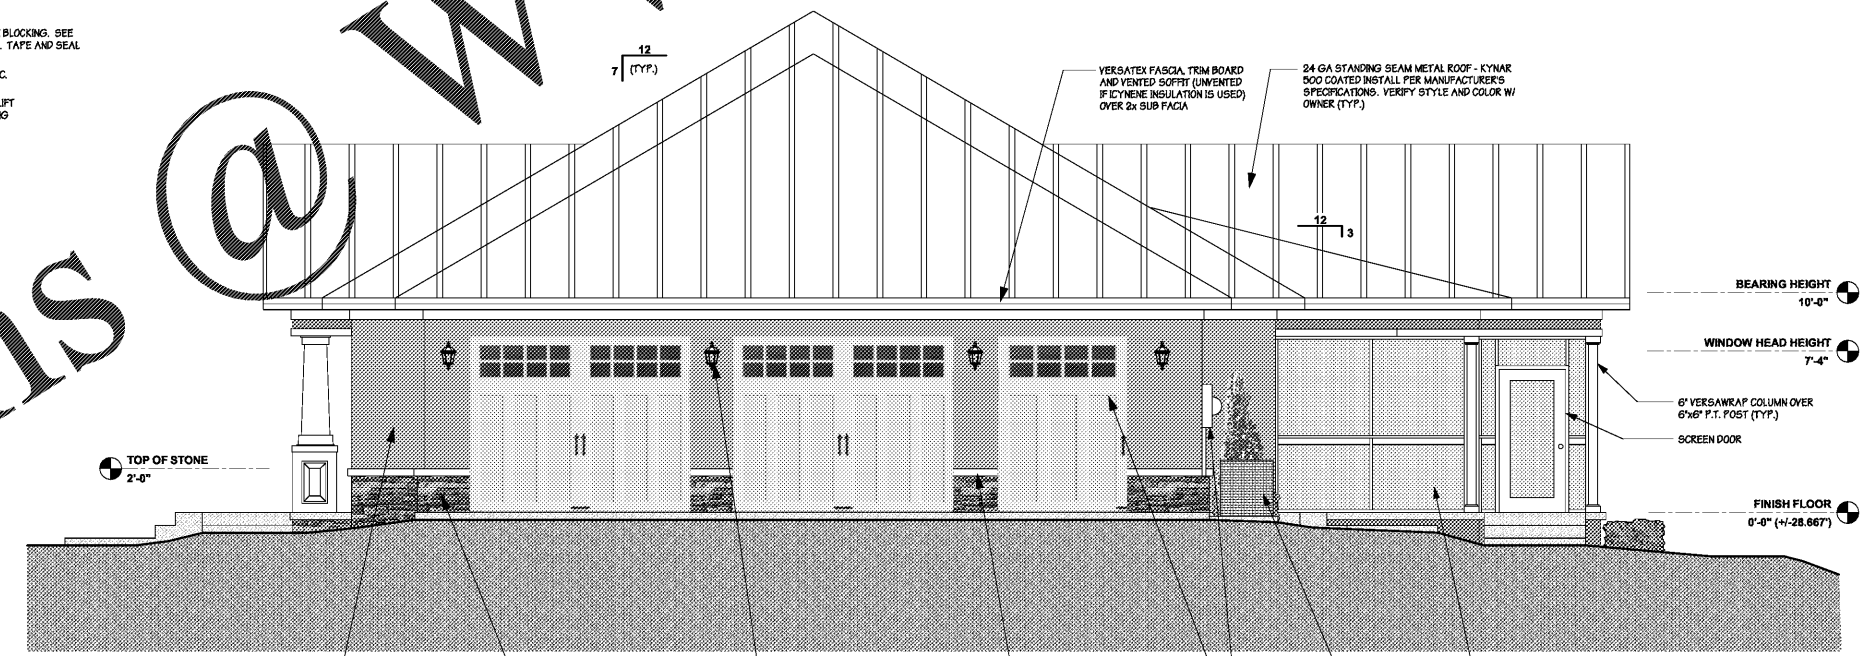

2
A200
North Elevation
Scale 1/4" = 1'-0"

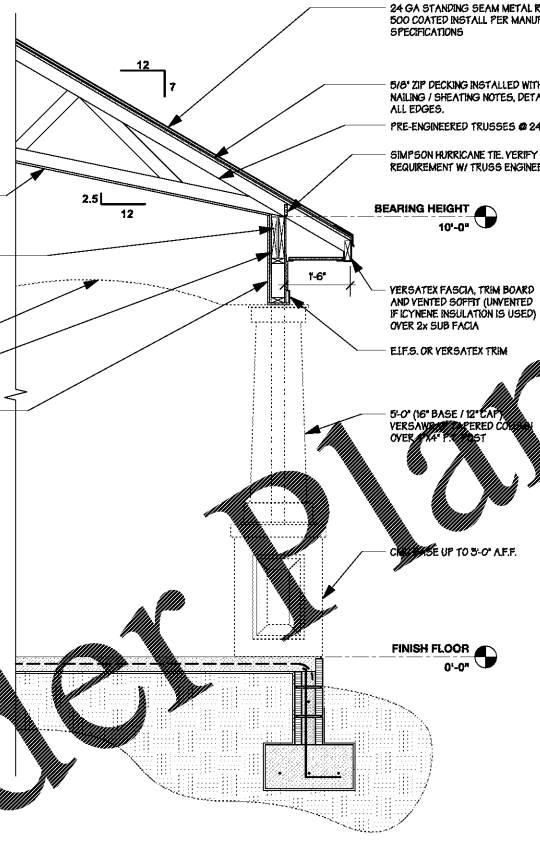

3
A200
Entry Detail
Scale 1/2" = 1'-0"

Order Plans

WWW.IDIDLINE.COM