


1
A201
West Elevation
Scale 1/4" = 1'-0"

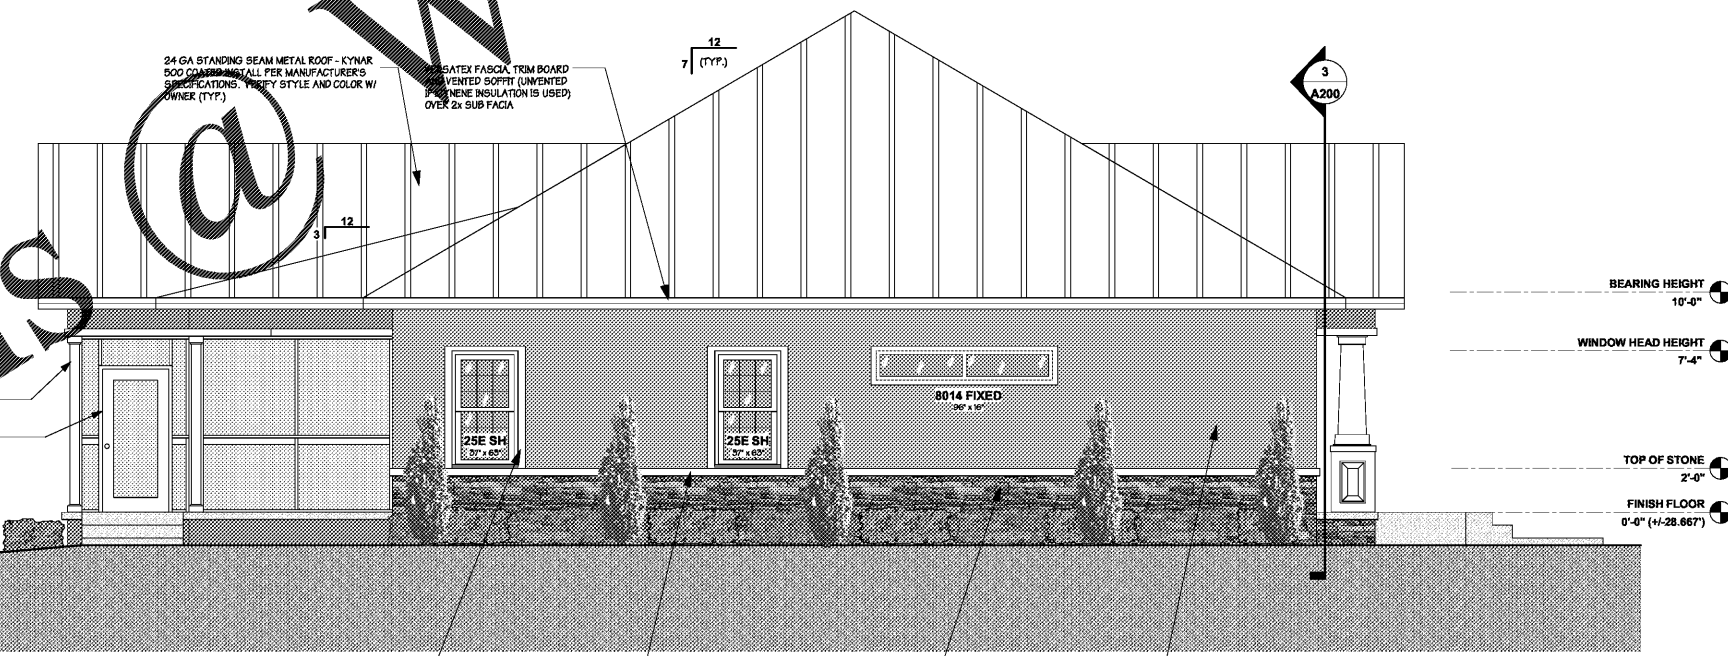

2
A201
South Elevation
Scale 1/4" = 1'-0"

REVISIONS

COPYRIGHT © 2018
ALL RIGHTS RESERVED. NO PARTS ARE
PERMITTED TO BE REPRODUCED OR
TRANSMITTED IN ANY FORM OR BY
ANY MEANS, WITHOUT THE WRITTEN
CONSENT OF DONAHUE ARCHITECTURE, INC.

DA

DONAHUE ARCHITECTURE, INC.
1202 SW 17th Street, Ste. 201-165
Ocala, FL 34471
T 352.867.5148
E john@donahue-arch.com
FL # AC98000933, CA # RA012963
FL Engineering CA # 52147, ID # 162600946

ELEVATIONS

SOUTH AND WEST ELEVATIONS

**A New Residence for
Harper / Adkins
14720 NE 248th Ave.
Fort McCoy, FL 32134**

DATE	12/18/18
JOB	D_18017
DRAWN BY	JG
JAD	5
A201	OF
Permit Set	8

Order Plans @

WWW.LDLINE.COM